


CLARK TOWNSHIP
S.E. QTR. SECTION 16
T-8 N; R-5 W
HOLMES COUNTY, OHIO

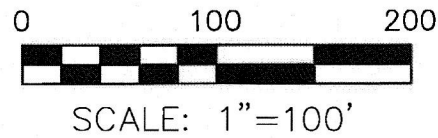

- STONE FOUND
- 5/8" REBAR FOUND
UNLESS OTHERWISE NOTED
- 5/8" REBAR SET WITH I.D. CAP
I.D. CAP MARKED "BAKER 6938"

SURVEYED FOR: EMANUEL YODER

REFERENCES


- DEED VOL. 251 PAGE 669
- DEED VOL. 252 PAGE 84
- DEED VOL. 268 PAGE 80
- O.R. VOL. 67 PAGE 931
- O.R. VOL. 247 PAGE 3319
- PLAT VOL. 10 PAGE 56

BASIS OF BEARINGS FROM OHIO STATE PLANE
COORDINATE SYSTEM, NORTH ZONE, N.A.D. 83

APPROVED FOR TRANSFER ONLY
NO SUBDIVISION PLAT REQUIRED
(O.R.C. 711.001 & 711.131)
Let's not for building unless
approved by Board of Health.
HOLMES CO. PLANNING COMMISSION
HCPC
ARD 4-23-2020

202000008023
B: 19 P: 4044
FILED FOR RECORD IN
HOLMES COUNTY, OH
ANITA HALL, COUNTY RECORDER
04/28/2020 11:39 AM
SMALL PLAT . 40.00
PAGES: 1
ORV 271 PG 6837

JOHN J. NISLEY
CLARA NISLEY
D.V. 240-595
O.R. 67-931

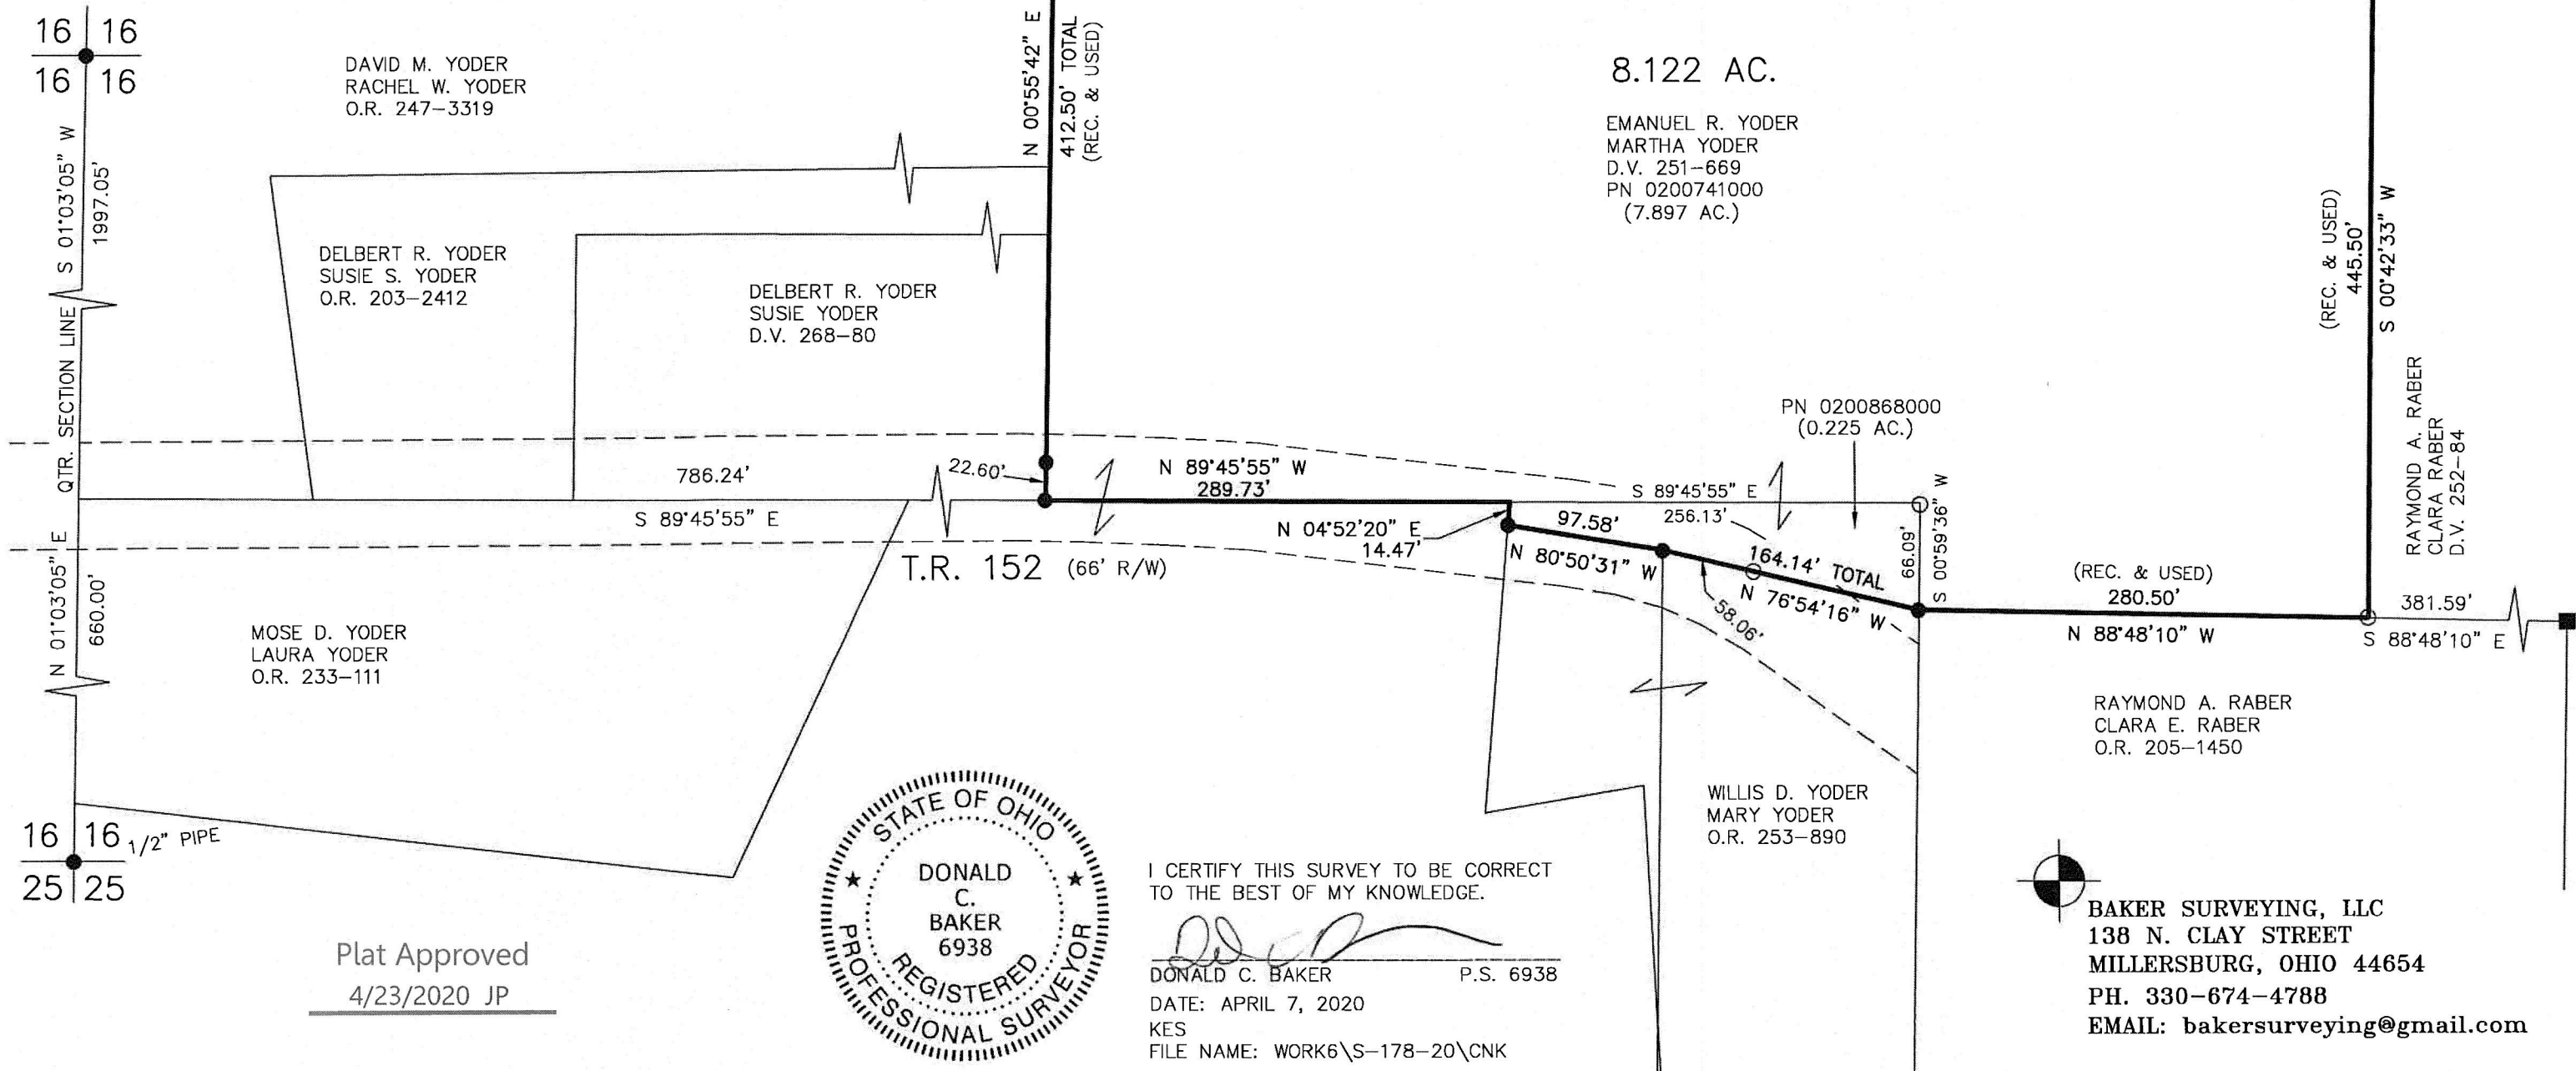

Plat Approved
4/23/2020 JP



I CERTIFY THIS SURVEY TO BE CORRECT
TO THE BEST OF MY KNOWLEDGE.
Donald C. Baker
DONALD C. BAKER P.S. 6938
DATE: APRIL 7, 2020
KES
FILE NAME: WORK6\S-178-20\CNK

BAKER SURVEYING, LLC
138 N. CLAY STREET
MILLERSBURG, OHIO 44654
PH. 330-674-4788
EMAIL: bakersurveying@gmail.com