

KILLBUCK TOWNSHIP
 S.E. QTR. SECTION 4
 N.E. QTR. SECTION 7
 T-8 N; R-7 W
 HOLMES COUNTY, OHIO

SURVEYED FOR: ED MILLER



SCALE: 1"=300'


- STONE FOUND
- 5/8" REBAR FOUND UNLESS OTHERWISE NOTED
- 5/8" REBAR SET WITH I.D. CAP I.D. CAP MARKED "BAKER SURVEYING LLC"

202000008135
 B: 19 P: 4049
 FILED FOR RECORD IN
 HOLMES COUNTY, OH
 ANITA HALL, COUNTY RECORDER
 05/05/2020 10:47 AM
 SMALL PLAT . 40.00
 PAGES: 1
 ORV 272 PG 48

ORIGINAL PLAT FILED WITH MAP OFFICE
 ANITA HALL, RECORDER

- REFERENCES
- O.R. VOL. 187 PAGE 975
 - O.R. VOL. 213 PAGE 3419
 - O.R. VOL. 178 PAGE 1383
 - O.R. VOL. 114 PAGE 774
 - O.R. VOL. 268 PAGE 653
 - O.R. VOL. 261 PAGE 4646
 - O.R. VOL. 208 PAGE 1058
 - PLAT VOL. 10 PAGE 748
 - PLAT VOL. 19 PAGE 374
 - PLAT VOL. 19 PAGE 1538
 - PLAT VOL. 10 PAGE 864
 - PLAT VOL. 11 PAGE 119

BASIS OF BEARINGS FROM OHIO STATE PLANE
 COORDINATE SYSTEM, NORTH ZONE, N.A.D. 83

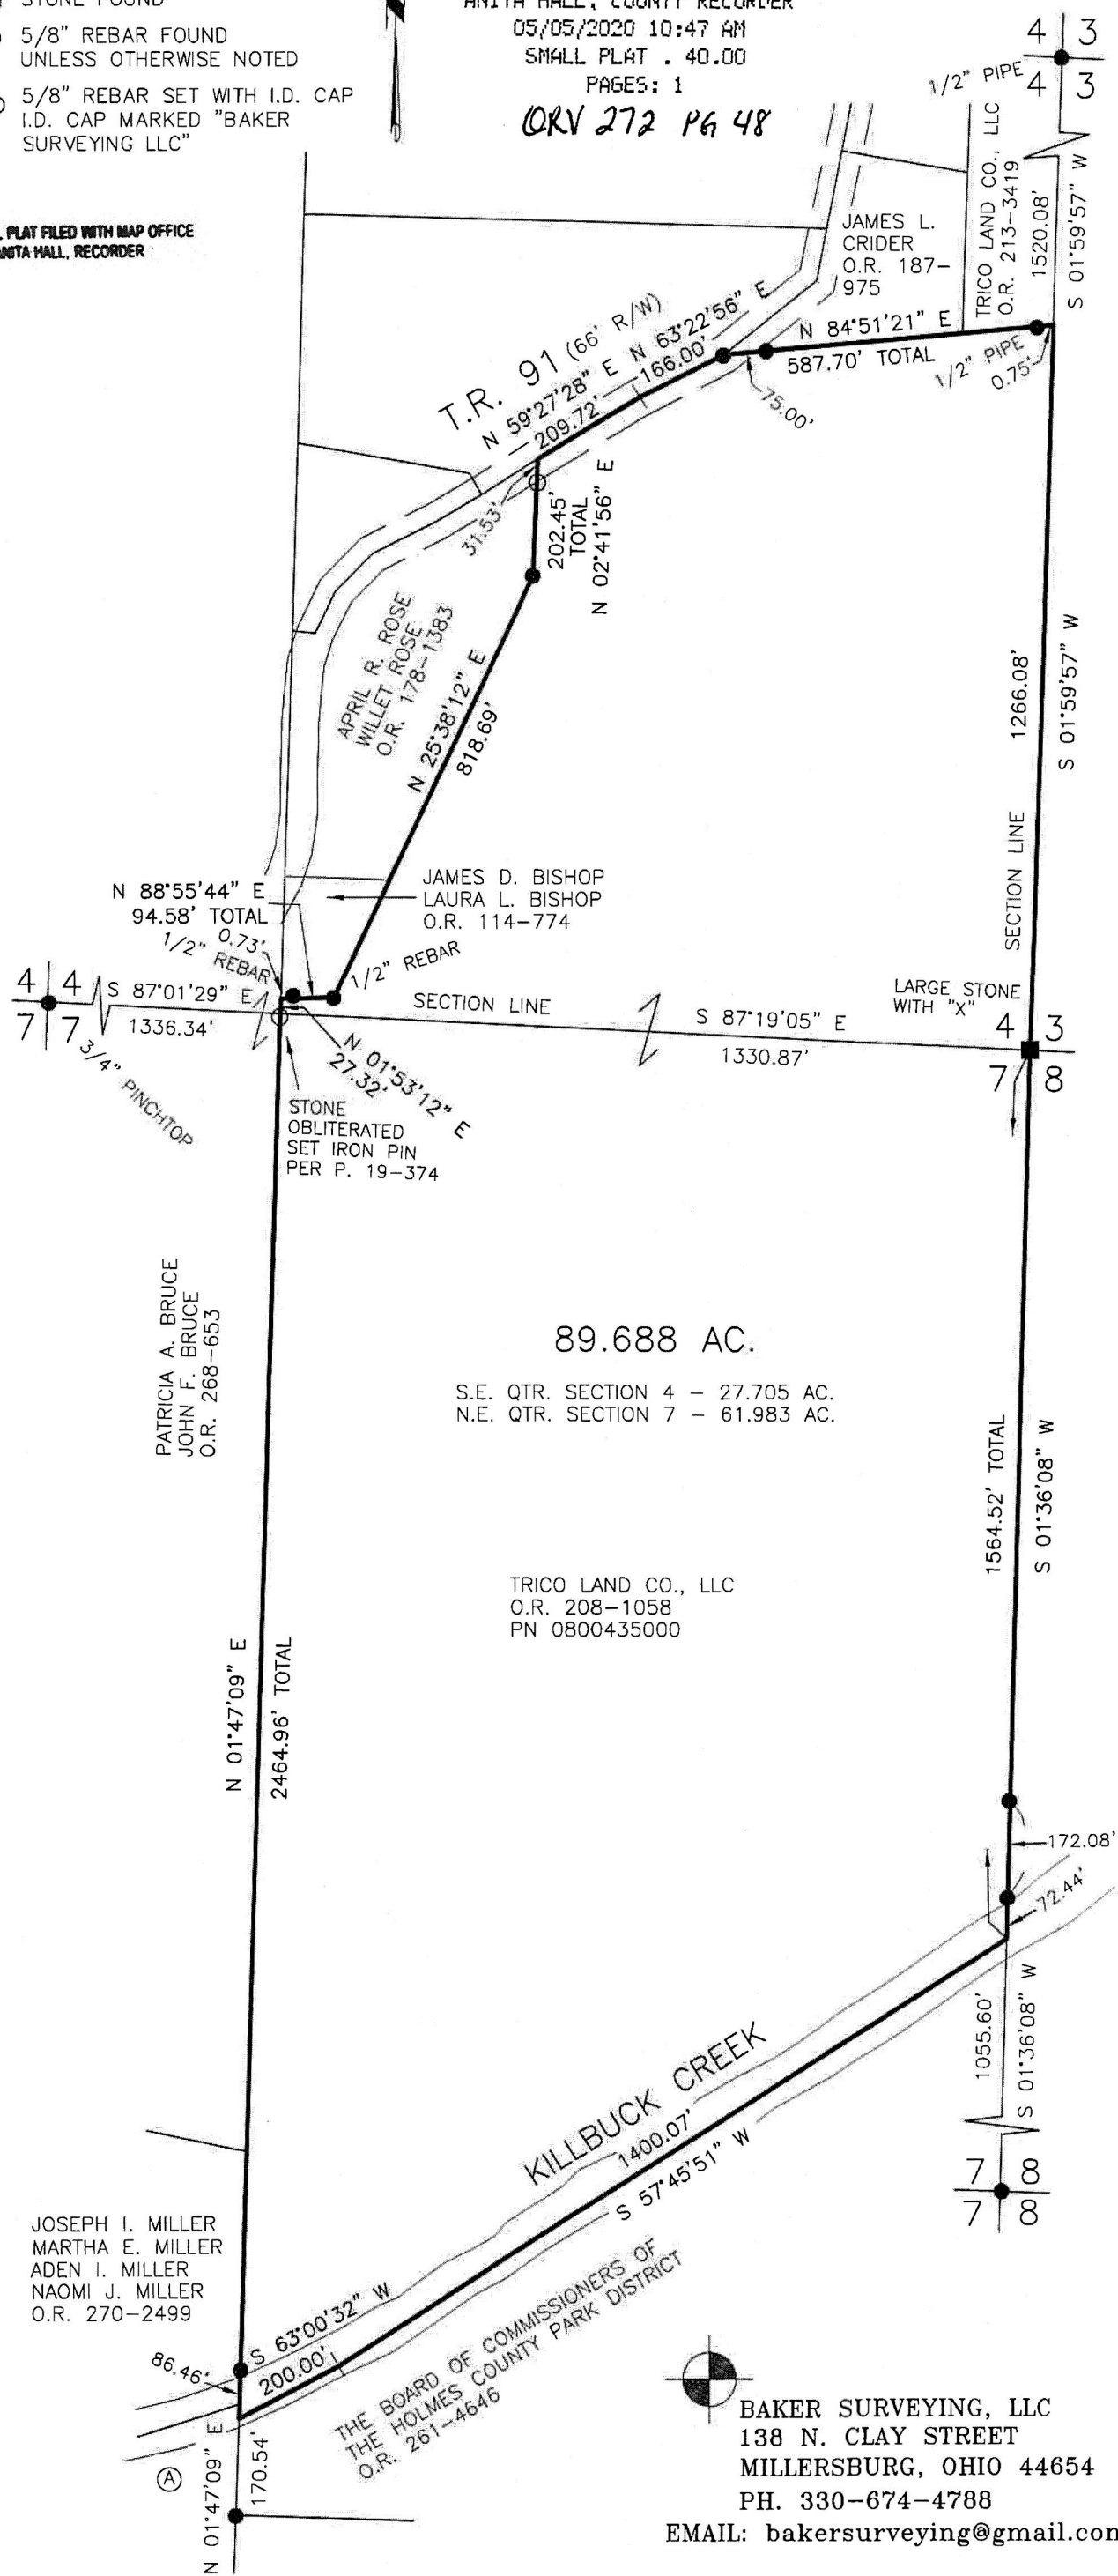

APPROVED FOR TRANSFER ONLY
 NO SUBDIVISION PLAT REQUIRED
 (O.R.G. 711.001 & 711.131)
 (Lots) not for building unless
 approved by Board of Health.
 HOLMES CO. PLANNING COMMISSION

ARD 05-04-2020

Ⓐ HOLMES COUNTY PARK DISTRICT
 BOARD OF COMMISSIONERS
 O.R. 177-47

PLAT APPROVED
 3/18/2020 JP



I CERTIFY THIS SURVEY TO BE CORRECT
 TO THE BEST OF MY KNOWLEDGE.

Aaron L. Gerber
 AARON L. GERBER P.S. 8379
 DATE: MARCH 10, 2020
 ALG
 FILE NAME: WORK5\S-85-20\CNK

BAKER SURVEYING, LLC
 138 N. CLAY STREET
 MILLERSBURG, OHIO 44654
 PH. 330-674-4788
 EMAIL: bakersurveying@gmail.com