


WALNUT CREEK TOWNSHIP
 3RD. QTR., LOT 3
 T-9 N; R-5 W
 HOLMES COUNTY, OHIO

SURVEYED FOR: MARLIN A. TROYER

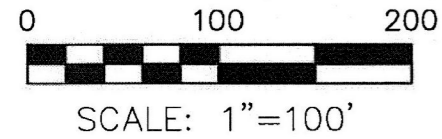

- ▲ R.R. SPIKE FOUND
- 5/8" REBAR FOUND
UNLESS OTHERWISE NOTED
- 5/8" REBAR SET WITH I.D. CAP
I.D. CAP MARKED "BAKER 6938"

REFERENCES

- DEED VOL. 244 PAGE 859
- DEED VOL. 235 PAGE 623
- O.R. VOL. 188 PAGE 856
- PLAT VOL. 19 PAGE 683
- PLAT VOL. 12 PAGE 306
- PLAT VOL. 11 PAGE 149
- BASIS OF BEARINGS FROM
PLAT VOL. 19 PAGE 683



I CERTIFY THIS SURVEY TO BE CORRECT
 TO THE BEST OF MY KNOWLEDGE.


Donald C. Baker

DONALD C. BAKER P.S. 6938

DATE: FEB. 28, 2020


FDB\TAB

FILE NAME: WORK6\S-123-20\CNK

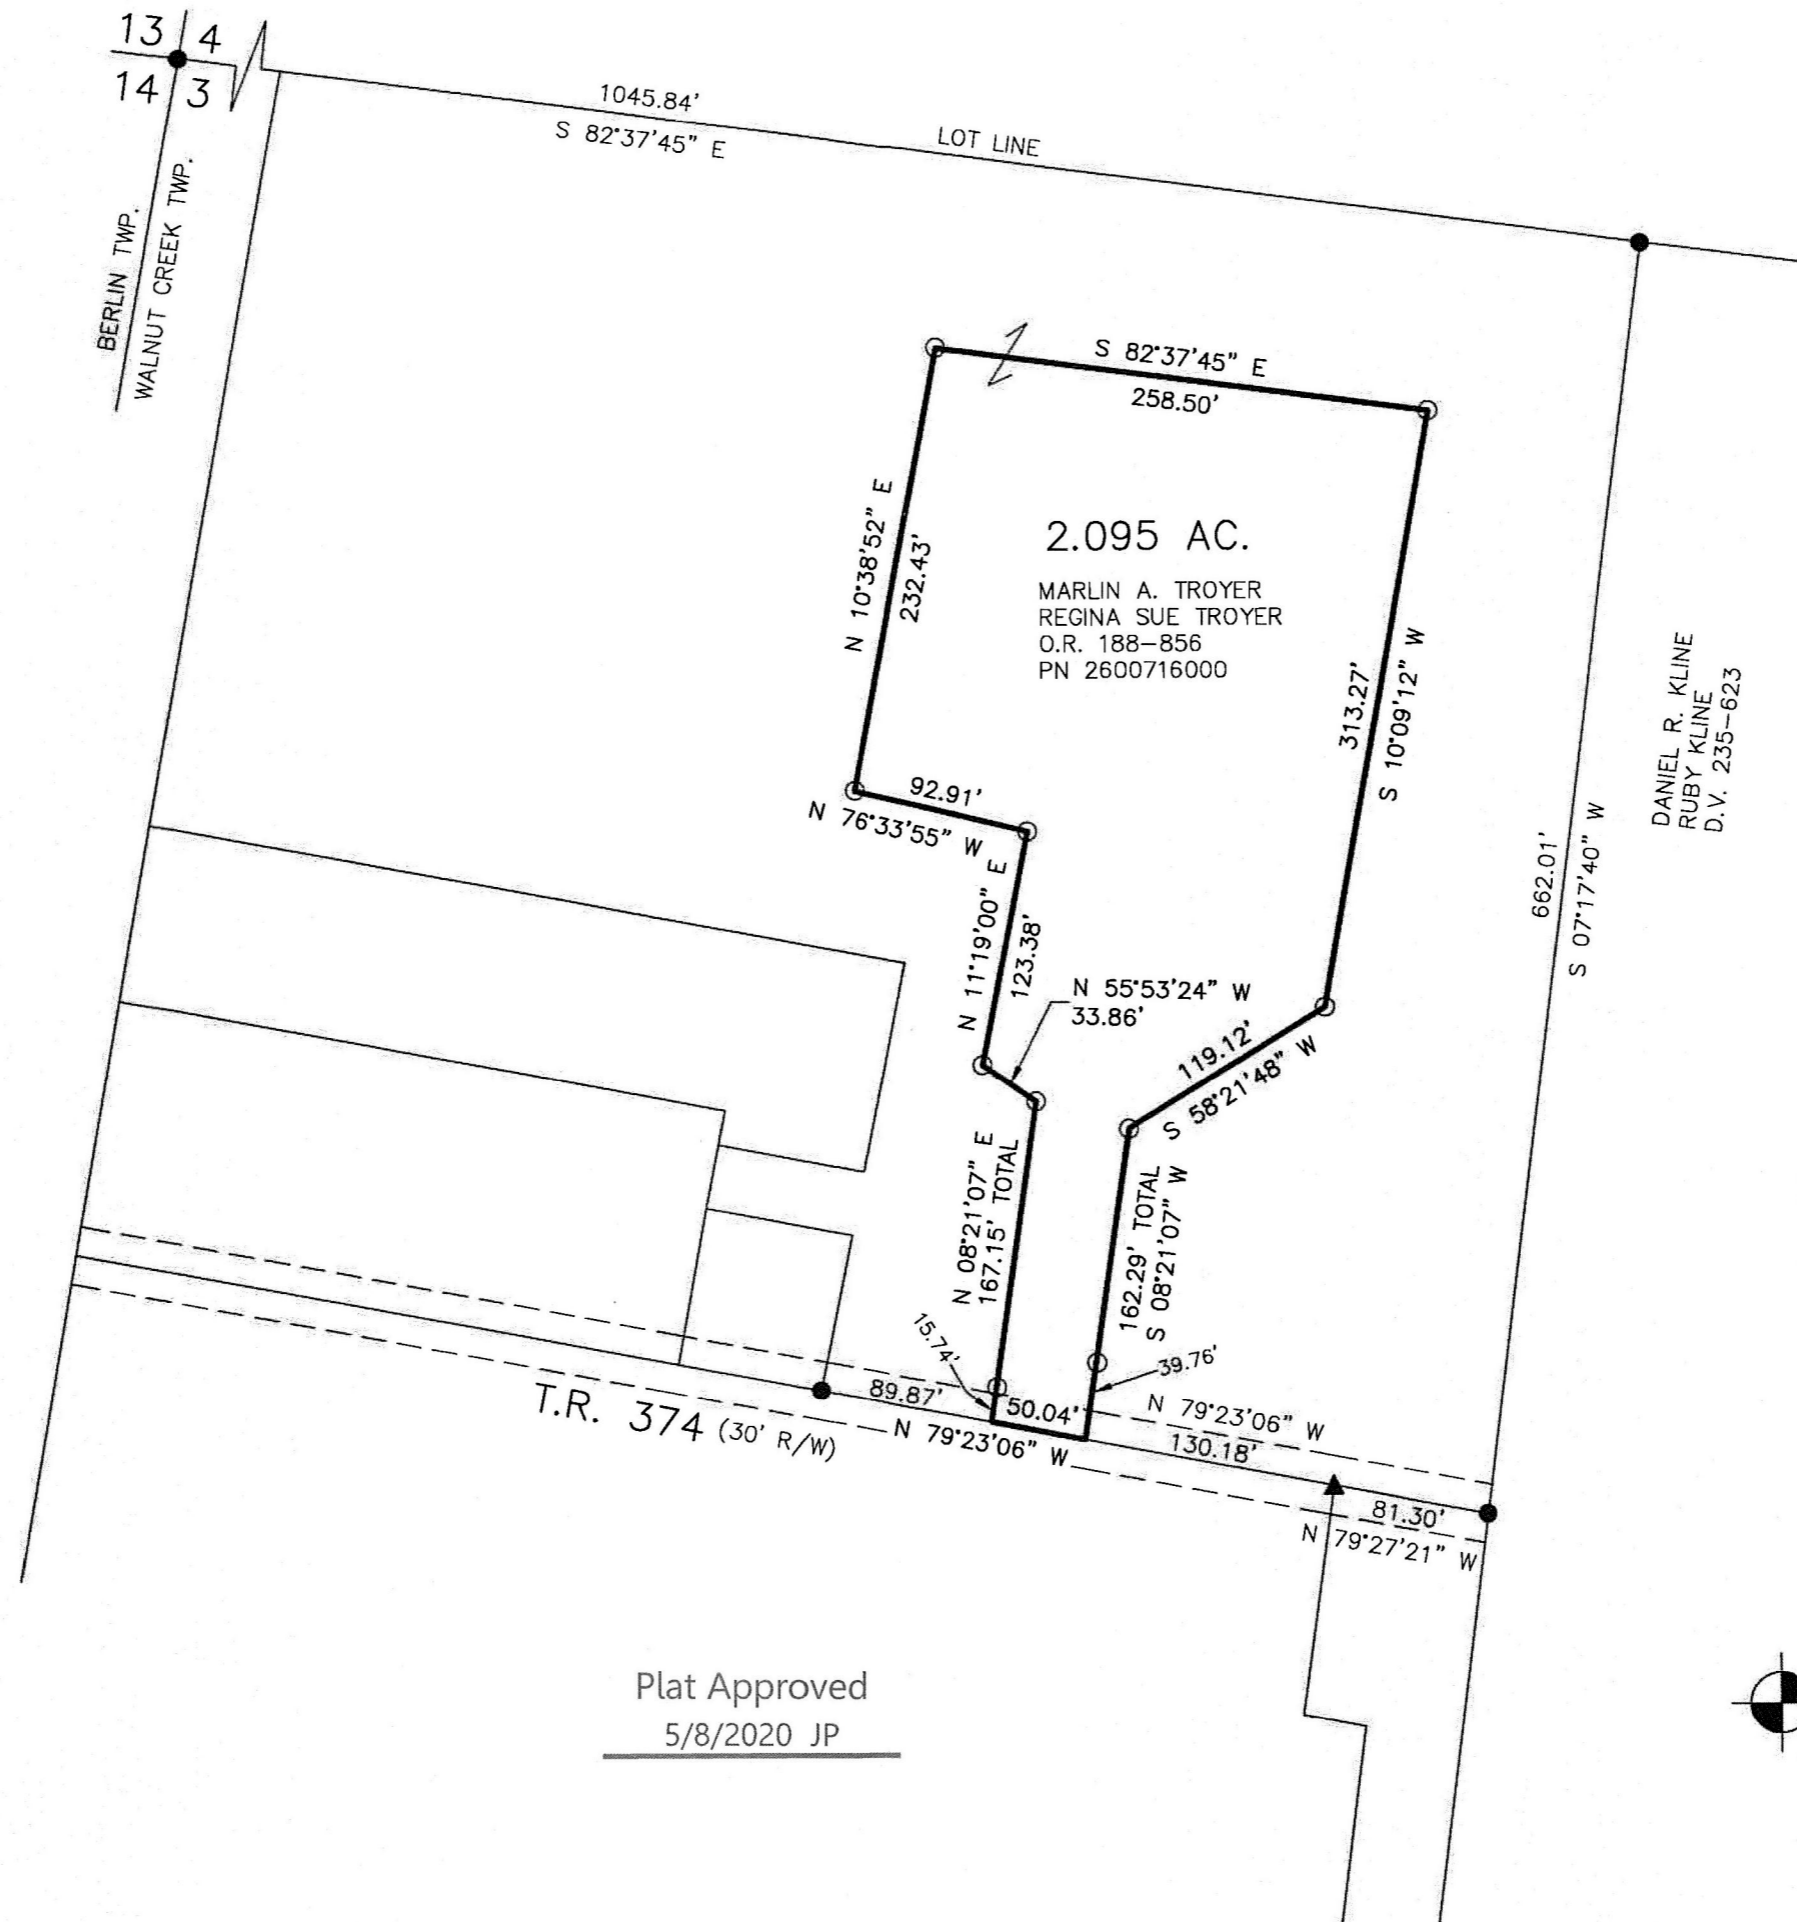


Plat Approved
 5/8/2020 JP

202000003262
 B: 19 P: 4055
 FILED FOR RECORD IN
 HOLMES COUNTY, OH
 ANITA HALL, COUNTY RECORDER
 05/12/2020 11:24 AM
 SMALL PLAT . 40.00
 PAGES: 1
ORV 272 page 740

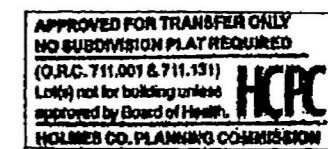

ARO 5/11/2020

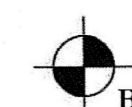

BAKER SURVEYING, LLC
 138 N. CLAY STREET
 MILLERSBURG, OHIO 44654
 PH. 330-674-4788
 EMAIL: bakersurveying@gmail.com