
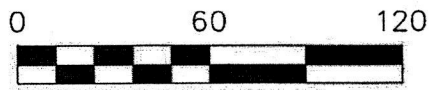


WASHINGTON TOWNSHIP  
 N.W. QTR. SECTION 33  
 T-20 N; R-15 W  
 HOLMES COUNTY, OHIO

SURVEYED FOR: TOM GILMAN

202000008306  
 B: 19 P: 4057  
 FILED FOR RECORD IN  
 HOLMES COUNTY, OH  
 ANITA HALL, COUNTY RECORDER  
 05/15/2020 09:29 AM  
 SMALL PLAT . 40.00  
 PAGES: 1  
 CRV 272 PG 954

APPROVED FOR TRANSFER ONLY  
 NO SUBDIVISION PLAT REQUIRED.  
 (O.R.C. 711.001 & 711.131)  
 Lots) not for building unless  
 approved by Board of Health.  
 HCR  
 HOLMES CO. PLANNING COMMISSION  
 ARO 4-23-2020

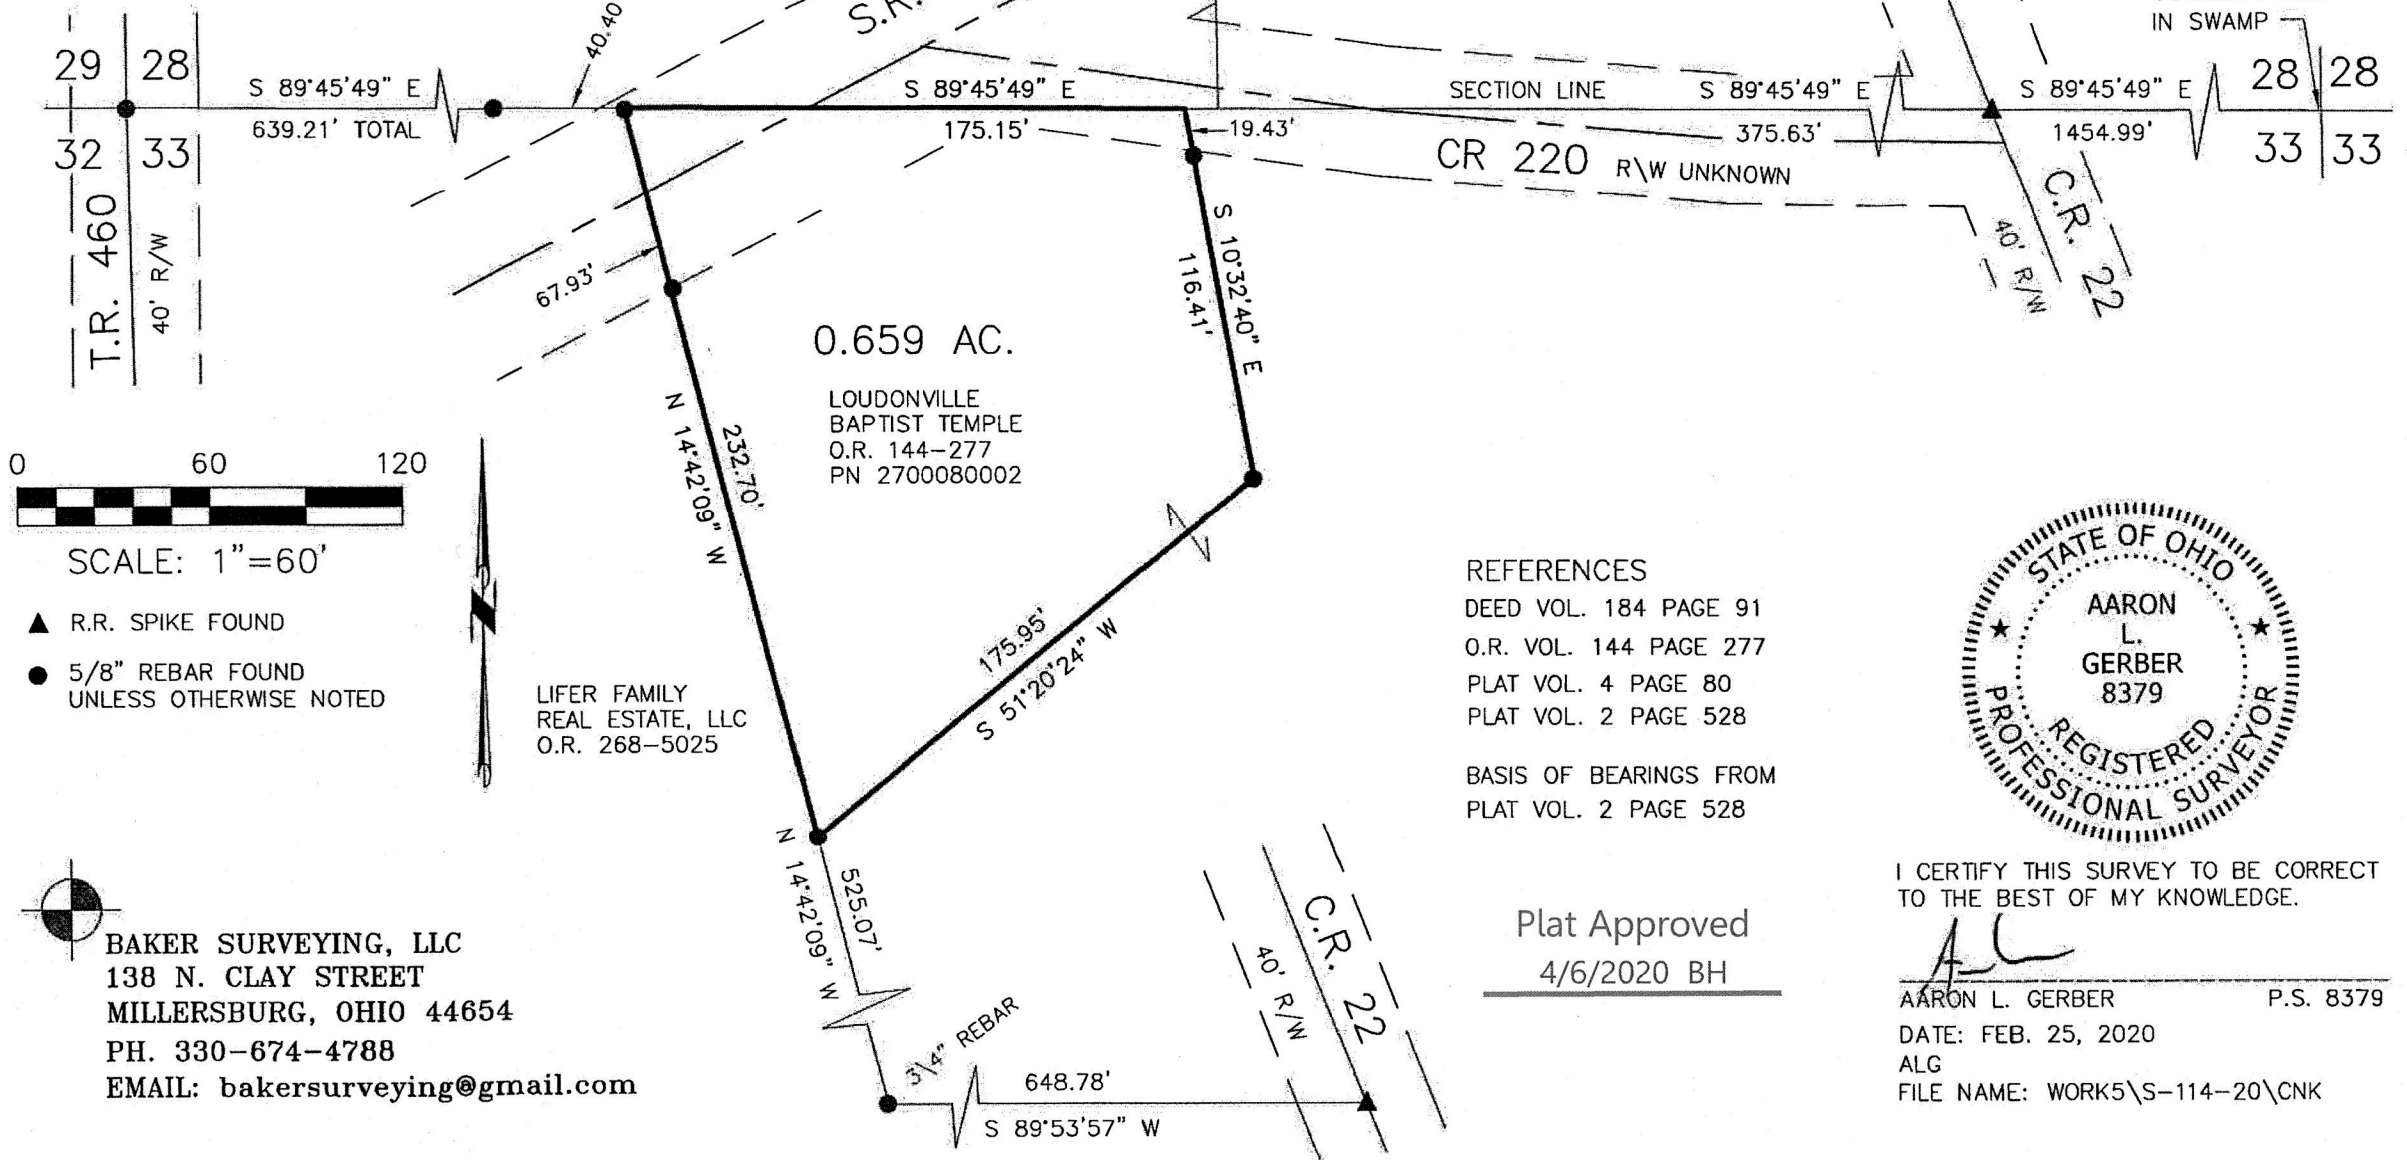

SCALE: 1"=60'

- ▲ R.R. SPIKE FOUND
- 5/8" REBAR FOUND UNLESS OTHERWISE NOTED

LIFER FAMILY  
 REAL ESTATE, LLC  
 O.R. 268-5025

0.659 AC.  
 LOUDONVILLE  
 BAPTIST TEMPLE  
 O.R. 144-277  
 PN 2700080002

REFERENCES  
 DEED VOL. 184 PAGE 91  
 O.R. VOL. 144 PAGE 277  
 PLAT VOL. 4 PAGE 80  
 PLAT VOL. 2 PAGE 528  
 BASIS OF BEARINGS FROM  
 PLAT VOL. 2 PAGE 528



I CERTIFY THIS SURVEY TO BE CORRECT  
 TO THE BEST OF MY KNOWLEDGE.

*AL*  
 AARON L. GERBER P.S. 8379  
 DATE: FEB. 25, 2020  
 ALG  
 FILE NAME: WORK5\S-114-20\CNK

Plat Approved  
 4/6/2020 BH

BAKER SURVEYING, LLC  
 138 N. CLAY STREET  
 MILLERSBURG, OHIO 44654  
 PH. 330-674-4788  
 EMAIL: bakersurveying@gmail.com