

SCALE: 1"=60'

- 5/8" REBAR FOUND UNLESS OTHERWISE NOTED
- 5/8" REBAR SET WITH I.D. CAP I.D. CAP MARKED "BAKER SURVEYING LLC"

REFERENCES

- O.R. VOL. 268 PAGE 5083
- O.R. VOL. 258 PAGE 834
- O.R. VOL. 247 PAGE 4240
- PLAT VOL. 19 PAGE 2406
- PLAT VOL. 19 PAGE 3001
- PLAT VOL. 19 PAGE 3084

BASIS OF BEARINGS FROM OHIO STATE PLANE COORDINATE SYSTEM, NORTH ZONE, N.A.D. 83



ARO 5/11/2020

Plat Approved
5/8/2020 TD

PRAIRIE TOWNSHIP
3RD. QTR., LOT 9
T-10 N; R-6 W
HOLMES COUNTY, OHIO



SURVEYED FOR: JAY MARK MILLER

202000008395

B: 19 P: 4064

FILED FOR RECORD IN
HOLMES COUNTY, OH
ANITA HALL, COUNTY RECORDER
05/20/2020 11:50 AM
SMALL PLAT . 40.00
PAGES: 1

ORV 272 PG 1397

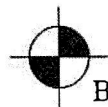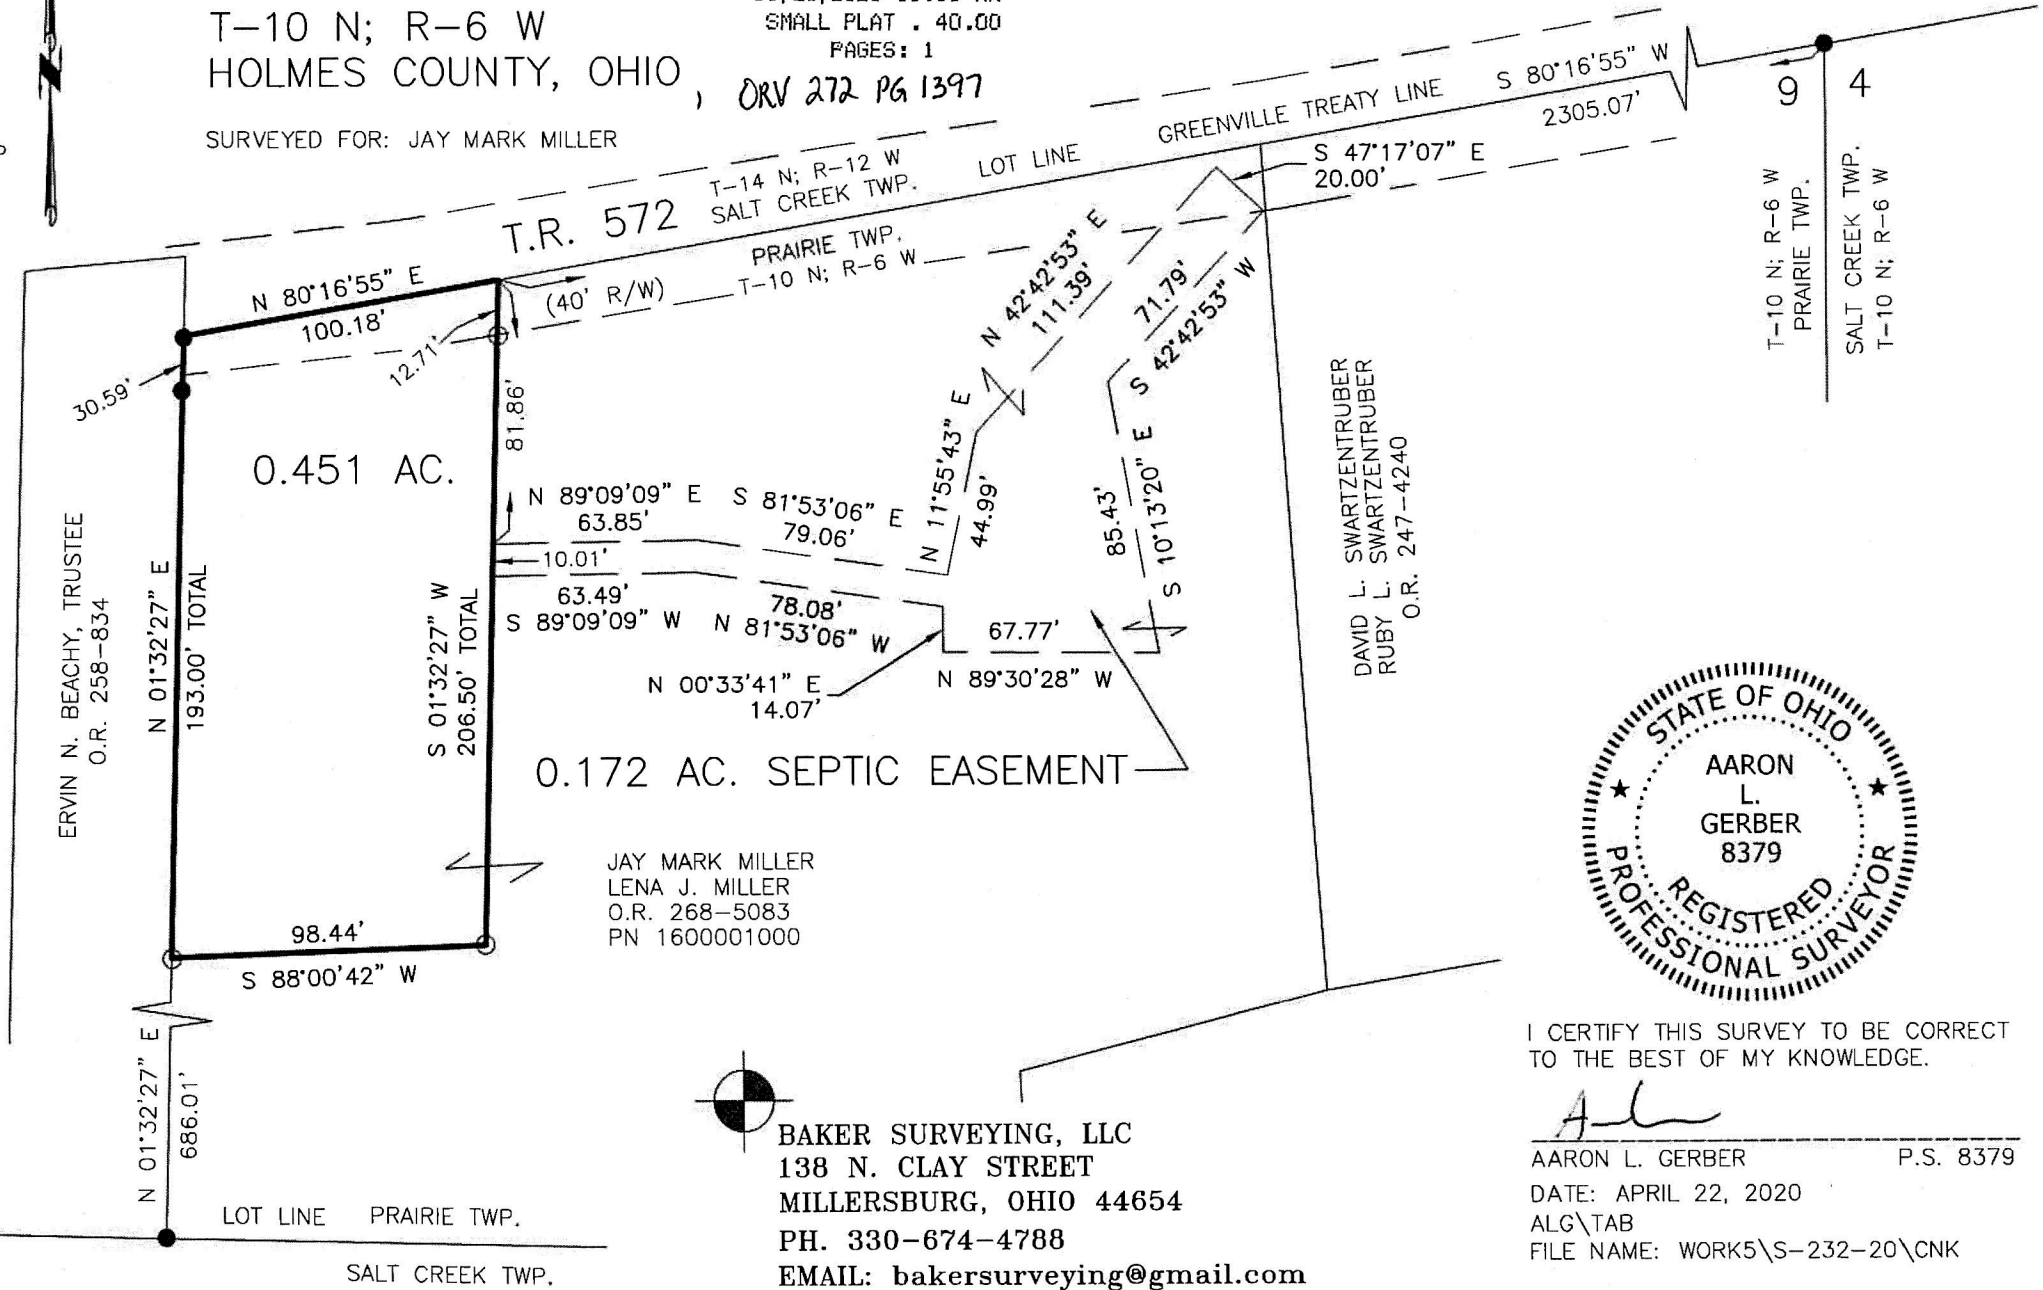

BAKER SURVEYING, LLC
138 N. CLAY STREET
MILLERSBURG, OHIO 44654
PH. 330-674-4788
EMAIL: bakersurveying@gmail.com

DAVID L. SWARTZENTRUBER
RUBY L. SWARTZENTRUBER
O.R. 247-4240



I CERTIFY THIS SURVEY TO BE CORRECT TO THE BEST OF MY KNOWLEDGE.

A.L.G.
AARON L. GERBER P.S. 8379
DATE: APRIL 22, 2020
ALG\TAB
FILE NAME: WORK5\S-232-20\CNK