

APPROVED FOR TRANSFER ONLY
NO SUBDIVISION PLAT REQUIRED

202000008765

B: 19 P: 4085

FILED FOR RECORD IN
HOLMES COUNTY, OH

ANITA HALL, COUNTY RECORDER
06/10/2020 10:55 AM
SMALL PLAT . 40.00
PAGES: 1

ORV 272 PG 3615

MECHANIC TOWNSHIP
3RD. QTR., LOTS 13 & 14
T-8 N; R-6 W
HOLMES COUNTY, OHIO

SURVEYED FOR: VERNON H. YODER

HCPC

(O.R.C. 711.001 and 711.131)
Lot(s) not for building unless
approved by Board of Health.

HOLMES CO. PLANNING COMMISSION
By TS Date: 6/10/2020

APPROVED FOR TRANSFER ONLY
NO SUBDIVISION PLAT REQUIRED

(O.R.C. 711.001 & 711.131)

Lot(s) not for building unless
approved by Board of Health

HOLMES CO. PLANNING COMMISSION

By AO Date: 6/9/2020

ORIGINAL PLAT FILED WITH MAP OFFICE
ANITA HALL, RECORDER





SCALE: 1"=200'

- STONE FOUND
- 1/2" PIPE FOUND
UNLESS OTHERWISE NOTED
- MAG NAIL SET
- 5/8" REBAR SET WITH I.D. CAP
I.D. CAP MARKED "BAKER
SURVEYING LLC"

REFERENCES

- DEED VOL. 231 PAGE 260
- O.R. VOL. 221 PAGE 962
- O.R. VOL. 242 PAGE 1858
- O.R. VOL. 95 PAGE 169
- O.R. VOL. 118 PAGE 857
- PLAT VOL. 11 PAGE 36

BASIS OF BEARINGS FROM
OHIO STATE PLANE COORDINATE
SYSTEM, NORTH ZONE, N.A.D. 83

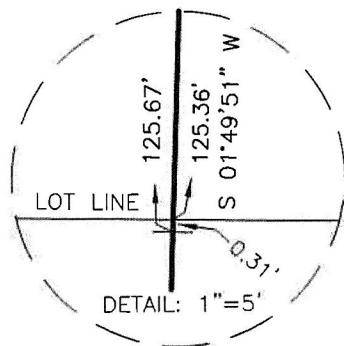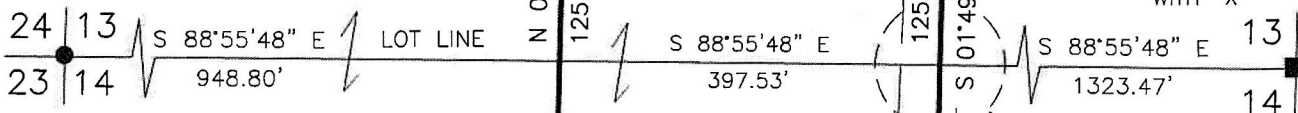

I CERTIFY THIS SURVEY TO BE CORRECT
TO THE BEST OF MY KNOWLEDGE.

AL

AARON L. GERBER P.S. 8379

DATE: APRIL 20, 2020

ALG/TAB

FILE NAME: WORK5\S-223-20\CNK

Plat Approved

5/14/2020 JP



BAKER SURVEYING, LLC
138 N. CLAY STREET
MILLERSBURG, OHIO 44654
PH. 330-674-4788

EMAIL: bakersurveying@gmail.com

