

WALNUT CREEK TOWNSHIP
 N.W. QTR. SECTION 25
 T-9 N; R-4 W
 HOLMES COUNTY, OHIO



SURVEYED FOR: ARLEN BEACHY

REFERENCES

DEED VOL. 218 PAGE 48
 O.R. VOL. 261 PAGE 194-6
 O.R. VOL. 261 PAGE 194-8
 PLAT VOL. 16 PAGE 851
 PLAT VOL. 19 PAGE 3284

202000008864
 B: 19 P: 4088
 FILED FOR RECORD IN
 HOLMES COUNTY, OH
 ANITA HALL, COUNTY RECORDER
 06/16/2020 09:54 AM
 SMALL PLAT . 40.00
 PAGES: 1
DRV 272 PG 4080

BEARINGS FROM PLAT VOL. 19 PAGE 3284

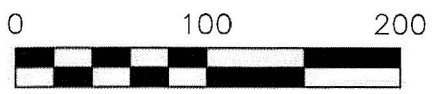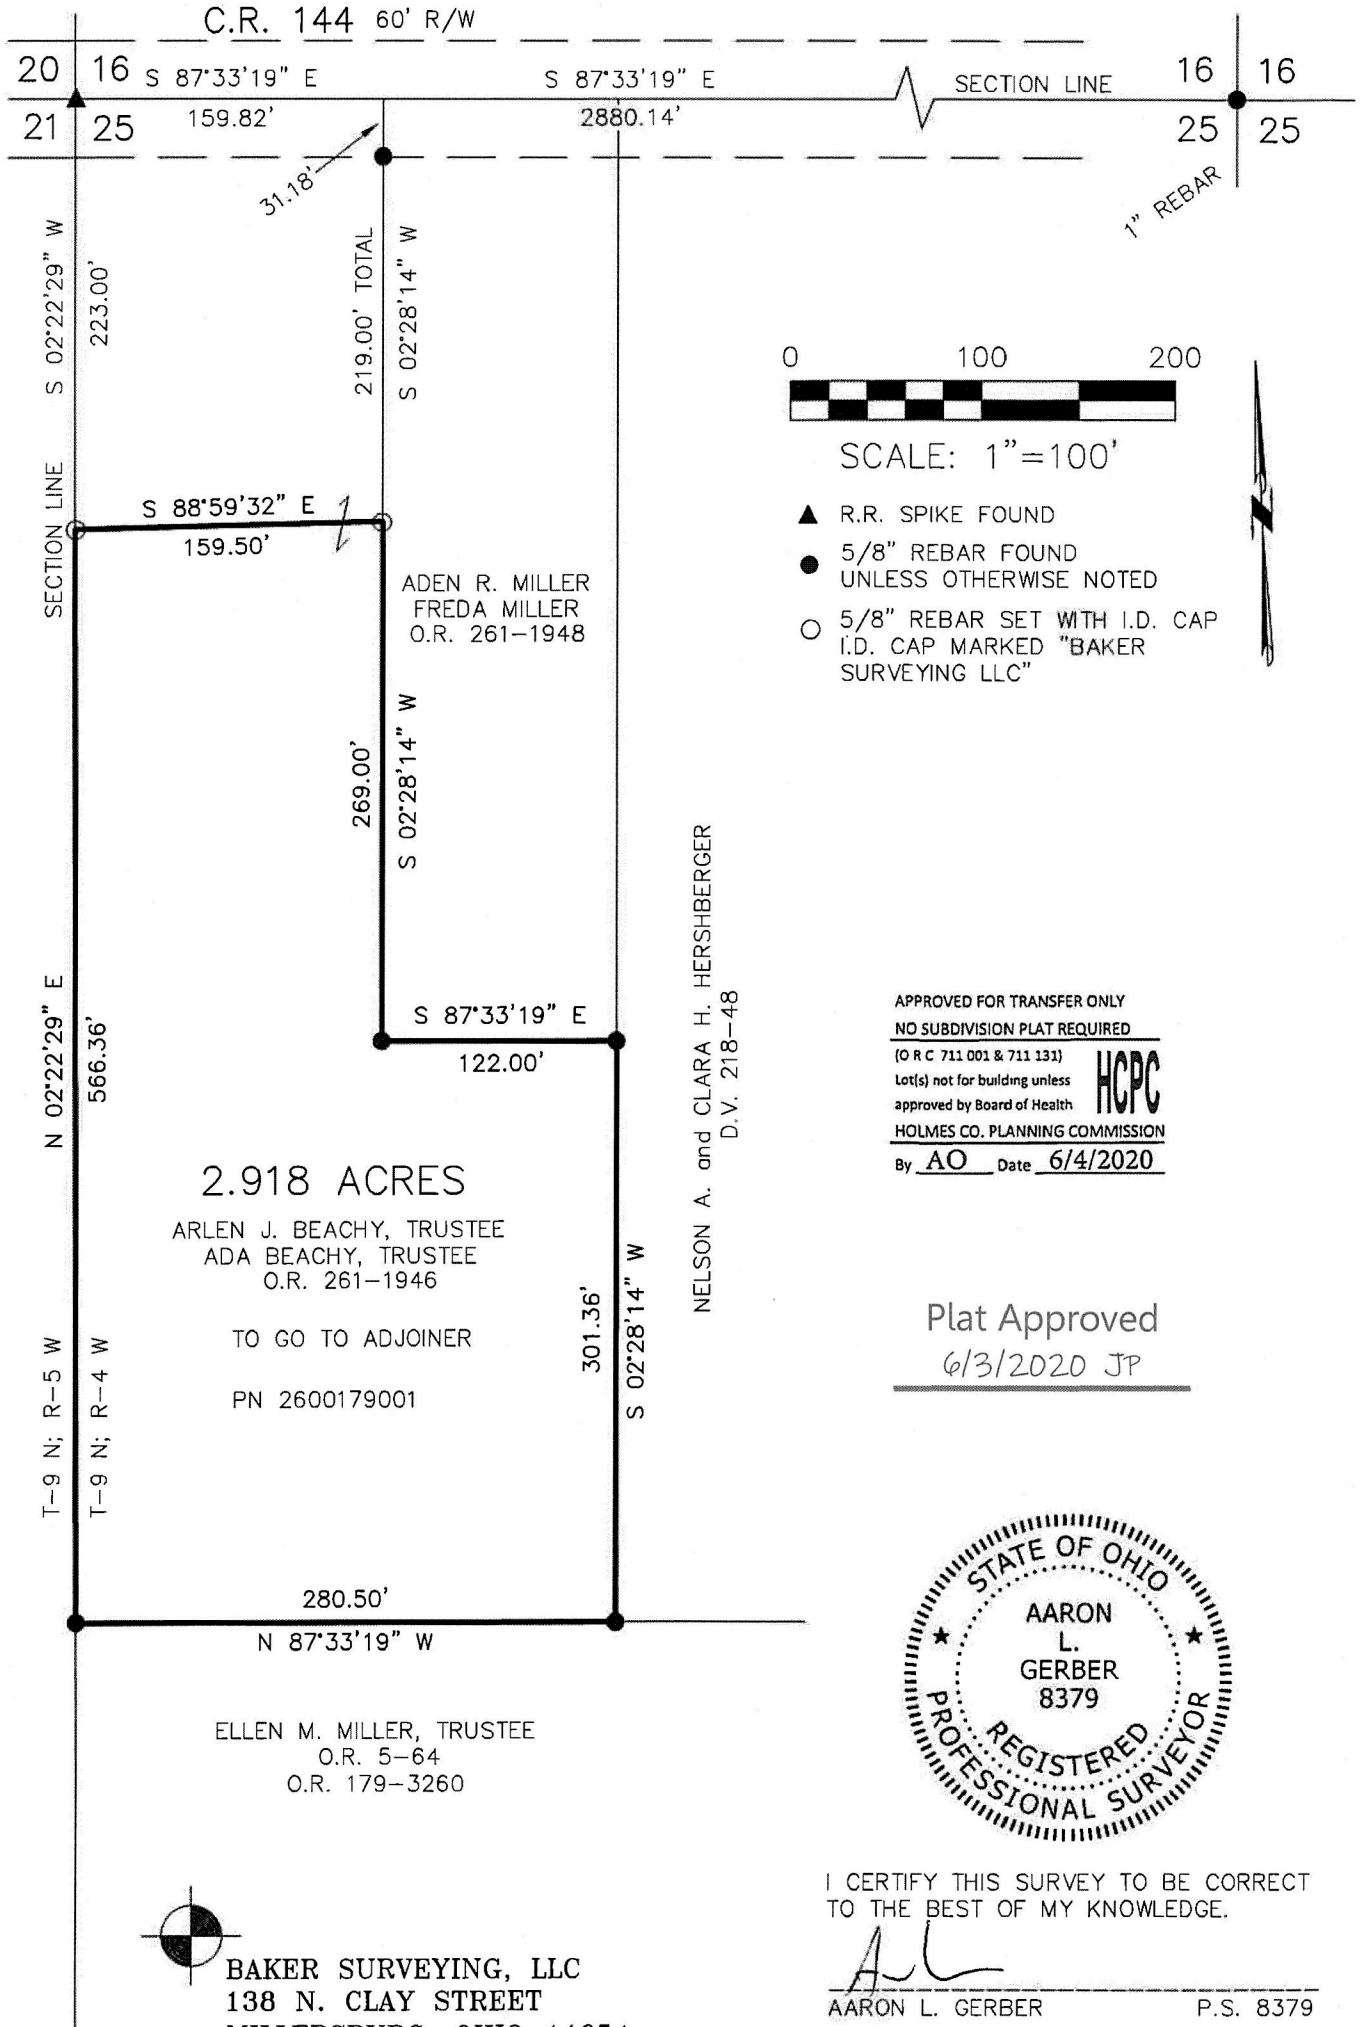

SCALE: 1"=100'

- ▲ R.R. SPIKE FOUND
- 5/8" REBAR FOUND UNLESS OTHERWISE NOTED
- 5/8" REBAR SET WITH I.D. CAP I.D. CAP MARKED "BAKER SURVEYING LLC"

APPROVED FOR TRANSFER ONLY
 NO SUBDIVISION PLAT REQUIRED
 (O R C 711 001 & 711 131)
 Lot(s) not for building unless approved by Board of Health
 HOLMES CO. PLANNING COMMISSION
 By AO Date 6/4/2020



Plat Approved
 6/3/2020 JP



I CERTIFY THIS SURVEY TO BE CORRECT TO THE BEST OF MY KNOWLEDGE.

AL
 AARON L. GERBER P.S. 8379
 DATE: MAY 18, 2020
 ALG\TAB
 FILE NAME: WORK5\S-276-20\ALG

BAKER SURVEYING, LLC
 138 N. CLAY STREET
 MILLERSBURG, OHIO 44654
 PH. 330-674-4788
 EMAIL: bakersurveying@gmail.com