
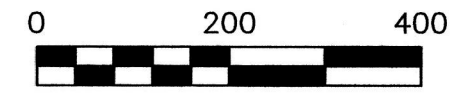


MONROE TOWNSHIP
 4TH. QTR., LOT 12
 T-9 N; R-8 W
 HOLMES COUNTY, OHIO

SURVEYED FOR: LARRY CULLEN

20200009993
 B: 19 P: 4140
 FILED FOR RECORD IN
 HOLMES COUNTY, OH
 ANITA HALL, COUNTY RECORDER
 08/11/2020 02:14 PM
 PLAT MED . 43.20
 PAGES: 1

ORV 273 PGS 2446 +
 2450

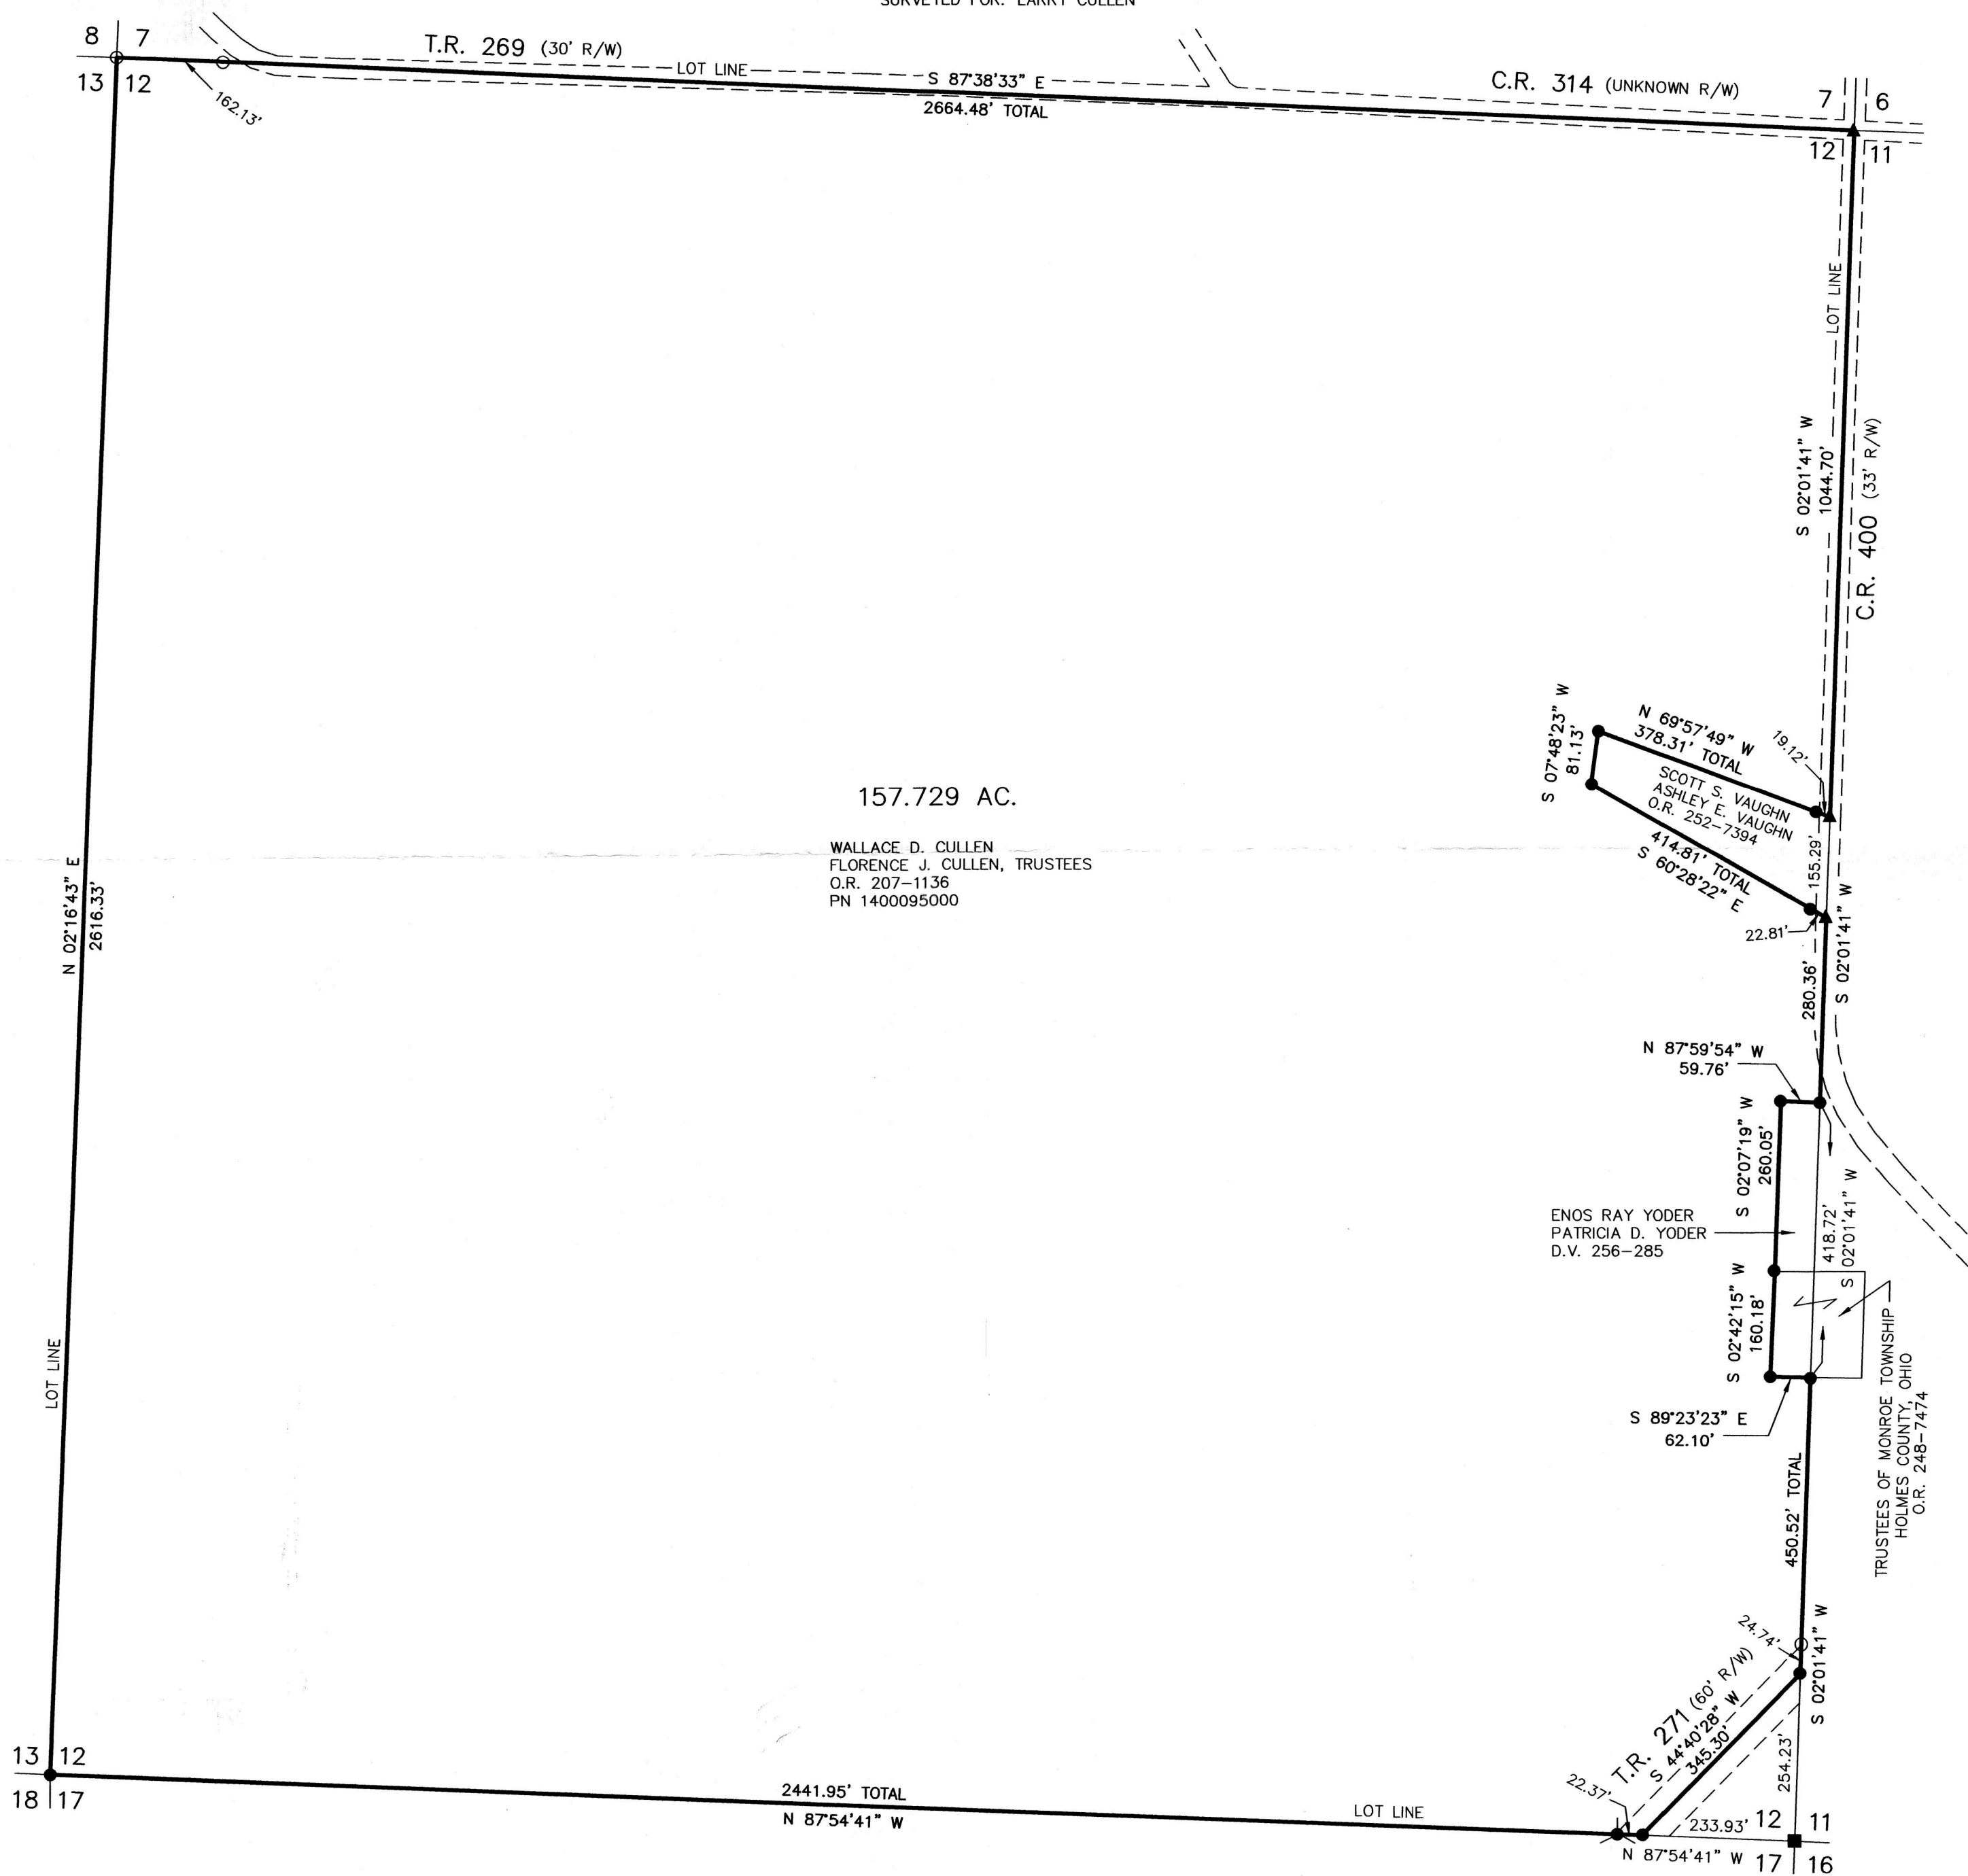

SCALE: 1"=200'

- STONE FOUND
- P.K. NAIL FOUND
- ▲ R.R. SPIKE FOUND
- 5/8" REBAR FOUND UNLESS OTHERWISE NOTED
- 5/8" REBAR SET WITH I.D. CAP I.D. CAP MARKED "BAKER 6938"

REFERENCES

- DEED VOL. 256 PAGE 285
- O.R. VOL. 207 PAGE 1136
- O.R. VOL. 248 PAGE 7474
- O.R. VOL. 252 PAGE 7394
- PLAT VOL. 19 PAGE 541
- PLAT VOL. 19 PAGE 2499
- BASIS OF BEARINGS ASSUMED

157.729 AC.
 WALLACE D. CULLEN
 FLORENCE J. CULLEN, TRUSTEES
 O.R. 207-1136
 PN 1400095000

PLAT APPROVED

7/24/2020



I CERTIFY THIS SURVEY TO BE CORRECT TO THE BEST OF MY KNOWLEDGE.

Donald C. Baker
 DONALD C. BAKER P.S. 6938
 DATE: JUNE 19, 2020
 FDB/KES
 FILE NAME: WORK6\S-312-20\CNK-MLD

BAKER SURVEYING, LLC
 138 N. CLAY STREET
 MILLERSBURG, OHIO 44654
 PH. 330-674-4788
 EMAIL: bakersurveying@gmail.com

APPROVED FOR TRANSFER ONLY
 NO SUBDIVISION PLAT REQUIRED
 (O.R.C. 711.001 & 711.131)
 Lot(s) not for building unless approved by Board of Health.
 HCP
 HOLMES CO. PLANNING COMMISSION
 By *[Signature]* Date *7/24/20*