


ORV 273 PG 3772
3781
3784

WALNUT CREEK TOWNSHIP
1ST. QTR., LOT 2
T-9 N; R-5 W
HOLMES COUNTY, OHIO

SURVEYED FOR: RICHARD BRAND

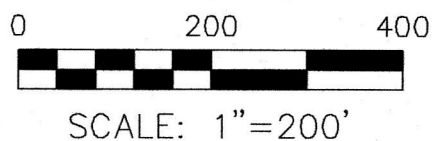

SCALE: 1"=200'


- STONE FOUND
- ▲ R.R. SPIKE FOUND
- 5/8" REBAR FOUND UNLESS OTHERWISE NOTED
- 5/8" REBAR SET WITH I.D. CAP I.D. CAP MARKED "BAKER SURVEYING LLC"

APPROVED FOR TRANSFER ONLY
NO SUBDIVISION PLAT REQUIRED
(O.R.C. 711.001 & 711.121)
Let(s) not for building unless
approved by Board of Health
HOLMES CO. PLANNING COMMISSION
By: *[Signature]* Date: *7/14/2020*

REFERENCES

- DEED VOL. 241 PAGE 677
- DEED VOL. 241 PAGE 679
- DEED VOL. 262 PAGE 849
- O.R. VOL. 249 PAGE 5816
- O.R. VOL. 211 PAGE 3021
- O.R. VOL. 259 PAGE 1275
- PLAT VOL. 14 PAGE 398
- PLAT VOL. 19 PAGE 3145
- PLAT VOL. 19 PAGE 1537

BASIS OF BEARINGS FROM OHIO STATE PLANE COORDINATE SYSTEM, NORTH ZONE, N.A.D. 83

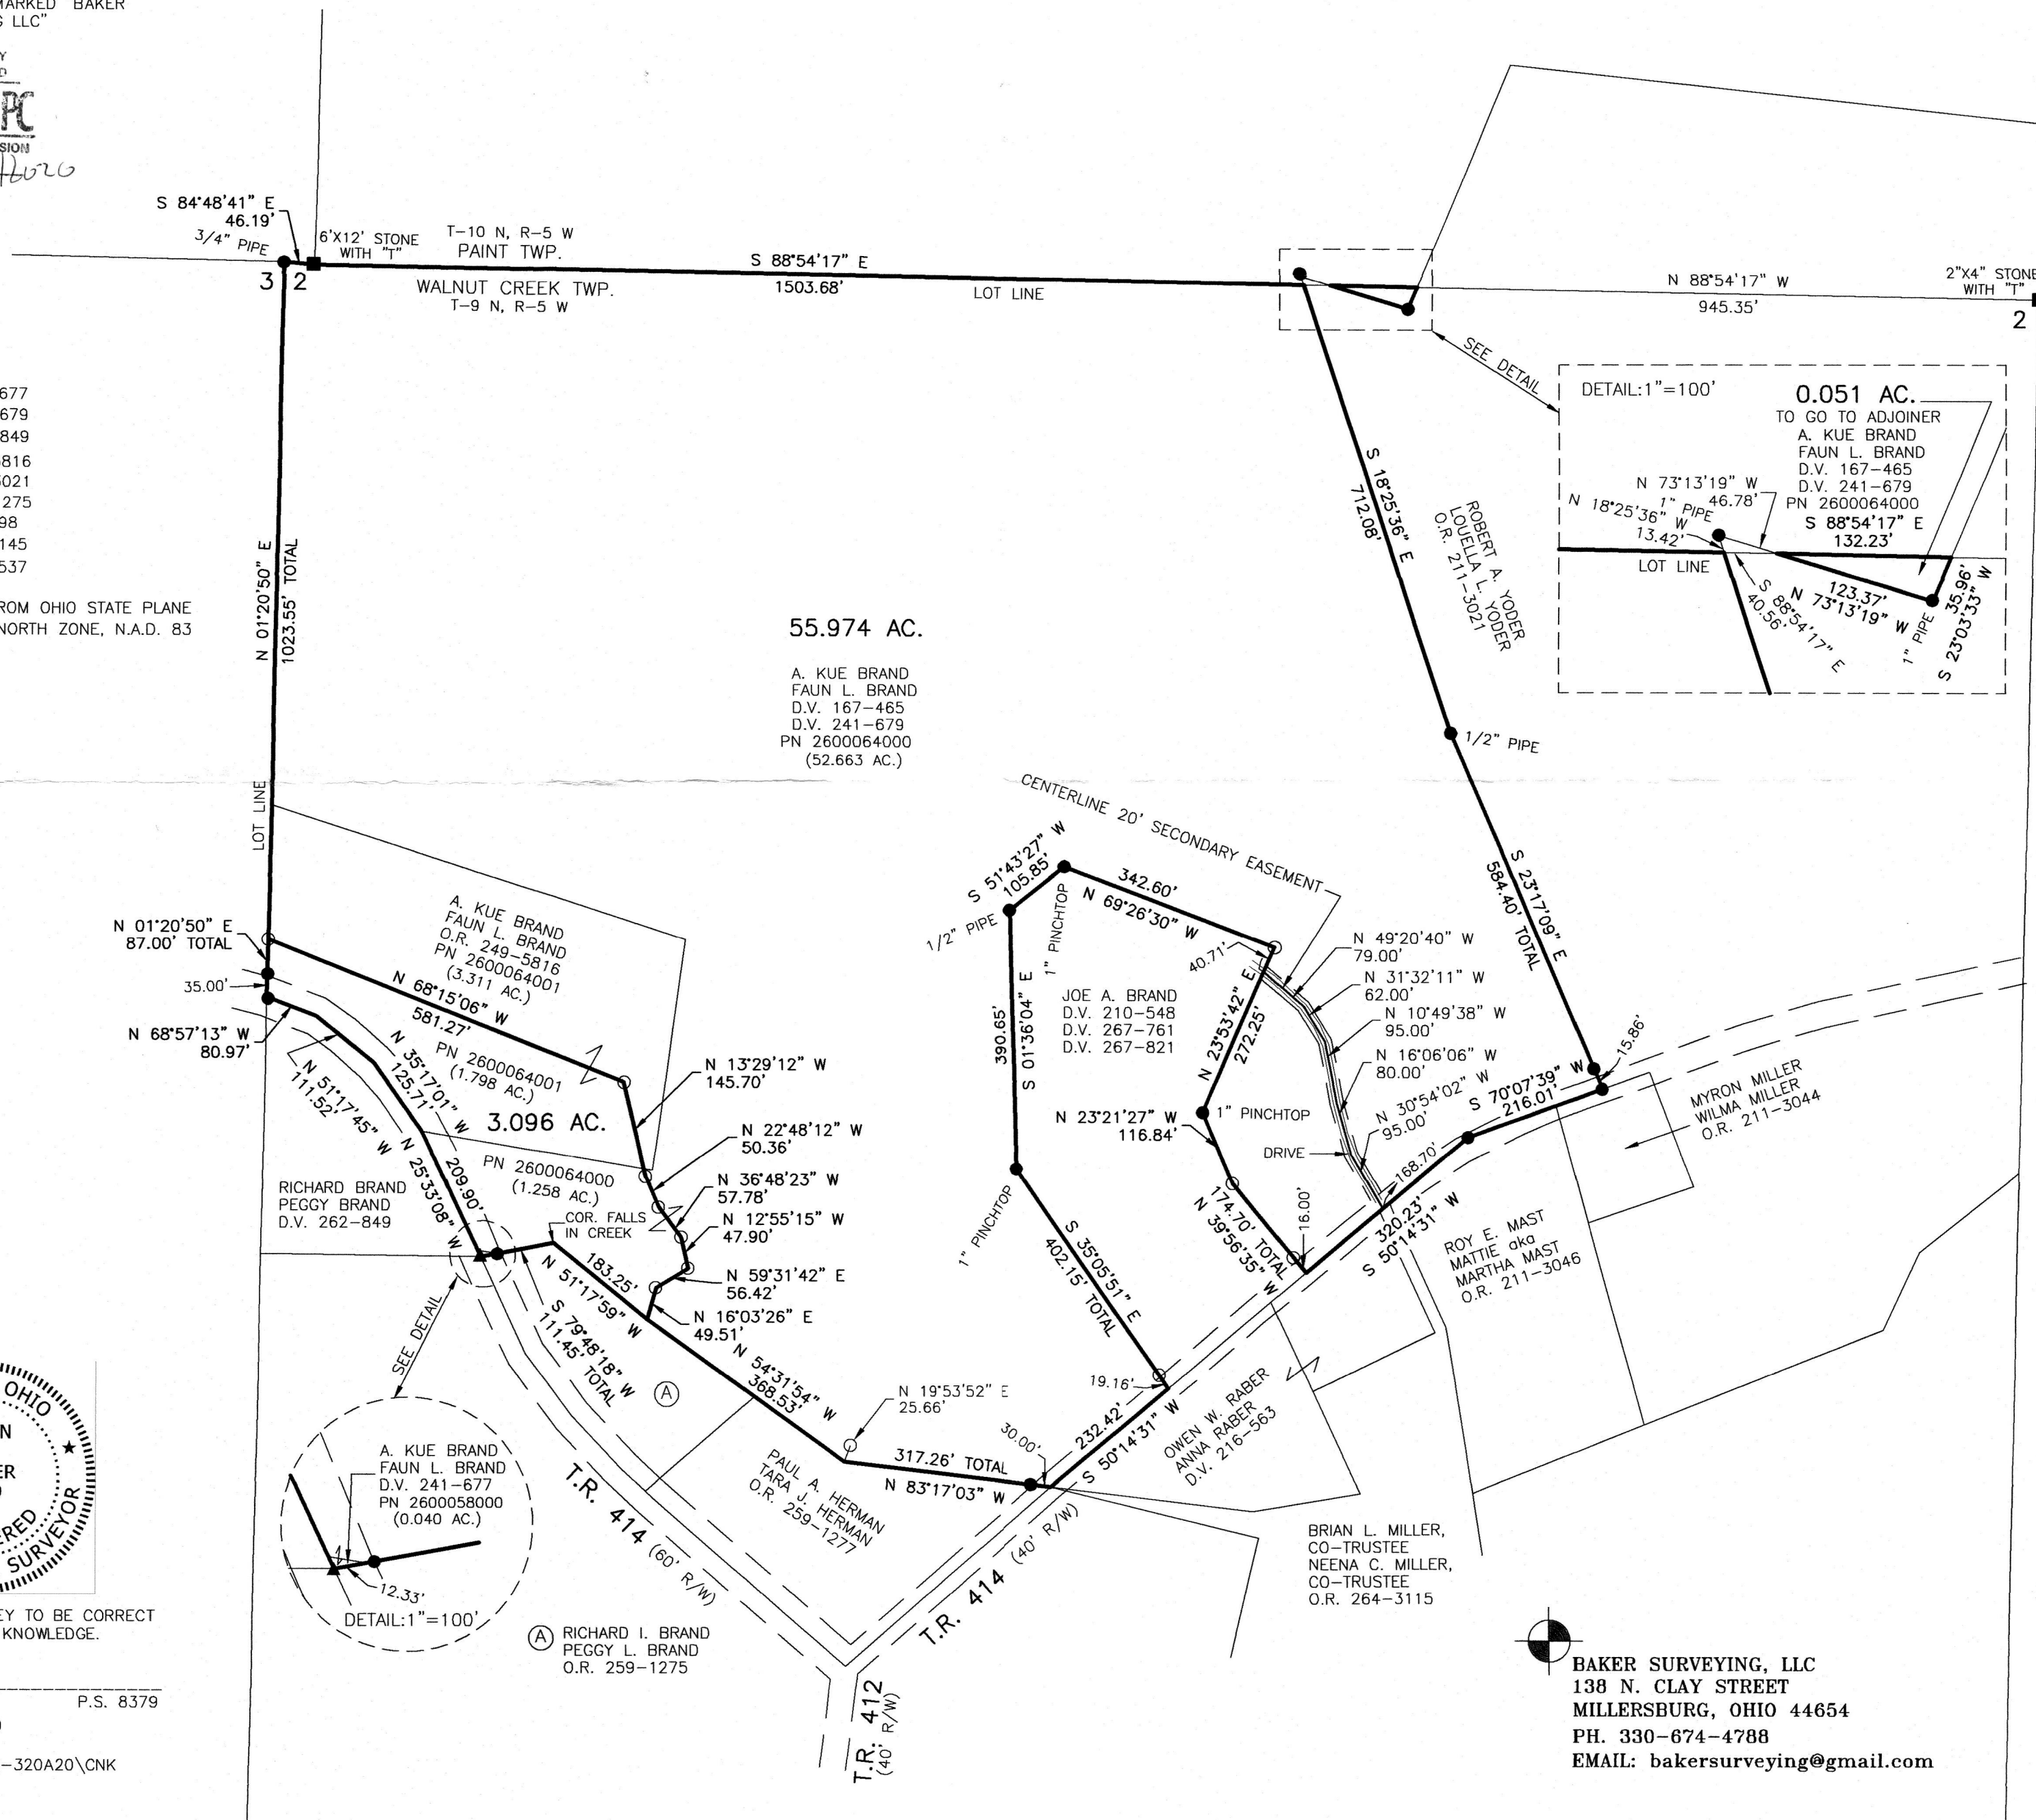

I CERTIFY THIS SURVEY TO BE CORRECT TO THE BEST OF MY KNOWLEDGE.

A.L.G.
AARON L. GERBER P.S. 8379
DATE: JULY 14, 2020
ALG\KES\TAB
FILE NAME: WORK5\S-320A20\CNK

BAKER SURVEYING, LLC
138 N. CLAY STREET
MILLERSBURG, OHIO 44654
PH. 330-674-4788
EMAIL: bakersurveying@gmail.com

PLAT APPROVED

8/4/2020