

HARDY TOWNSHIP
2ND. QTR., LOT 10
T-9 N; R-7 W
HOLMES COUNTY, OHIO

SURVEYED FOR: MAYNARD PATTEN

REFERENCES

O.R. VOL. 11 PAGE 686
O.R. VOL. 190 PAGE 1050
PLAT VOL. 16 PAGE 772

BASIS OF BEARINGS FROM
OHIO STATE PLANE COORDINATE
SYSTEM, NORTH ZONE, N.A.D. 83

0 200 400




SCALE: 1"=200'

- ▲ R.R. SPIKE FOUND
- 5/8" REBAR FOUND UNLESS OTHERWISE NOTED
- △ R.R. SPIKE SET
- 5/8" REBAR SET WITH I.D. CAP I.D. CAP MARKED "BAKER SURVEYING LLC"

202000010325
B: 19 P: 4153
FILED FOR RECORD IN
HOLMES COUNTY, OH
ANITA HALL, COUNTY RECORDER
08/26/2020 02:22 PM
SMALL PLAT . 40.00
PAGES: 1


DRV 273. PG 4200

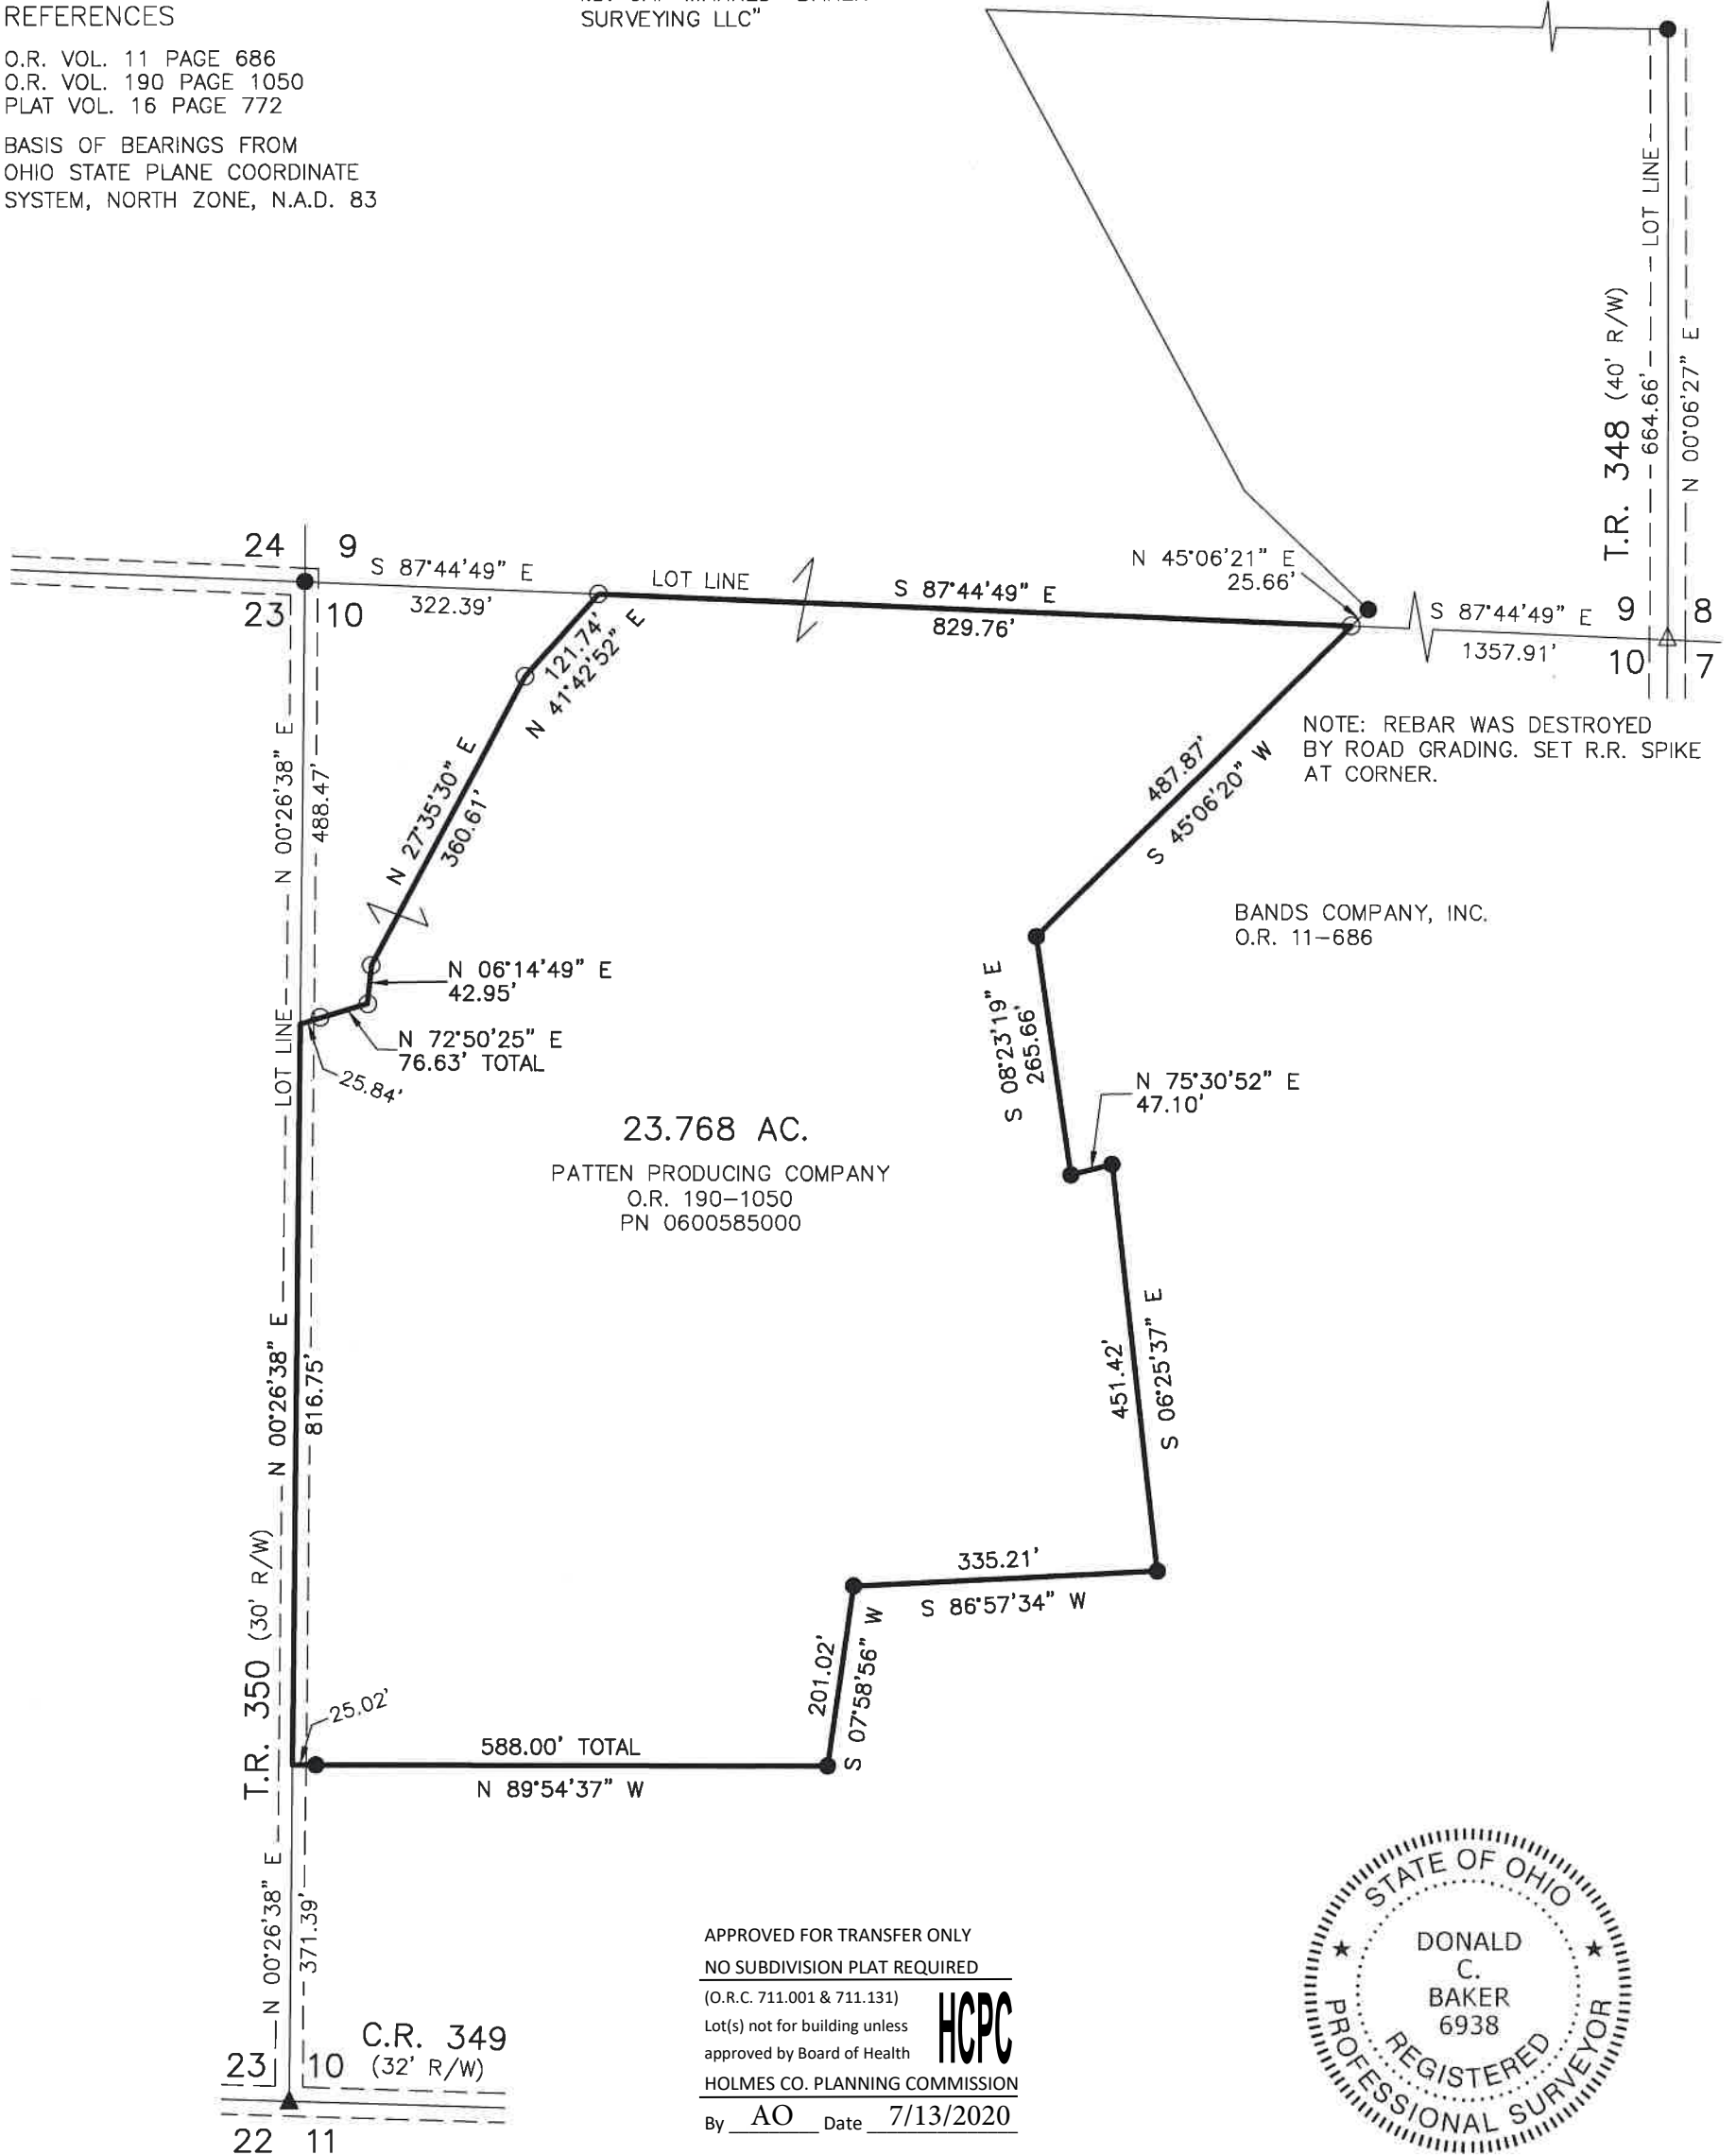

I CERTIFY THIS SURVEY TO BE CORRECT TO THE BEST OF MY KNOWLEDGE.

Donald C. Baker

DONALD C. BAKER P.S. 6938
DATE: JUNE 1, 2020
FDB
FILE NAME: WORK6\S-284-20\CNK

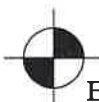

BAKER SURVEYING, LLC
138 N. CLAY STREET
MILLERSBURG, OHIO 44654
PH. 330-674-4788
EMAIL: bakersurveying@gmail.com

Plat Approved
7/10/2020 BH