

MONROE TOWNSHIP
4TH. QTR., LOT 16
T-9 N; R-8 W
HOLMES COUNTY, OHIO

SURVEYED FOR: MATT SEILER

0 100 200



SCALE: 1"=100'

- STONE FOUND
- ▲ R.R. SPIKE FOUND
- 5/8" REBAR FOUND UNLESS OTHERWISE NOTED
- △ R.R. SPIKE SET
- 5/8" REBAR SET WITH I.D. CAP I.D. CAP MARKED "BAKER SURVEYING LLC"




202000010549
B: 19 P: 4164
FILED FOR RECORD IN
HOLMES COUNTY, OH
ANITH HALL, COUNTY RECORDER
09/08/2020 12:45 PM
SMALL PLAT . 40.00
PAGES: 1
ORV 273 PG 5398

REFERENCES

- DEED VOL. 269 PAGE 639
- O.R. VOL. 271 PAGE 2550
- O.R. VOL. 59 PAGE 100
- PLAT VOL. 19 PAGE 4025
- PLAT VOL. 19 PAGE 3981
- PLAT VOL. 7 PAGE 516

BASIS OF BEARINGS FROM OHIO STATE PLANE
COORDINATE SYSTEM, NORTH ZONE, N.A.D. 83

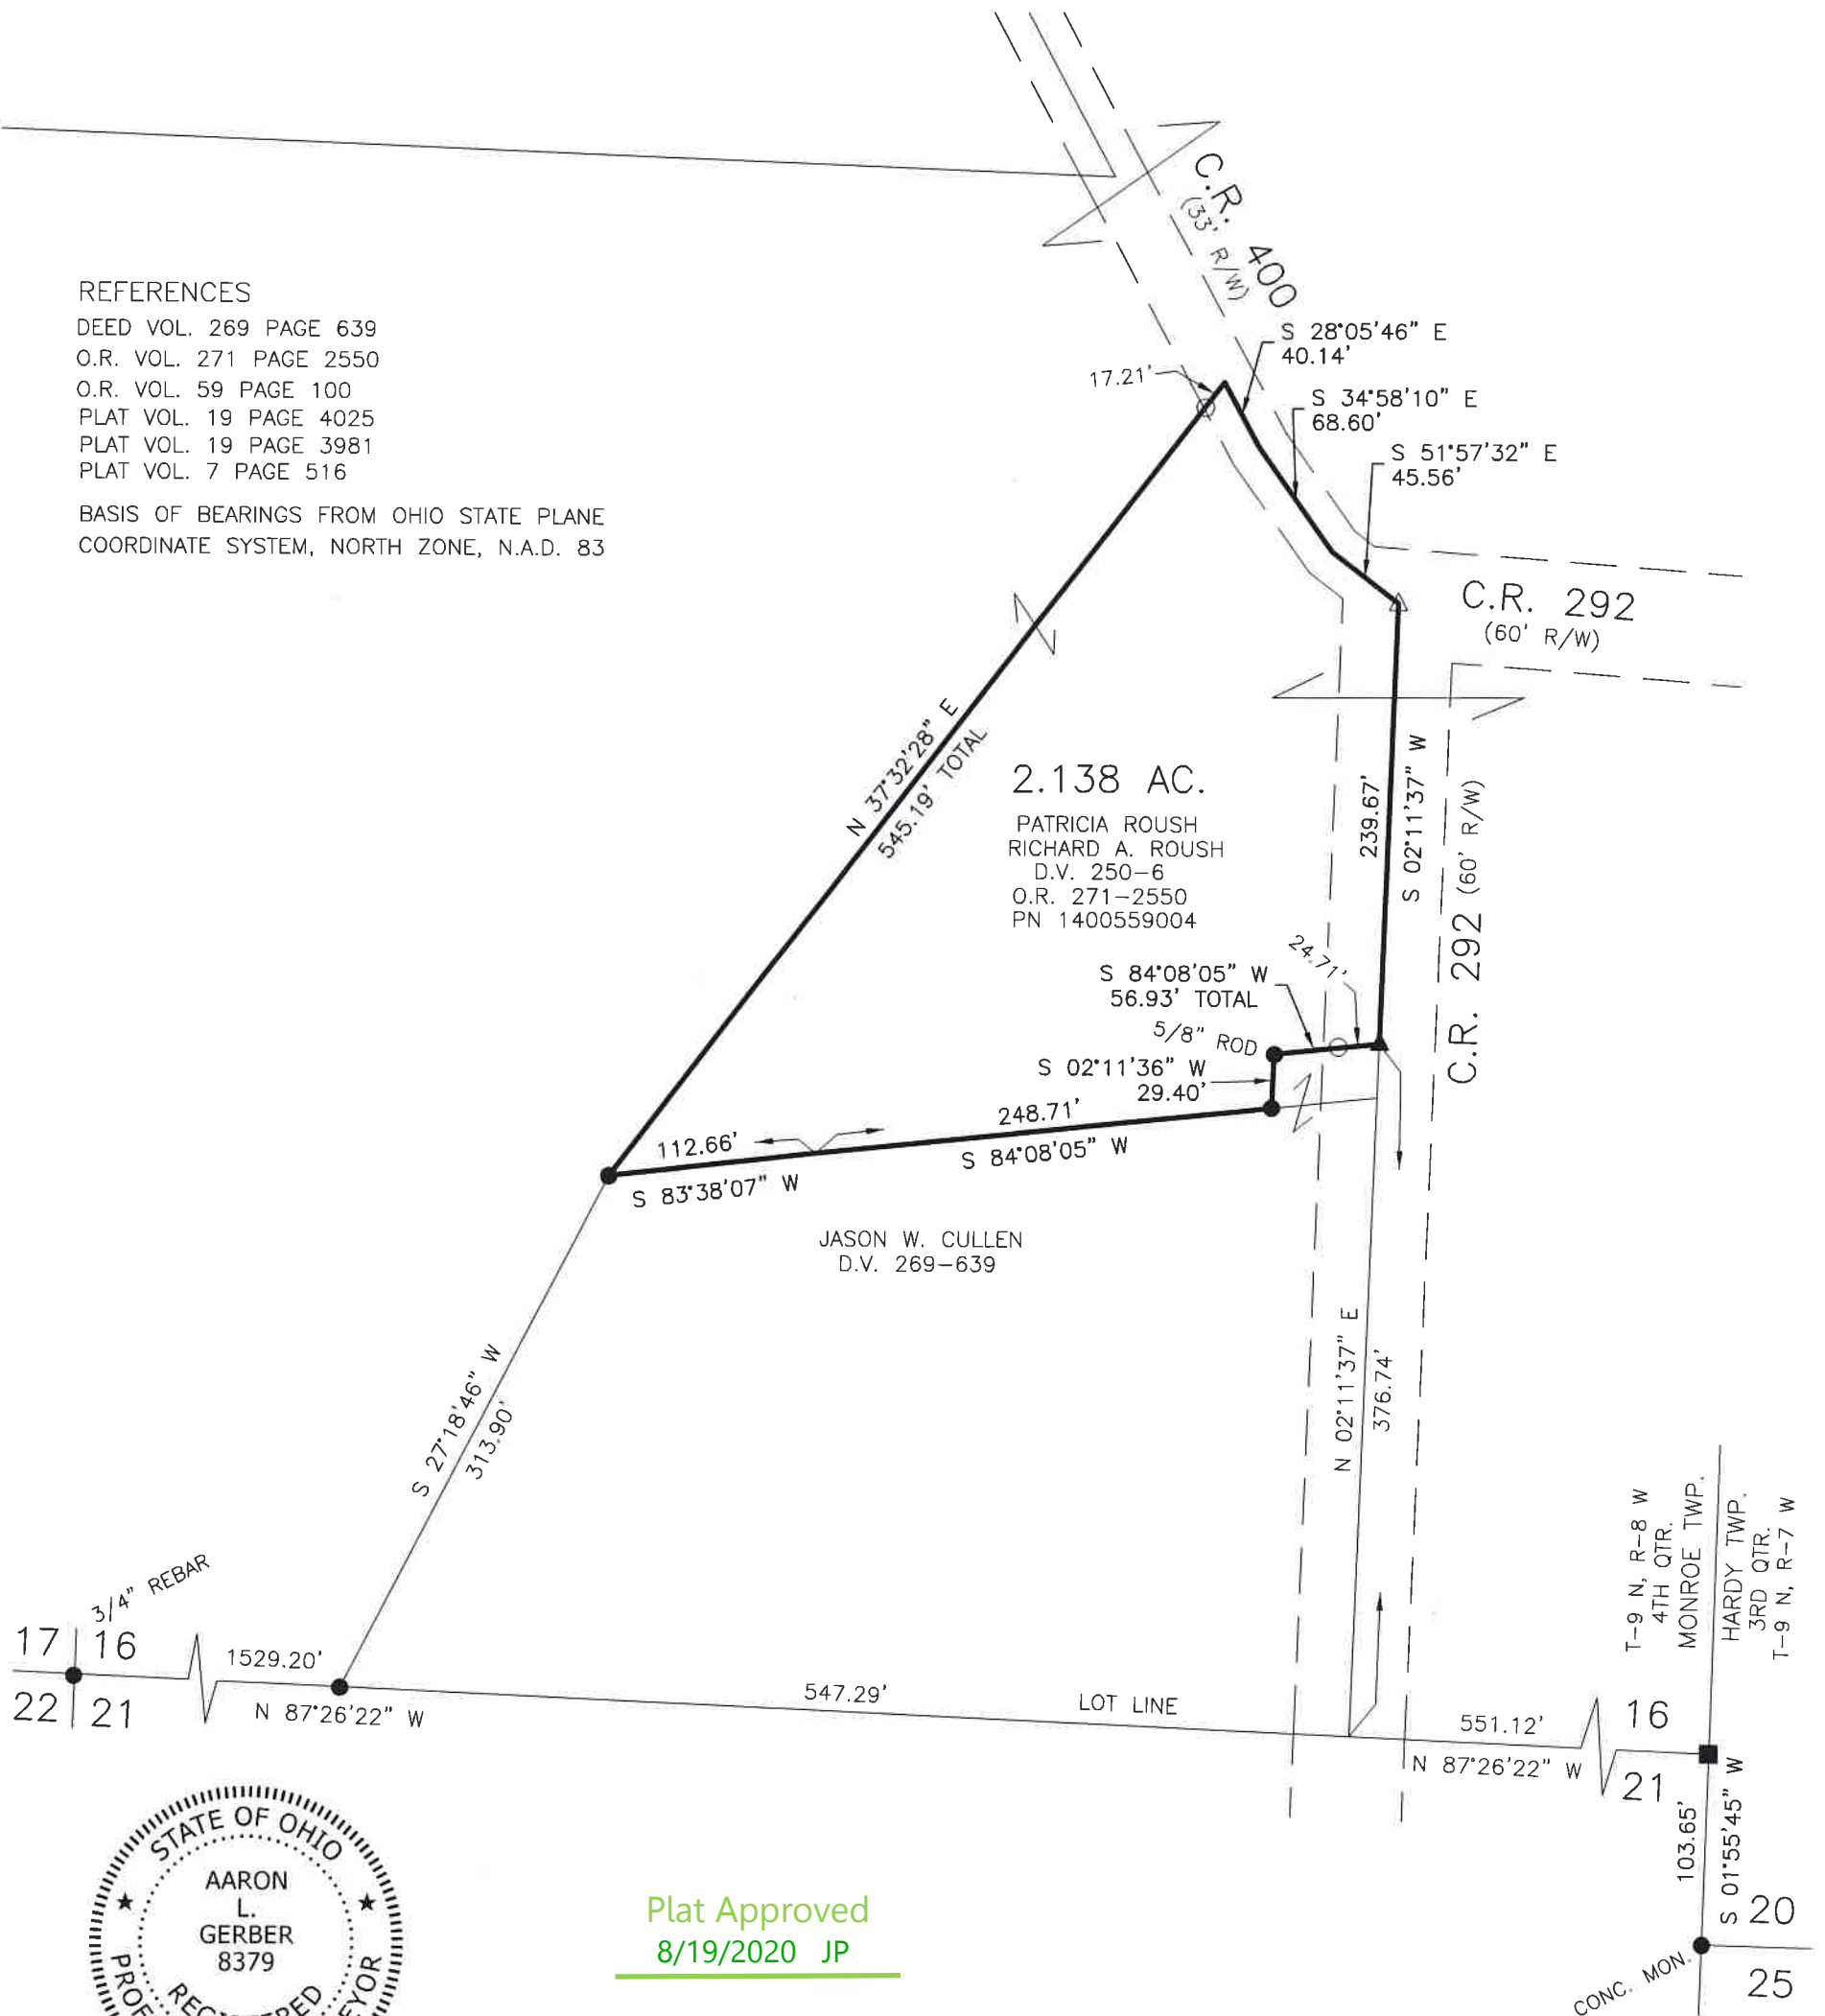

Plat Approved
8/19/2020 JP

I CERTIFY THIS SURVEY TO BE CORRECT
TO THE BEST OF MY KNOWLEDGE.

AL

AARON L. GERBER P.S. 8379
DATE: JULY 28, 2020
ALG\GRB
FILE NAME: WORK5\S-392-20\CNK

APPROVED FOR TRANSFER ONLY
NO SUBDIVISION PLAT REQUIRED
(O.R.C. 711.001 & 711.131)
Lot(s) not for building unless approved by Board of Health
HOLMES CO PLANNING COMMISSION



By AL Date 8/24/2020



BAKER SURVEYING, LLC
138 N. CLAY STREET
MILLERSBURG, OHIO 44654
PH. 330-674-4788
EMAIL: bakersurveying@gmail.com