


0 200 400

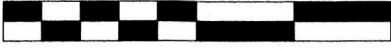

SCALE: 1"=200'

- STONE FOUND
- 5/8" REBAR FOUND UNLESS OTHERWISE NOTED
- 5/8" REBAR SET WITH I.D. CAP I.D. CAP MARKED "BAKER SURVEYING LLC"



WALNUT CREEK TOWNSHIP  
N.E. QTR. SECTION 7  
T-9 N; R-4 W  
HOLMES COUNTY, OHIO

SURVEYED FOR: JONAS MILLER


202000010702

B: 19 P: 4171

FILED FOR RECORD IN  
HOLMES COUNTY, OH  
ANITA HALL, COUNTY RECORDER  
09/16/2020 11:21 AM  
SMALL PLAT . 40.00

PAGES: 1

CRV 273 PG 6136

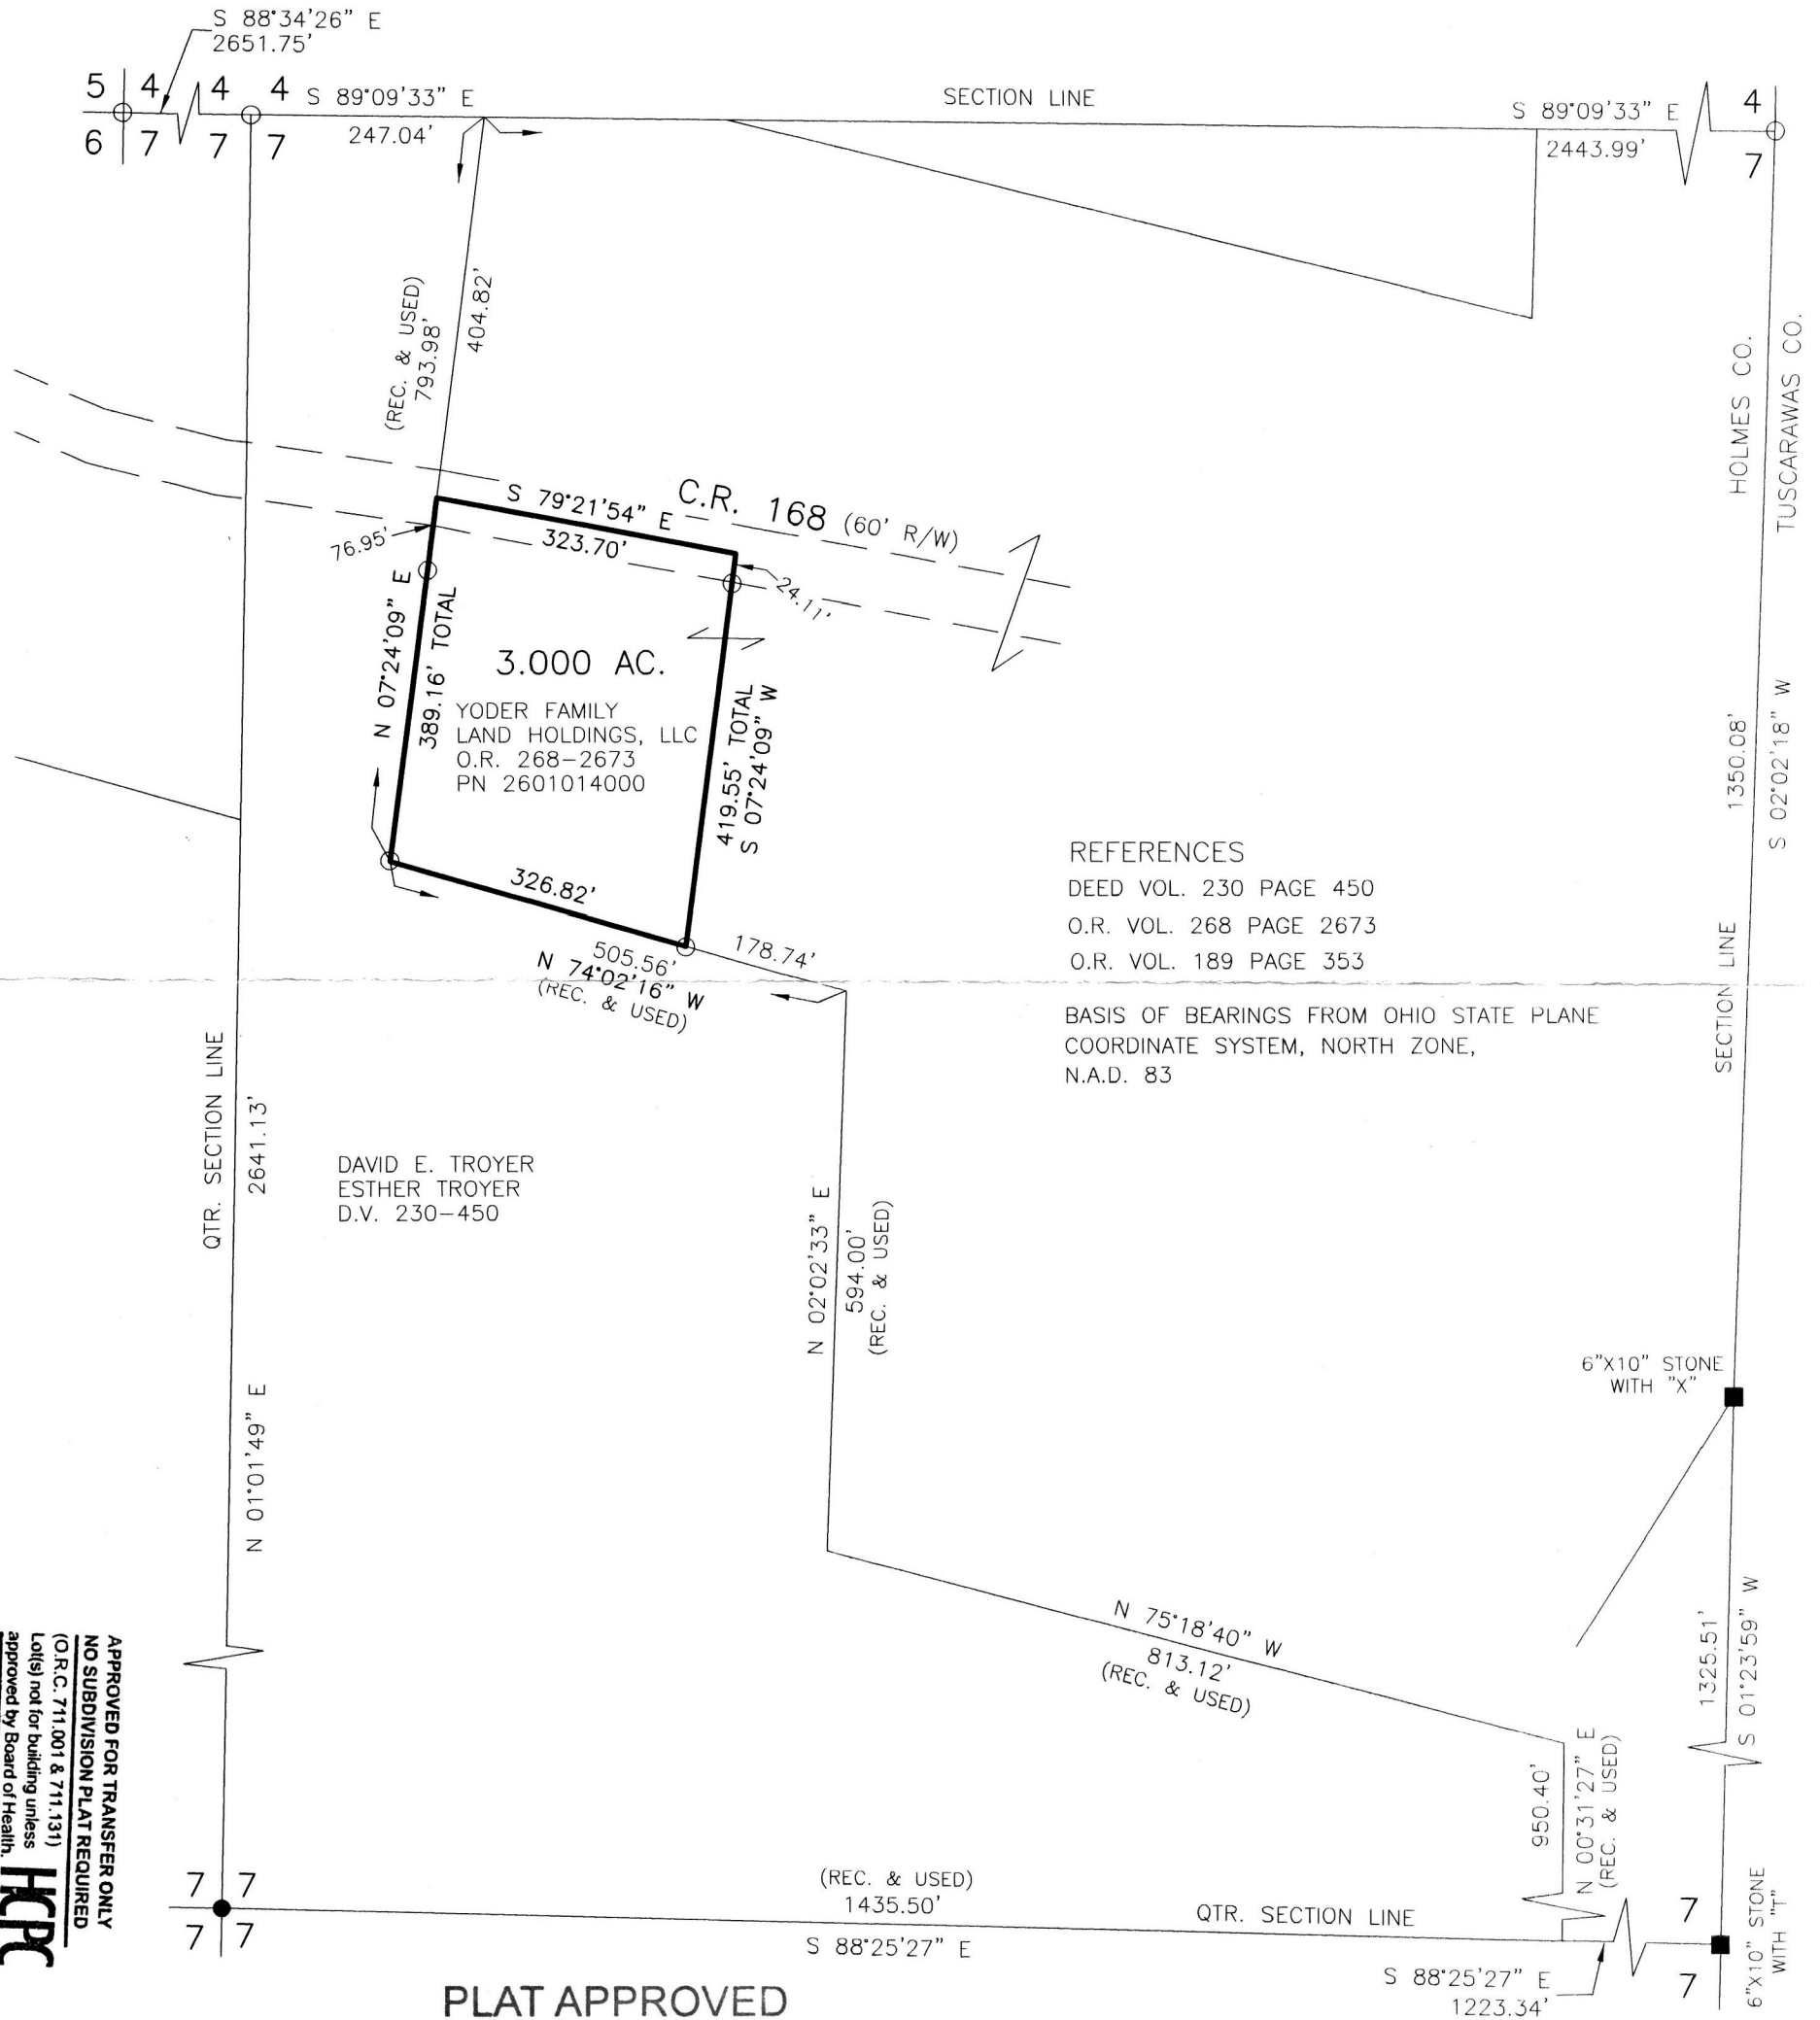

REFERENCES

- DEED VOL. 230 PAGE 450
- O.R. VOL. 268 PAGE 2673
- O.R. VOL. 189 PAGE 353

BASIS OF BEARINGS FROM OHIO STATE PLANE  
COORDINATE SYSTEM, NORTH ZONE,  
N.A.D. 83

DAVID E. TROYER  
ESTHER TROYER  
D.V. 230-450

PLAT APPROVED

8/11/2020 JP

I CERTIFY THIS SURVEY TO BE CORRECT  
TO THE BEST OF MY KNOWLEDGE.

AARON L. GERBER P.S. 8379

DATE: JUNE 4, 2020

ALG/TAB

FILE NAME: WORK5\S-282-20\CNK



BAKER SURVEYING, LLC  
138 N. CLAY STREET  
MILLERSBURG, OHIO 44654  
PH. 330-674-4788  
EMAIL: bakersurveying@gmail.com

APPROVED FOR TRANSFER ONLY  
NO SUBDIVISION PLAT REQUIRED  
(O.R.C. 711.001 & 711.131)  
Lott(s) not for building unless  
approved by Board of Health.  
HOLMES CO. PLANNING COMMISSION  
By Date 8/11/20