

BERLIN TOWNSHIP
N.E. QTR. SECTION 6
T-9 N; R-5 W
HOLMES COUNTY, OHIO

SURVEYED FOR: KAUFMAN REALTY

0 50 100



SCALE: 1"=50'

- STONE FOUND
- ▲ R.R. SPIKE FOUND
- 5/8" REBAR FOUND
- UNLESS OTHERWISE NOTED
- I.D. CAP MARKED "BAKER 6938"
- 5/8" REBAR SET WITH I.D. CAP

REFERENCES

- O.R. VOL. 44 PAGE 526
 - O.R. VOL. 206 PAGE 1511
 - O.R. VOL. 205 PAGE 3243
 - O.R. VOL. 138 PAGE 366
 - O.R. VOL. 218 PAGE 1206
 - PLAT VOL. 19 PAGE 1346
 - PLAT VOL. 19 PAGE 1369
 - PLAT VOL. 19 PAGE 1699
- BASIS OF BEARINGS ASSUMED

Plat Approved
9/3/2020 JP



I CERTIFY THIS SURVEY TO BE CORRECT
TO THE BEST OF MY KNOWLEDGE.

Donald C. Baker
DONALD C. BAKER P.S. 6938

DATE: AUG. 21, 2020
FDB\TAB
FILE NAME: WORK6\S-445-20\CNK

202000010723

B: 19 P: 4172

FILED FOR RECORD IN

HOLMES COUNTY, OH

ANITA HALL, COUNTY RECORDER

09/17/2020 10:54 AM

SMALL PLAT . 40.00[±]

PAGES: 1

APPROVED FOR TRANSFER ONLY

NO SUBDIVISION PLAT REQUIRED

(O.R.C. 711.001 & 711.131)


Lot(s) not for building unless

approved by Board of Health

HOLMES CO. PLANNING COMMISSION

By TS Date 9/3/2020

DrV 273 P6264

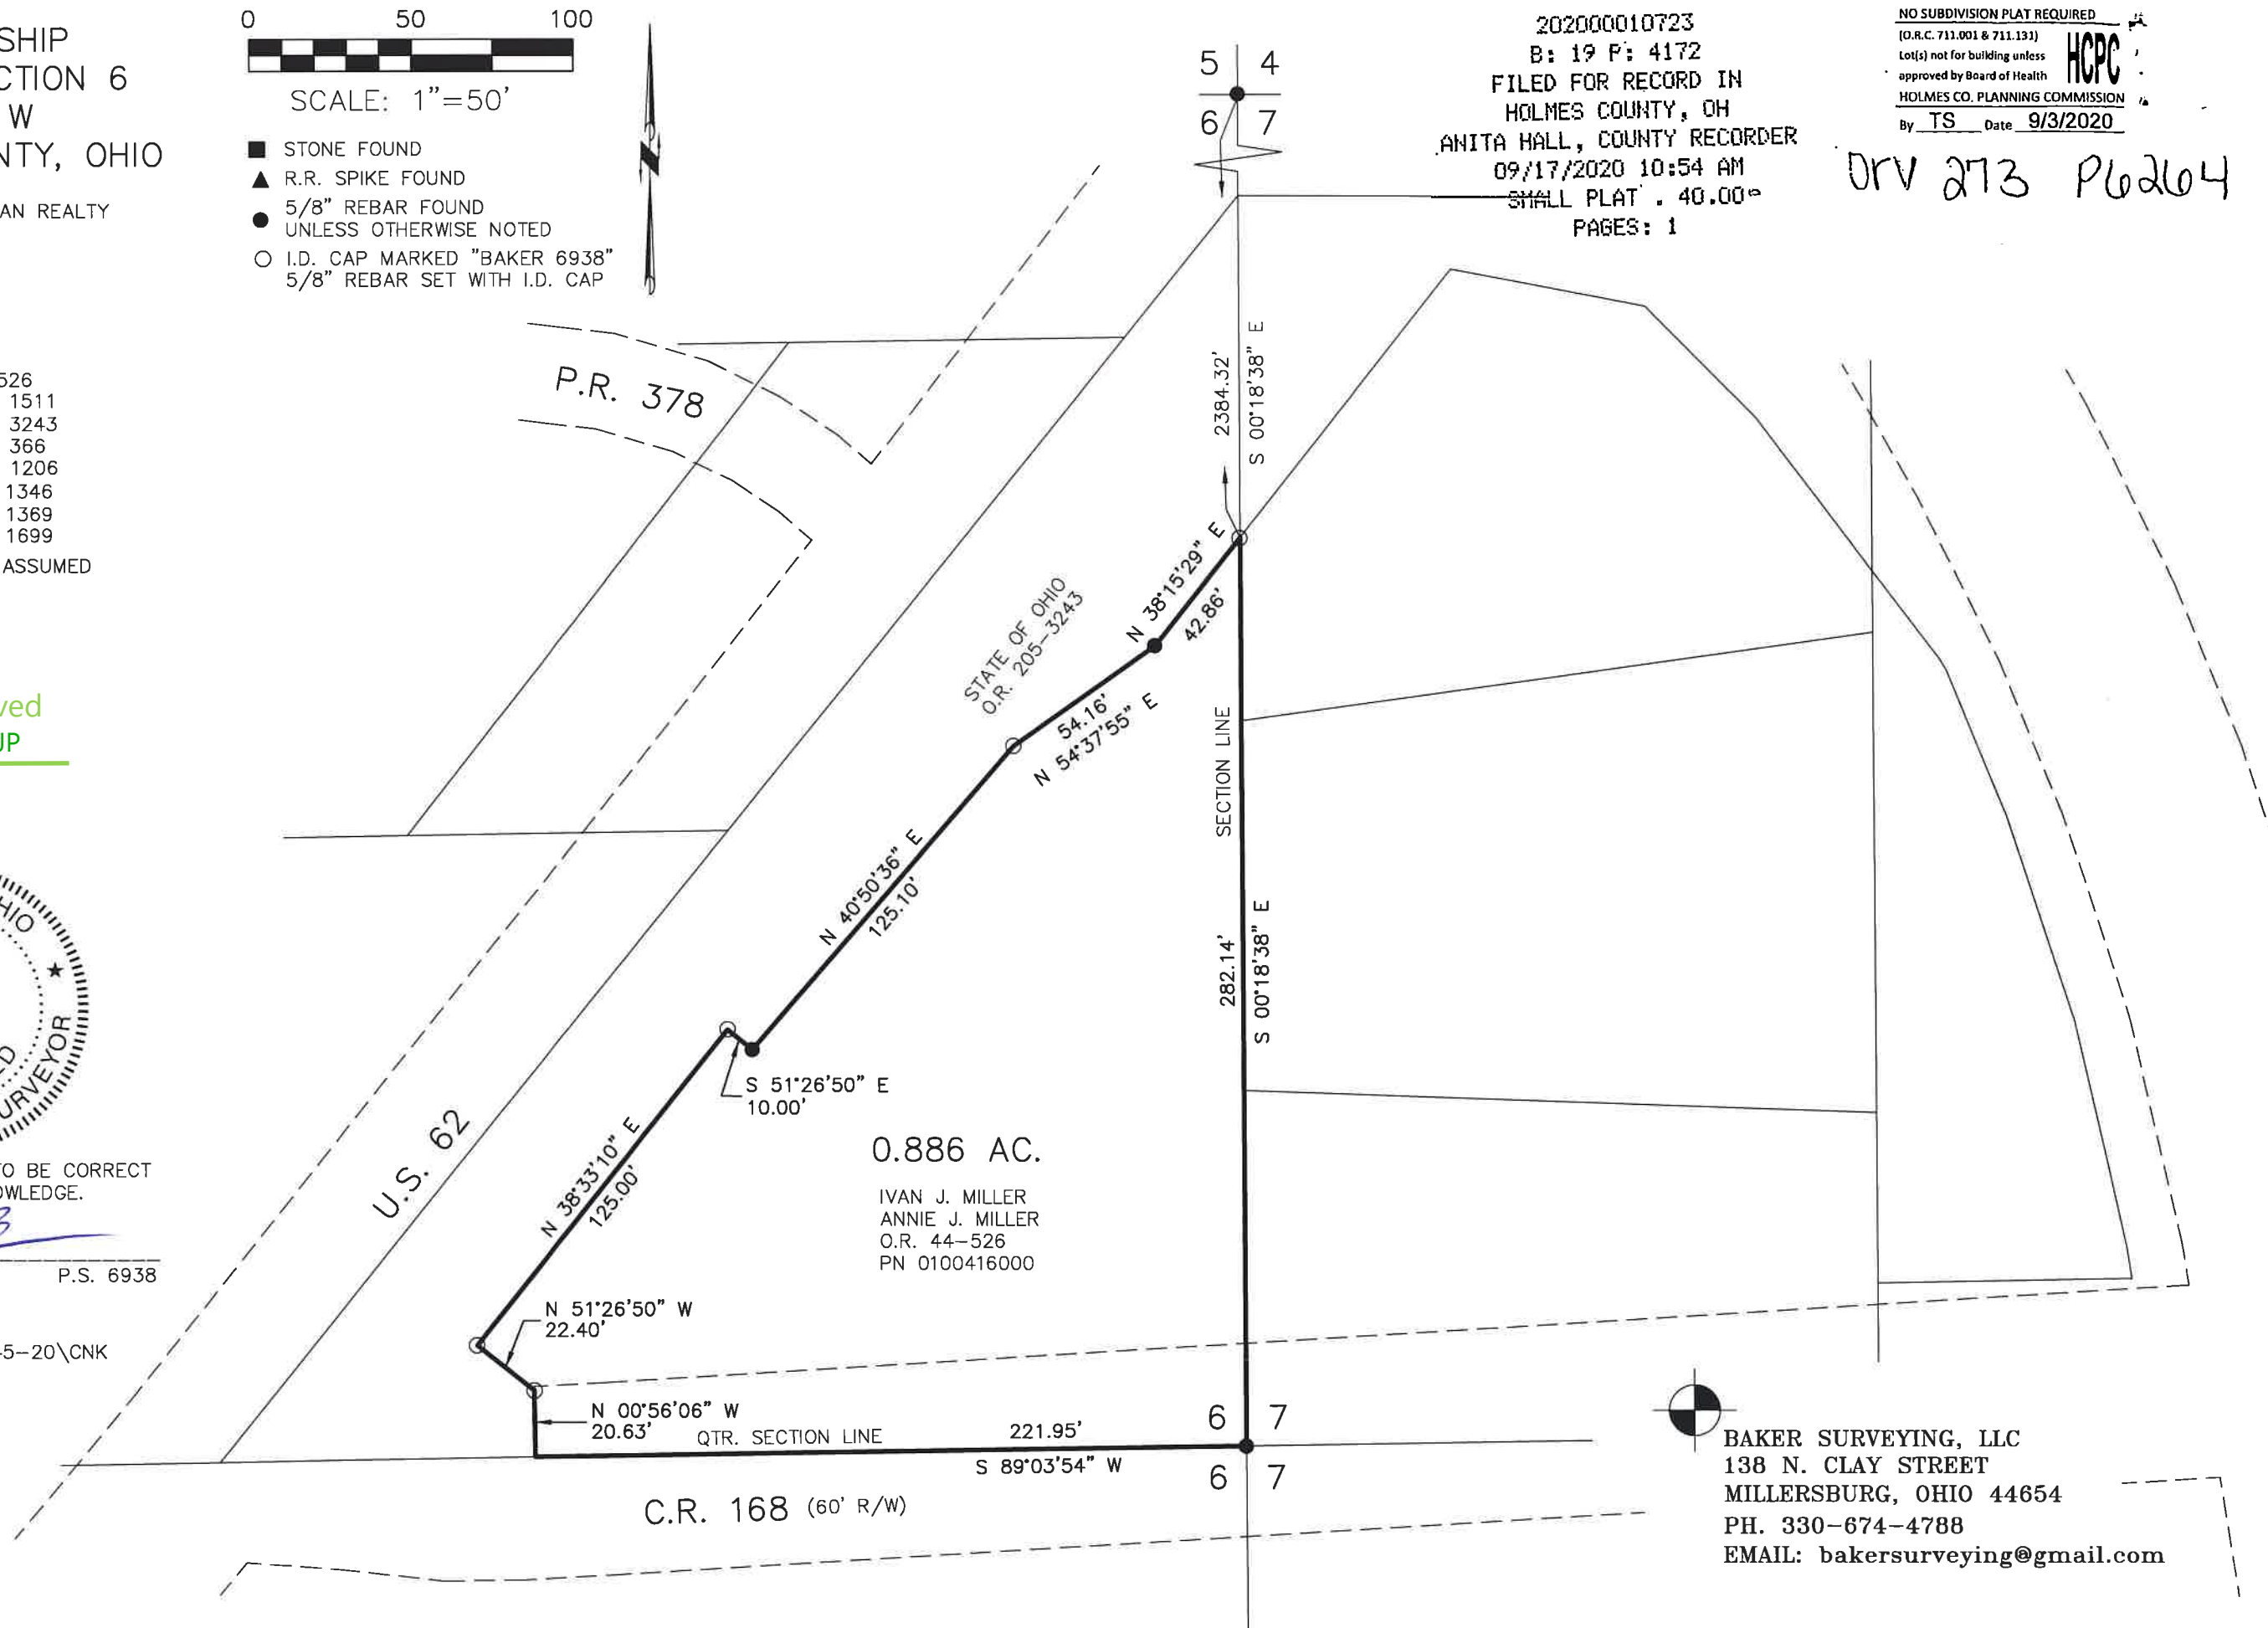

BAKER SURVEYING, LLC
138 N. CLAY STREET
MILLERSBURG, OHIO 44654
PH. 330-674-4788
EMAIL: bakersurveying@gmail.com