

0 200 400

SCALE: 1"=200'

- STONE FOUND
- 5/8" REBAR FOUND UNLESS OTHERWISE NOTED
- 5/8" REBAR SET WITH I.D. CAP I.D. CAP MARKED "BAKER 6938"

REFERENCES

DEED VOL. 252 PAGE 549
 DEED VOL. 263 PAGE 472
 O.R. VOL. 240 PAGE 2563
 O.R. VOL. 258 PAGE 806
 O.R. VOL. 50 PAGE 910
 PLAT VOL. 19 PAGE 2958
 PLAT VOL. 10 PAGE 523
 PLAT VOL. 19 PAGE 2194
 PLAT VOL. 19 PAGE 3426

BASIS OF BEARINGS FROM
 PLAT VOL. 19 PAGE 3426

PAINT TOWNSHIP
 N.E. QTR. SECTION 30
 T-15 N; R-11 W
 HOLMES COUNTY, OHIO



SURVEYED FOR: ORUS TROYER

APPROVED FOR TRANSFER ONLY
 NO SUBDIVISION PLAT REQUIRED
 (O.R.C. 711.001 & 711.131)
 Lot(s) not for building unless
 approved by Board of Health
 HOLMES CO. PLANNING COMMISSION
 By TS Date 9/8/2020

p.19-4175

202000010872
 B: 19 P: 4175
 FILED FOR RECORD IN
 HOLMES COUNTY, OH
 ANITA HALL, COUNTY RECORDER
 09/25/2020 01:32 PM
 PLAT MED. 43.20
 PAGES: 1

Orv 273 P 714

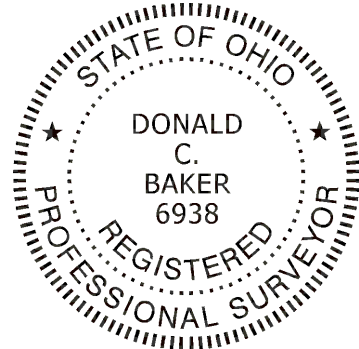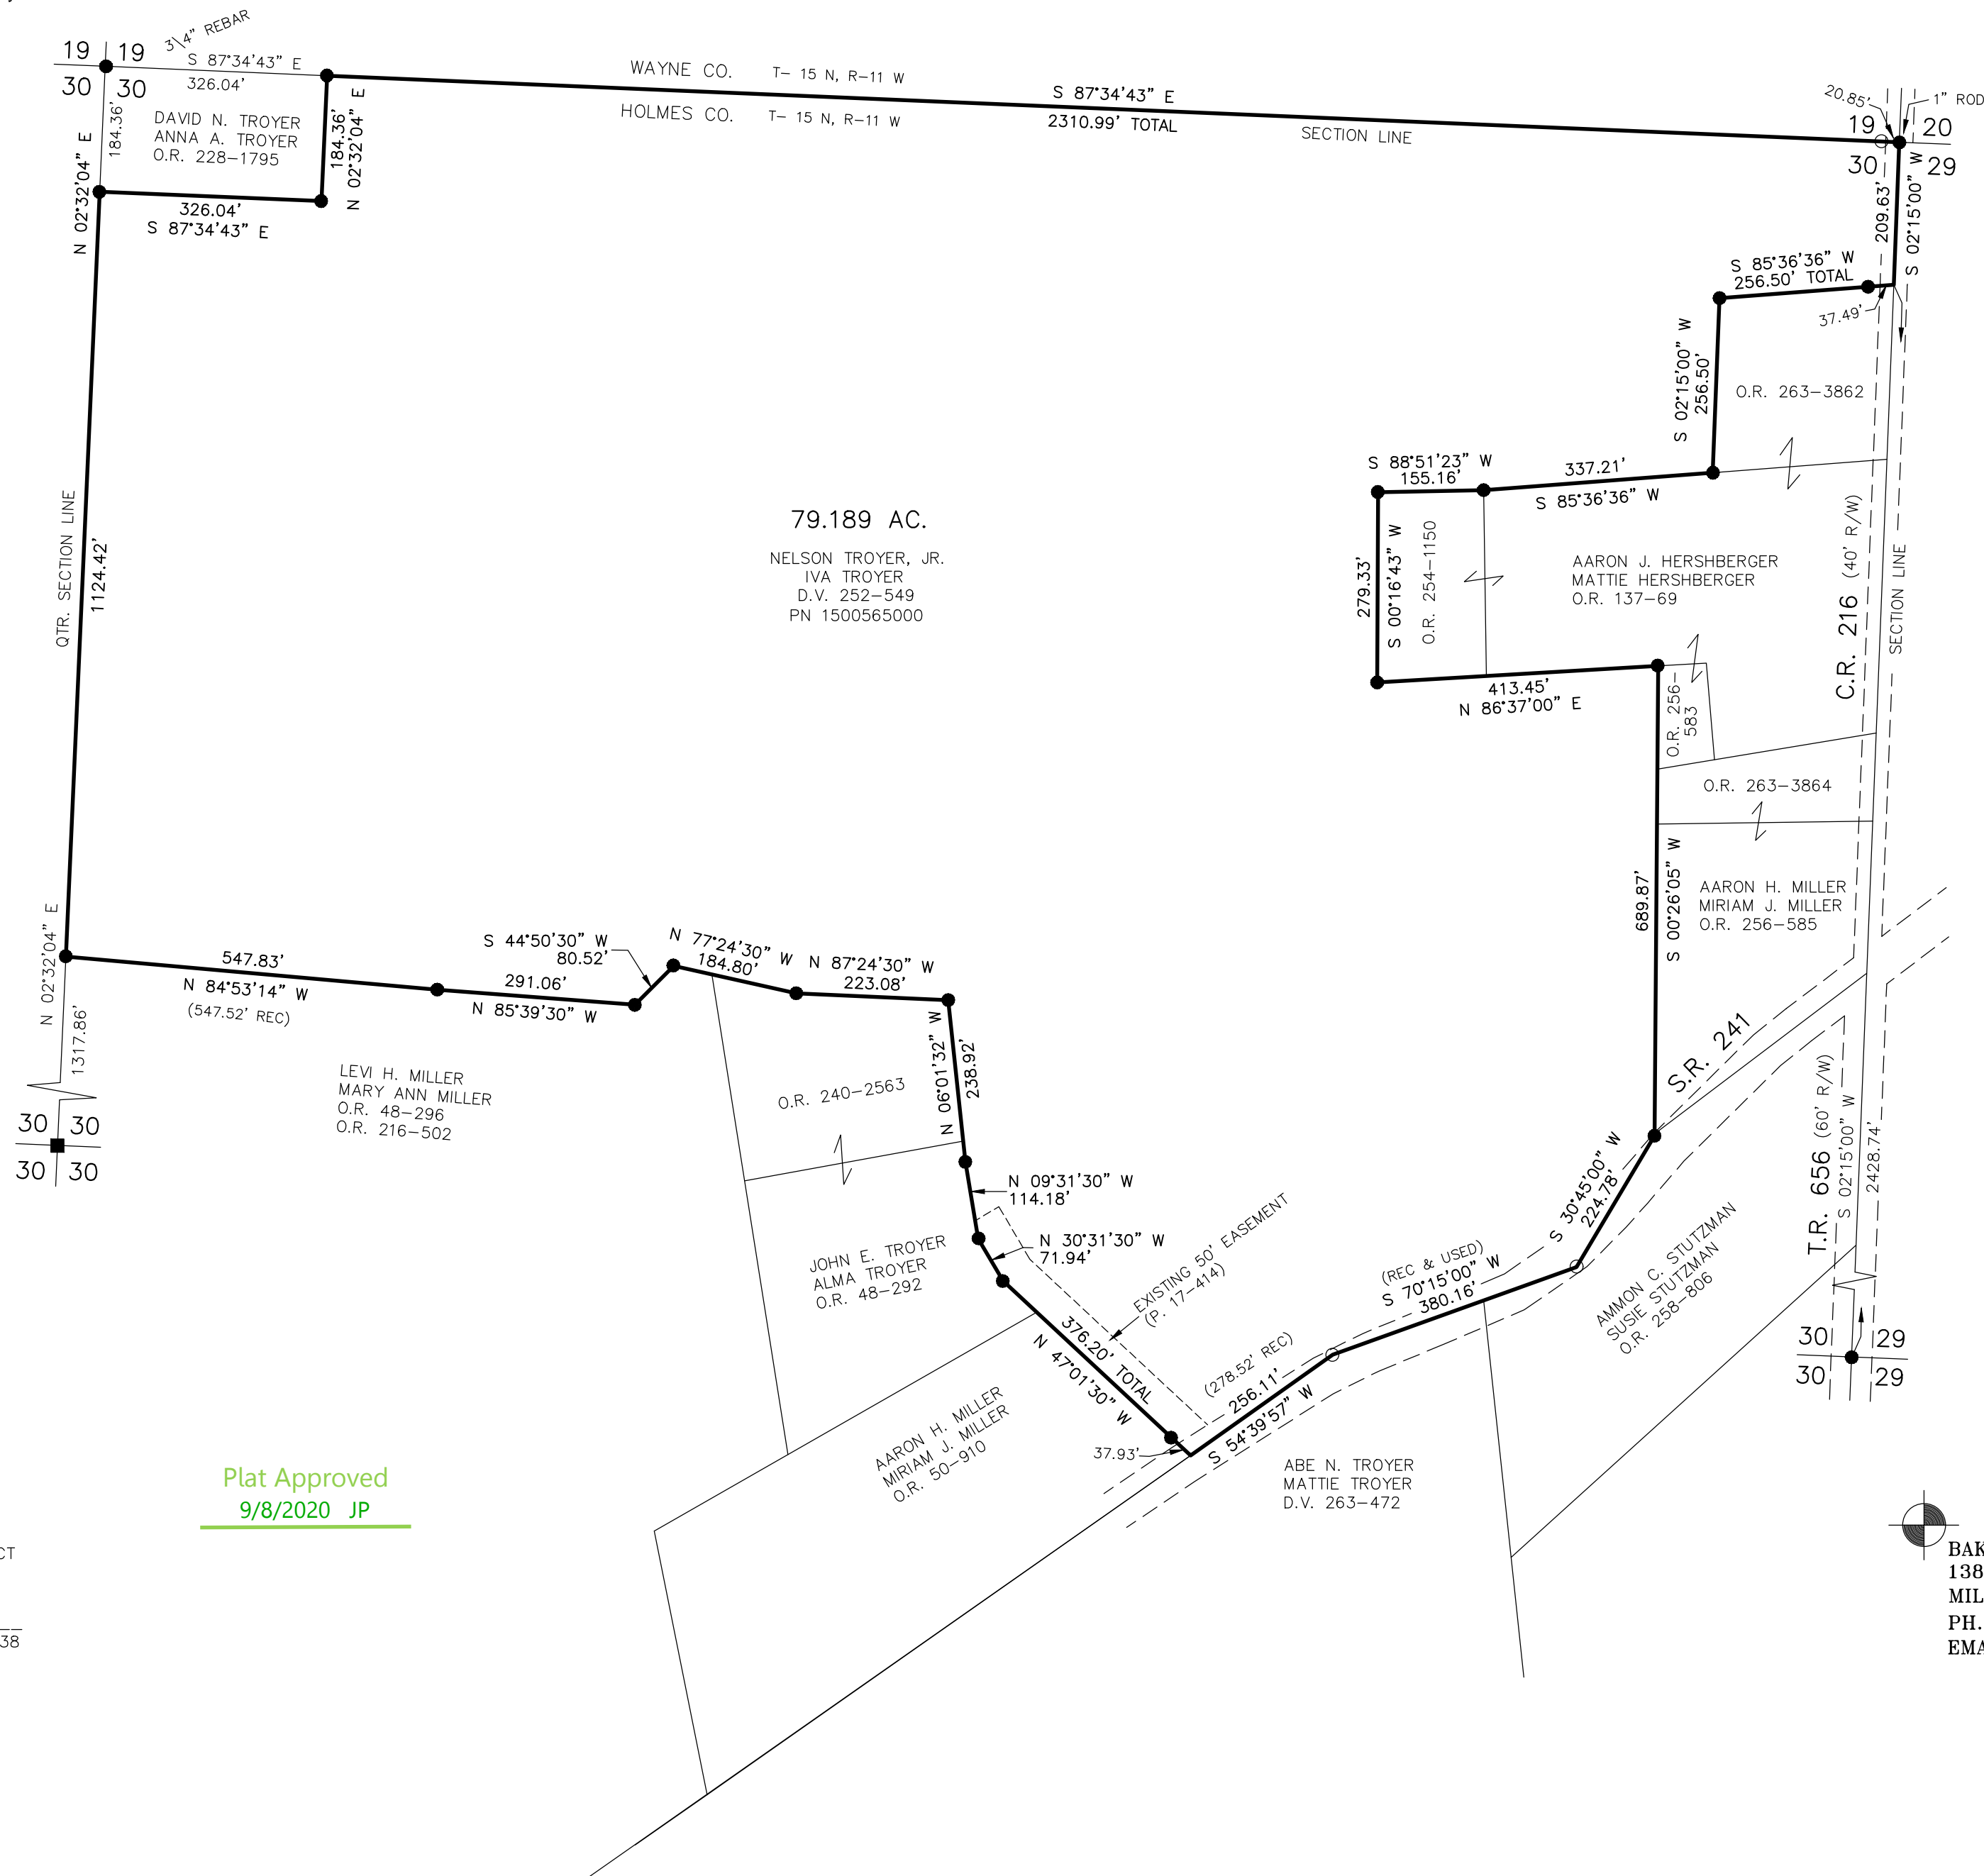

Plat Approved
 9/8/2020 JP

I CERTIFY THIS SURVEY TO BE CORRECT
 TO THE BEST OF MY KNOWLEDGE.

Donald C. Baker
 DONALD C. BAKER P.S. 6938
 DATE: AUG. 7, 2020
 TAB\VD\KES
 FILE NAME: WORK6\S-410-20\CNK

BAKER SURVEYING, LLC
 138 N. CLAY STREET
 MILLERSBURG, OHIO 44654
 PH. 330-674-4788
 EMAIL: bakersurveying@gmail.com