


B: 19 P: 4186
FILED FOR RECORD IN
HOLMES COUNTY, OH
ANITA HALL, COUNTY RECORDER
10/09/2020 11:05 AM
SMALL PLAT . 40.00
PAGES: 1

Orv 274 P1018
brv 274 P1022

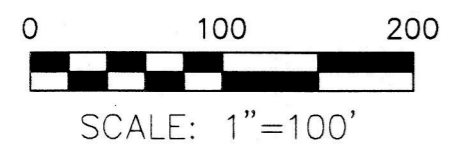


- ▲ R.R. SPIKE FOUND
- 5/8" REBAR FOUND
UNLESS OTHERWISE NOTED
- 5/8" REBAR SET WITH I.D. CAP
I.D. CAP MARKED "BAKER 6938"

REFERENCES
O.R. VOL. 260 PAGE 3567
PLAT VOL. 19 PAGE 3225
BASIS OF BEARINGS
PLAT VOL. 19 PAGE 3225

PAINT TOWNSHIP
N.E. QTR. SECTION 32
T-15 N; R-11 W
HOLMES COUNTY, OHIO


SURVEYED FOR: JESSE STEINER

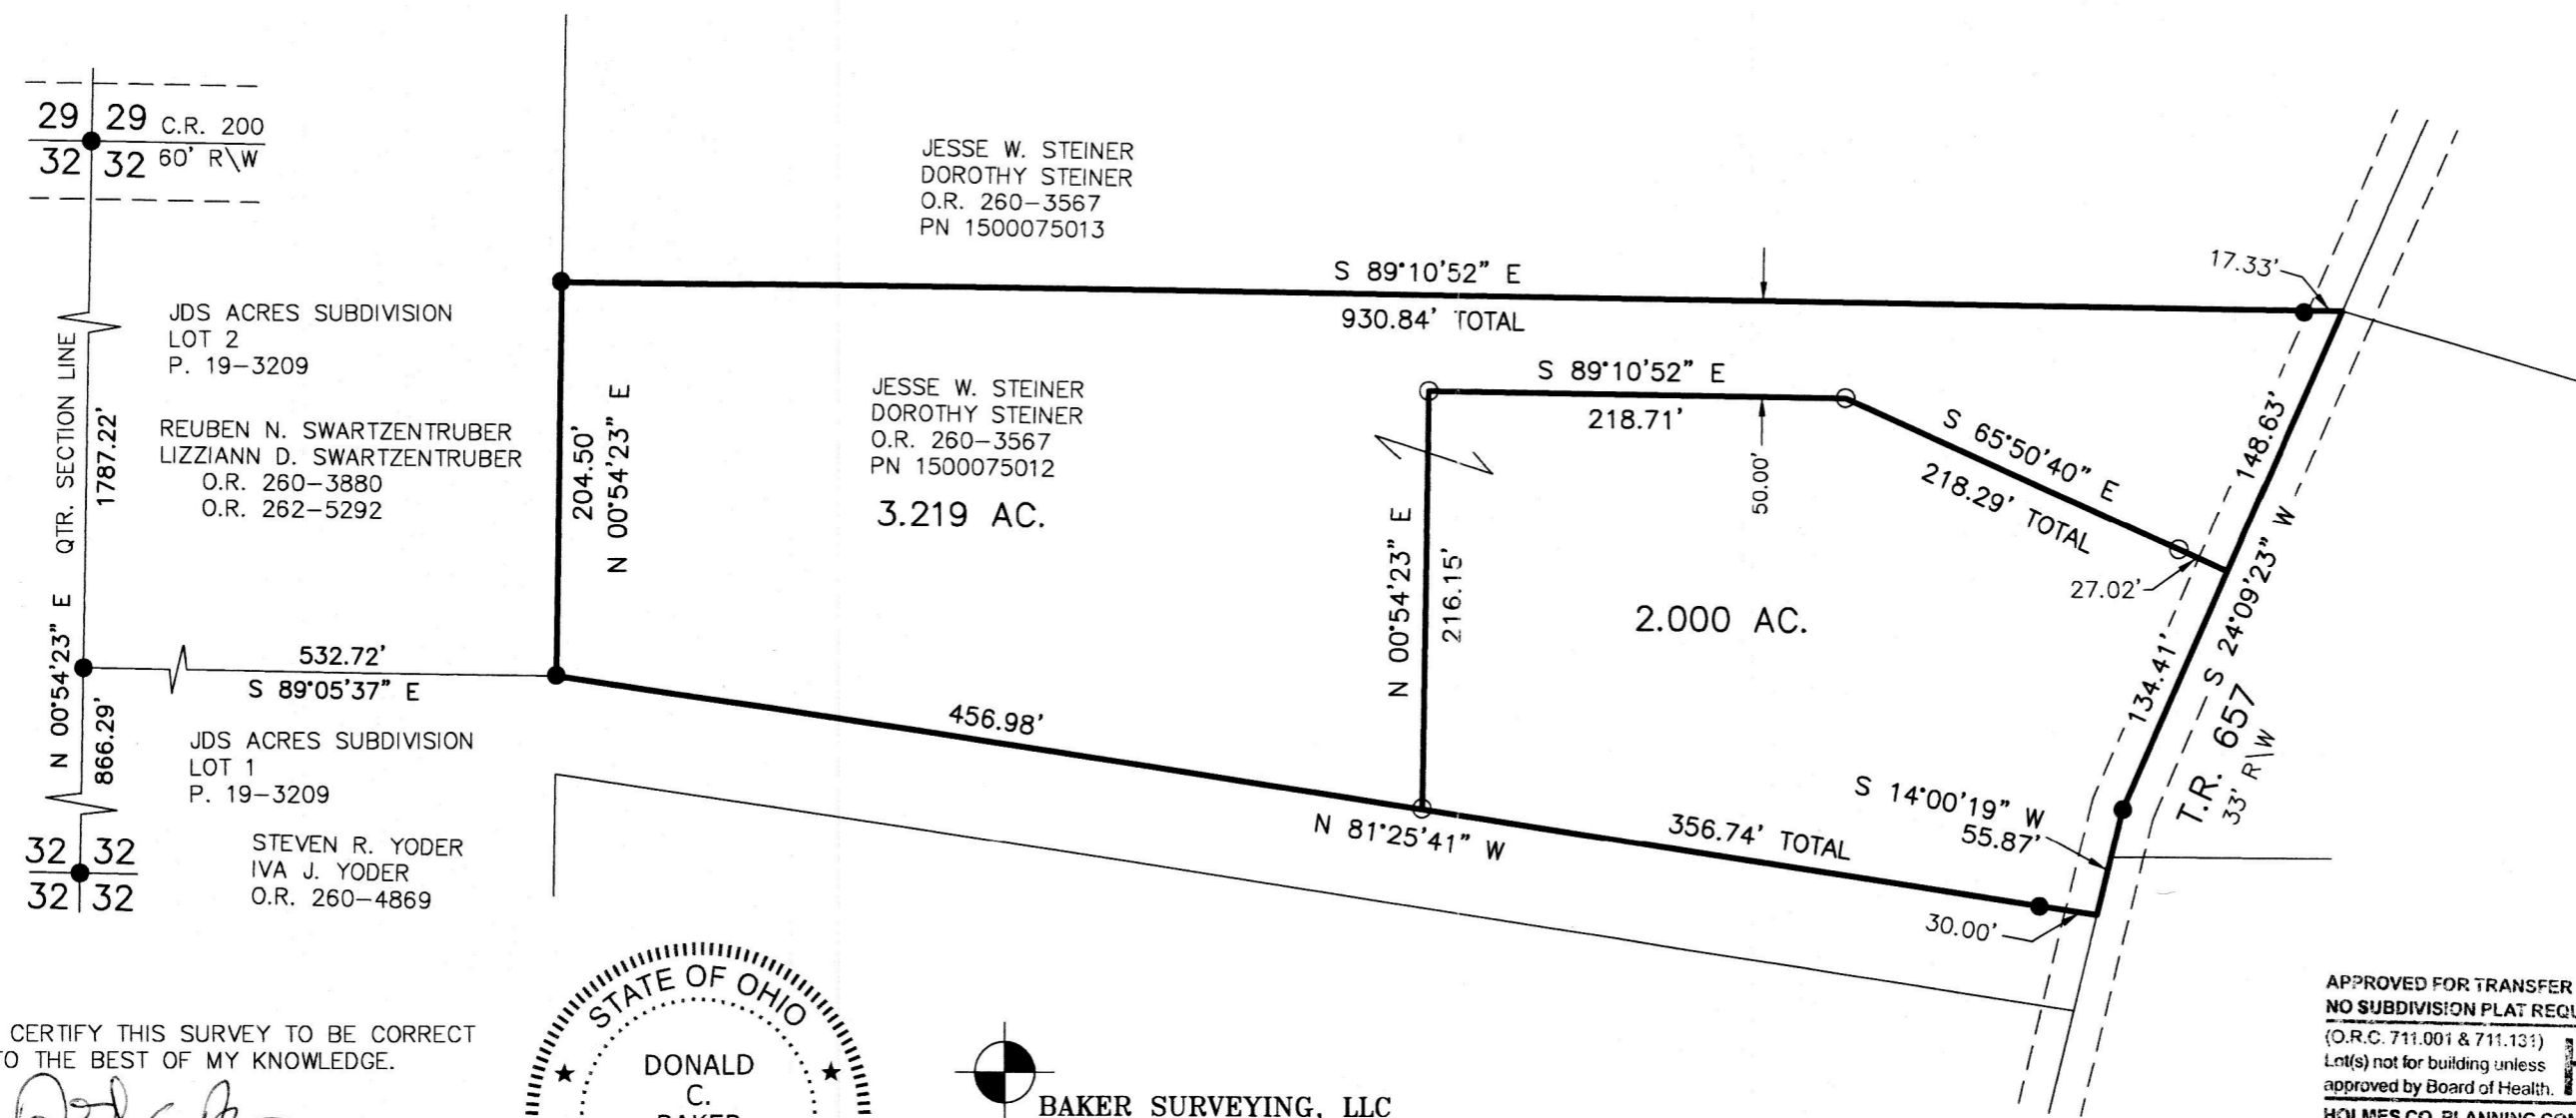

I CERTIFY THIS SURVEY TO BE CORRECT
TO THE BEST OF MY KNOWLEDGE.

Donald C. Baker
DONALD C. BAKER P.S. 6938
DATE: JULY 23, 2020
FDB\TAB
FILE NAME: WORK6\S-384-20

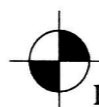


BAKER SURVEYING, LLC
138 N. CLAY STREET
MILLERSBURG, OHIO 44654
PH. 330-674-4788
EMAIL: bakersurveying@gmail.com

APPROVED FOR TRANSFER ONLY
NO SUBDIVISION PLAT REQUIRED
(O.R.C. 711.001 & 711.131)
Lot(s) not for building unless
approved by Board of Health. **HCP**
HOLMES CO. PLANNING COMMISSION

By *A* Date *8/5/2020*

PLAT APPROVED
8/13/2020 JP