


ORV 274 PGS 1774
1777

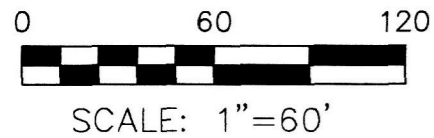


- ▲ R.R. SPIKE FOUND
- 5/8" REBAR FOUND
UNLESS OTHERWISE NOTED
- 5/8" REBAR SET WITH I.D. CAP
I.D. CAP MARKED "BAKER 6938"

KNOX TOWNSHIP
N.E. QTR. SECTION 19
T-19 N; R-15 W
HOLMES COUNTY, OHIO

SURVEYED FOR: CHRIS SNIVELY

WASHINGTON TOWNSHIP
S.E. QTR. SECTION 18
T-19 N; R-15 W
HOLMES COUNTY, OHIO

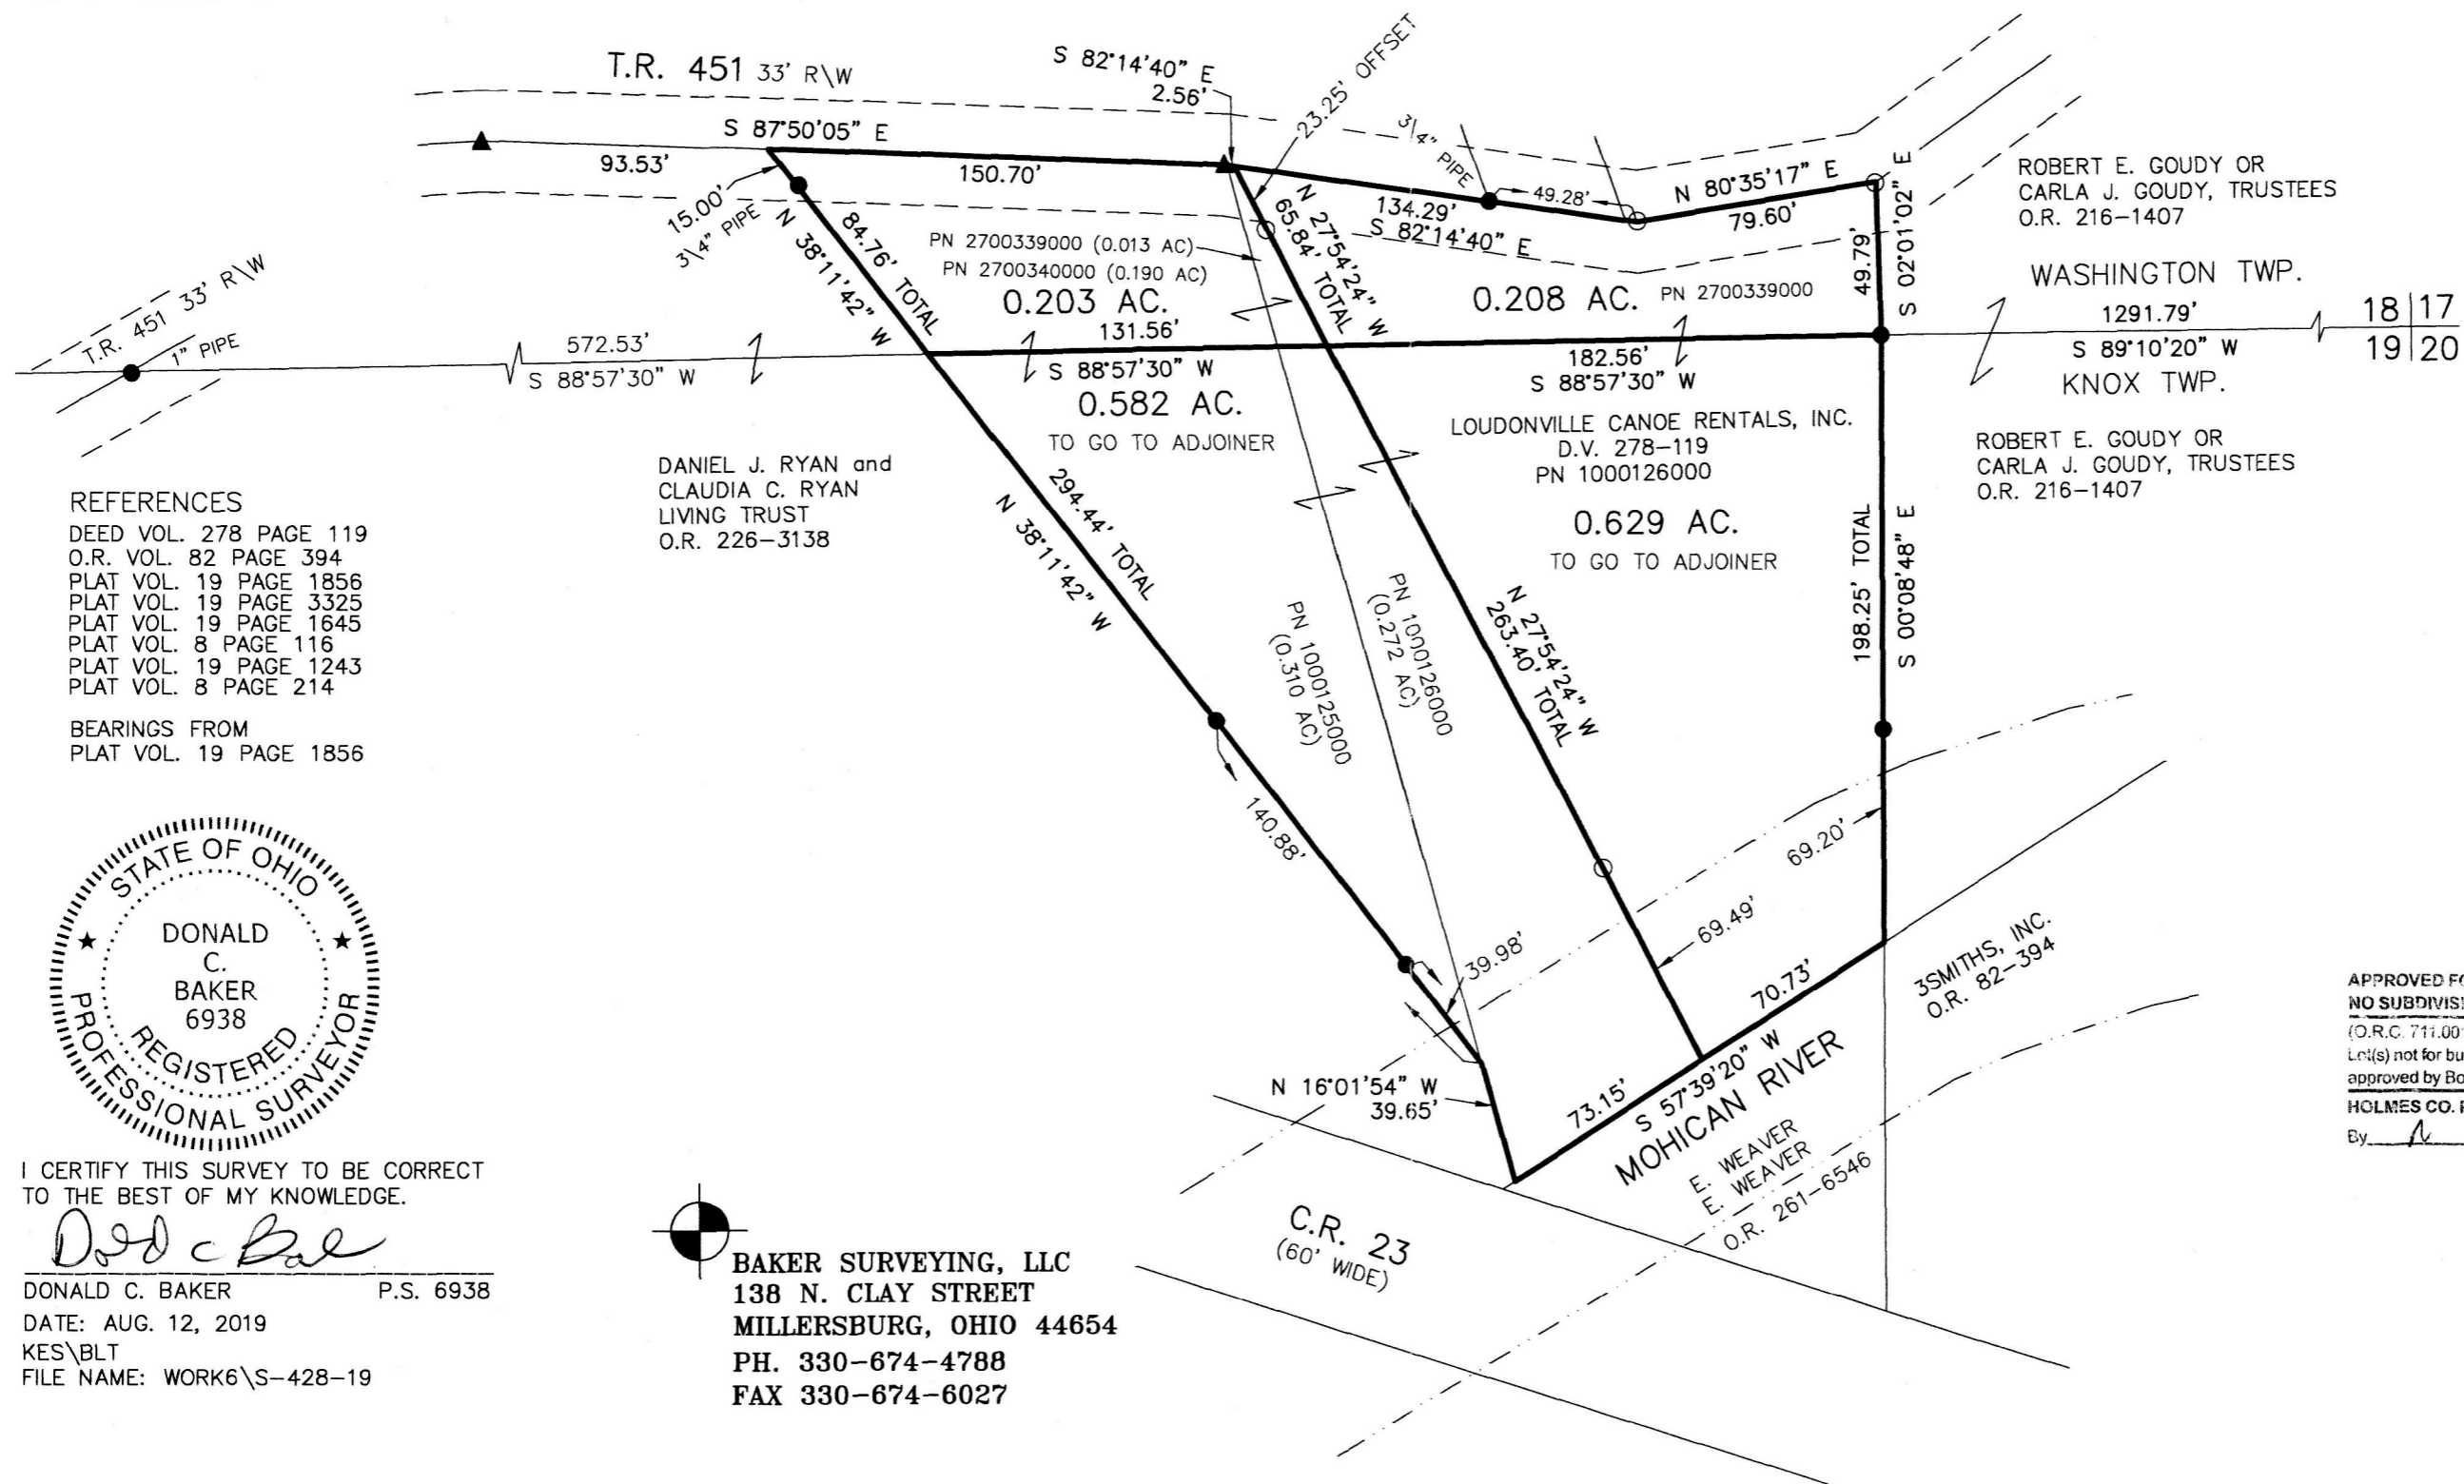

- REFERENCES
- DEED VOL. 278 PAGE 119
 - O.R. VOL. 82 PAGE 394
 - PLAT VOL. 19 PAGE 1856
 - PLAT VOL. 19 PAGE 3325
 - PLAT VOL. 19 PAGE 1645
 - PLAT VOL. 8 PAGE 116
 - PLAT VOL. 19 PAGE 1243
 - PLAT VOL. 8 PAGE 214


BEARINGS FROM
PLAT VOL. 19 PAGE 1856



I CERTIFY THIS SURVEY TO BE CORRECT
TO THE BEST OF MY KNOWLEDGE.

Donald C. Baker

DONALD C. BAKER P.S. 6938
DATE: AUG. 12, 2019
KES\BLT
FILE NAME: WORK6\S-428-19

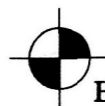

BAKER SURVEYING, LLC
138 N. CLAY STREET
MILLERSBURG, OHIO 44654
PH. 330-674-4788
FAX 330-674-6027

APPROVED FOR TRANSFER ONLY
NO SUBDIVISION PLAT REQUIRED

(O.R.C. 711.001 & 711.131)

Let(s) not for building unless
approved by Board of Health.

HOLMES CO. PLANNING COMMISSION

By: *[Signature]* Date: *10/15/2020*

PLAT APPROVED

10/15/2020