

0 100 200



SCALE: 1"=100'

- ▲ R.R. SPIKE FOUND
- 5/8" REBAR FOUND UNLESS OTHERWISE NOTED
- DRILL HOLE SET IN CONC.
- 5/8" REBAR SET WITH I.D. CAP I.D. CAP MARKED "BAKER SURVEYING LLC"

SALT CREEK TOWNSHIP
3RD QTR., LOT 2
T-10 N; R-6 W
HOLMES COUNTY, OHIO

SURVEYED FOR: JOHN HENRY KUHNS


P.19-4201

202000011438

B: 19 P: 4201
FILED FOR RECORD IN
HOLMES COUNTY, OH
ANITA HALL, COUNTY RECORDER
10/26/2020 01:10 PM
SMALL PLAT - 40.00
PAGES: 1

ORV 274 PG 2561

C.R. 207
(60' R/W)

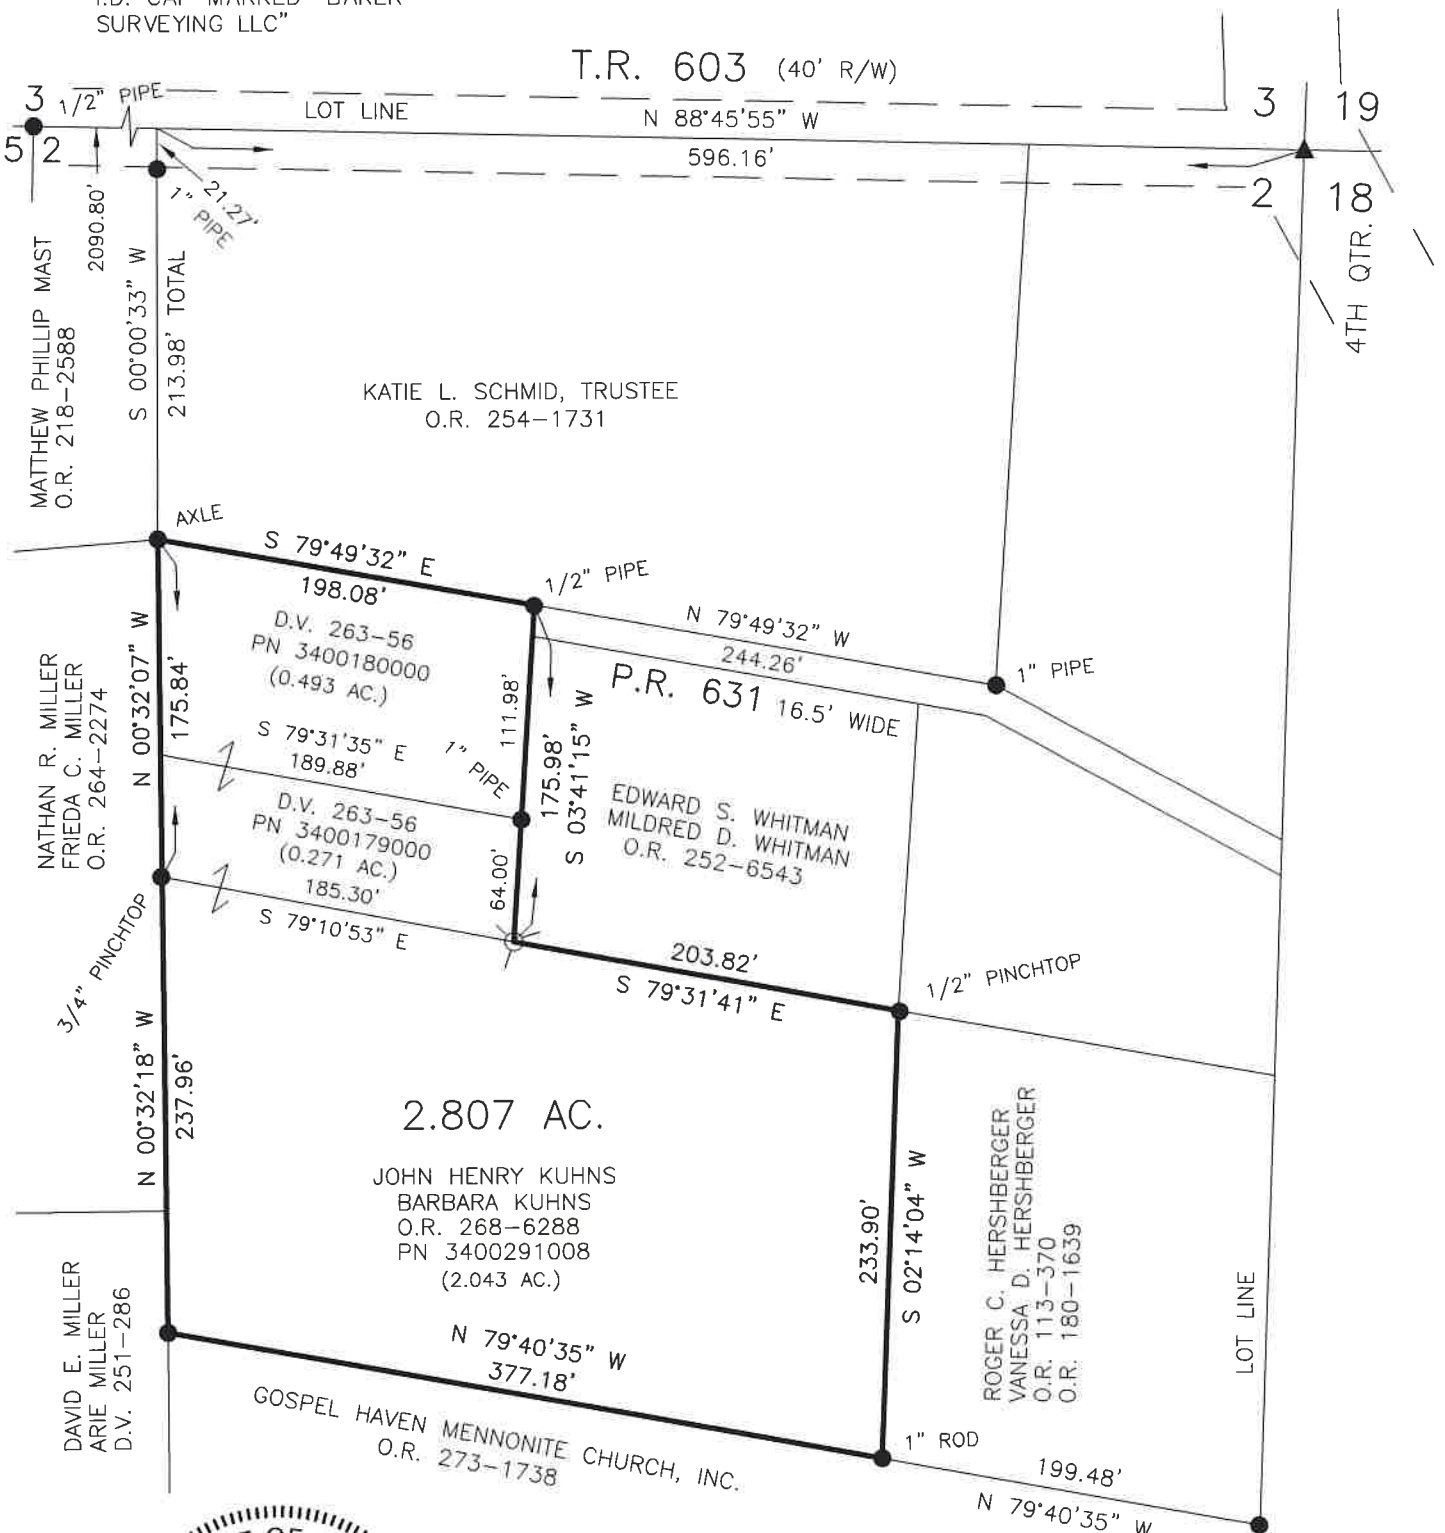

REFERENCES

- DEED VOL. 263 PAGE 56
- O.R. VOL. 268 PAGE 6288
- O.R. VOL. 252 PAGE 6543
- O.R. VOL. 254 PAGE 1731
- PLAT VOL. 19 PAGE 3813
- PLAT VOL. 19 PAGE 3440

Plat Approved

Holmes County Map Office

10/19/2020 BH

BASIS OF BEARINGS FROM
OHIO STATE PLANE COORDINATE
SYSTEM, NORTH ZONE, N.A.D. 83

APPROVED FOR TRANSFER ONLY
NO SUBDIVISION PLAT REQUIRED

(O.R.C. 711.001 & 711.131)
Lot(s) not for building unless
approved by Board of Health
HOLMES CO. PLANNING COMMISSION



By TS Date 10/20/2020


I CERTIFY THIS SURVEY TO BE CORRECT TO THE BEST OF MY KNOWLEDGE.

AARON L. GERBER P.S. 8379

DATE: OCT. 12, 2020

ALG\VJD

FILE NAME: WORK5\S-551-20\CNK

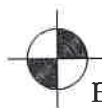

BAKER SURVEYING, LLC
138 N. CLAY STREET
MILLERSBURG, OHIO 44654
PH. 330-674-4788
EMAIL: bakersurveying@gmail.com