

Killbuck Township  
 N.W. Qtr. Sec. 24  
 T-8 N, R-7 W  
 Holmes County, Ohio

Surveyed for: Marlin Miller

REFERENCES:


Deeds as shown

Plat Vol. 12 Page 817  
 Plat Vol. 19 Page 726  
 Plat Vol. 17 Page 110


Basis of Bearings from Plat Vol. 12 Page 817

202000011693  
 B: 19 P: 4215  
 FILED FOR RECORD IN  
 HOLMES COUNTY, OH  
 ANITA HALL, COUNTY RECORDER  
 11/06/2020 11:10 AM  
 SMALL PLAT . 40.00  
 PAGES: 1

DRV 274 P3845

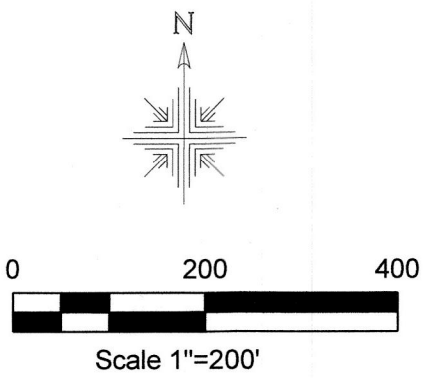

- 5/8" Rebar Found unless noted
- 5/8" Capped Pin Found "Baker"
- 5/8" Capped Pin Set "Galbraith"
- ▲ Railroad Spike Found
- Point

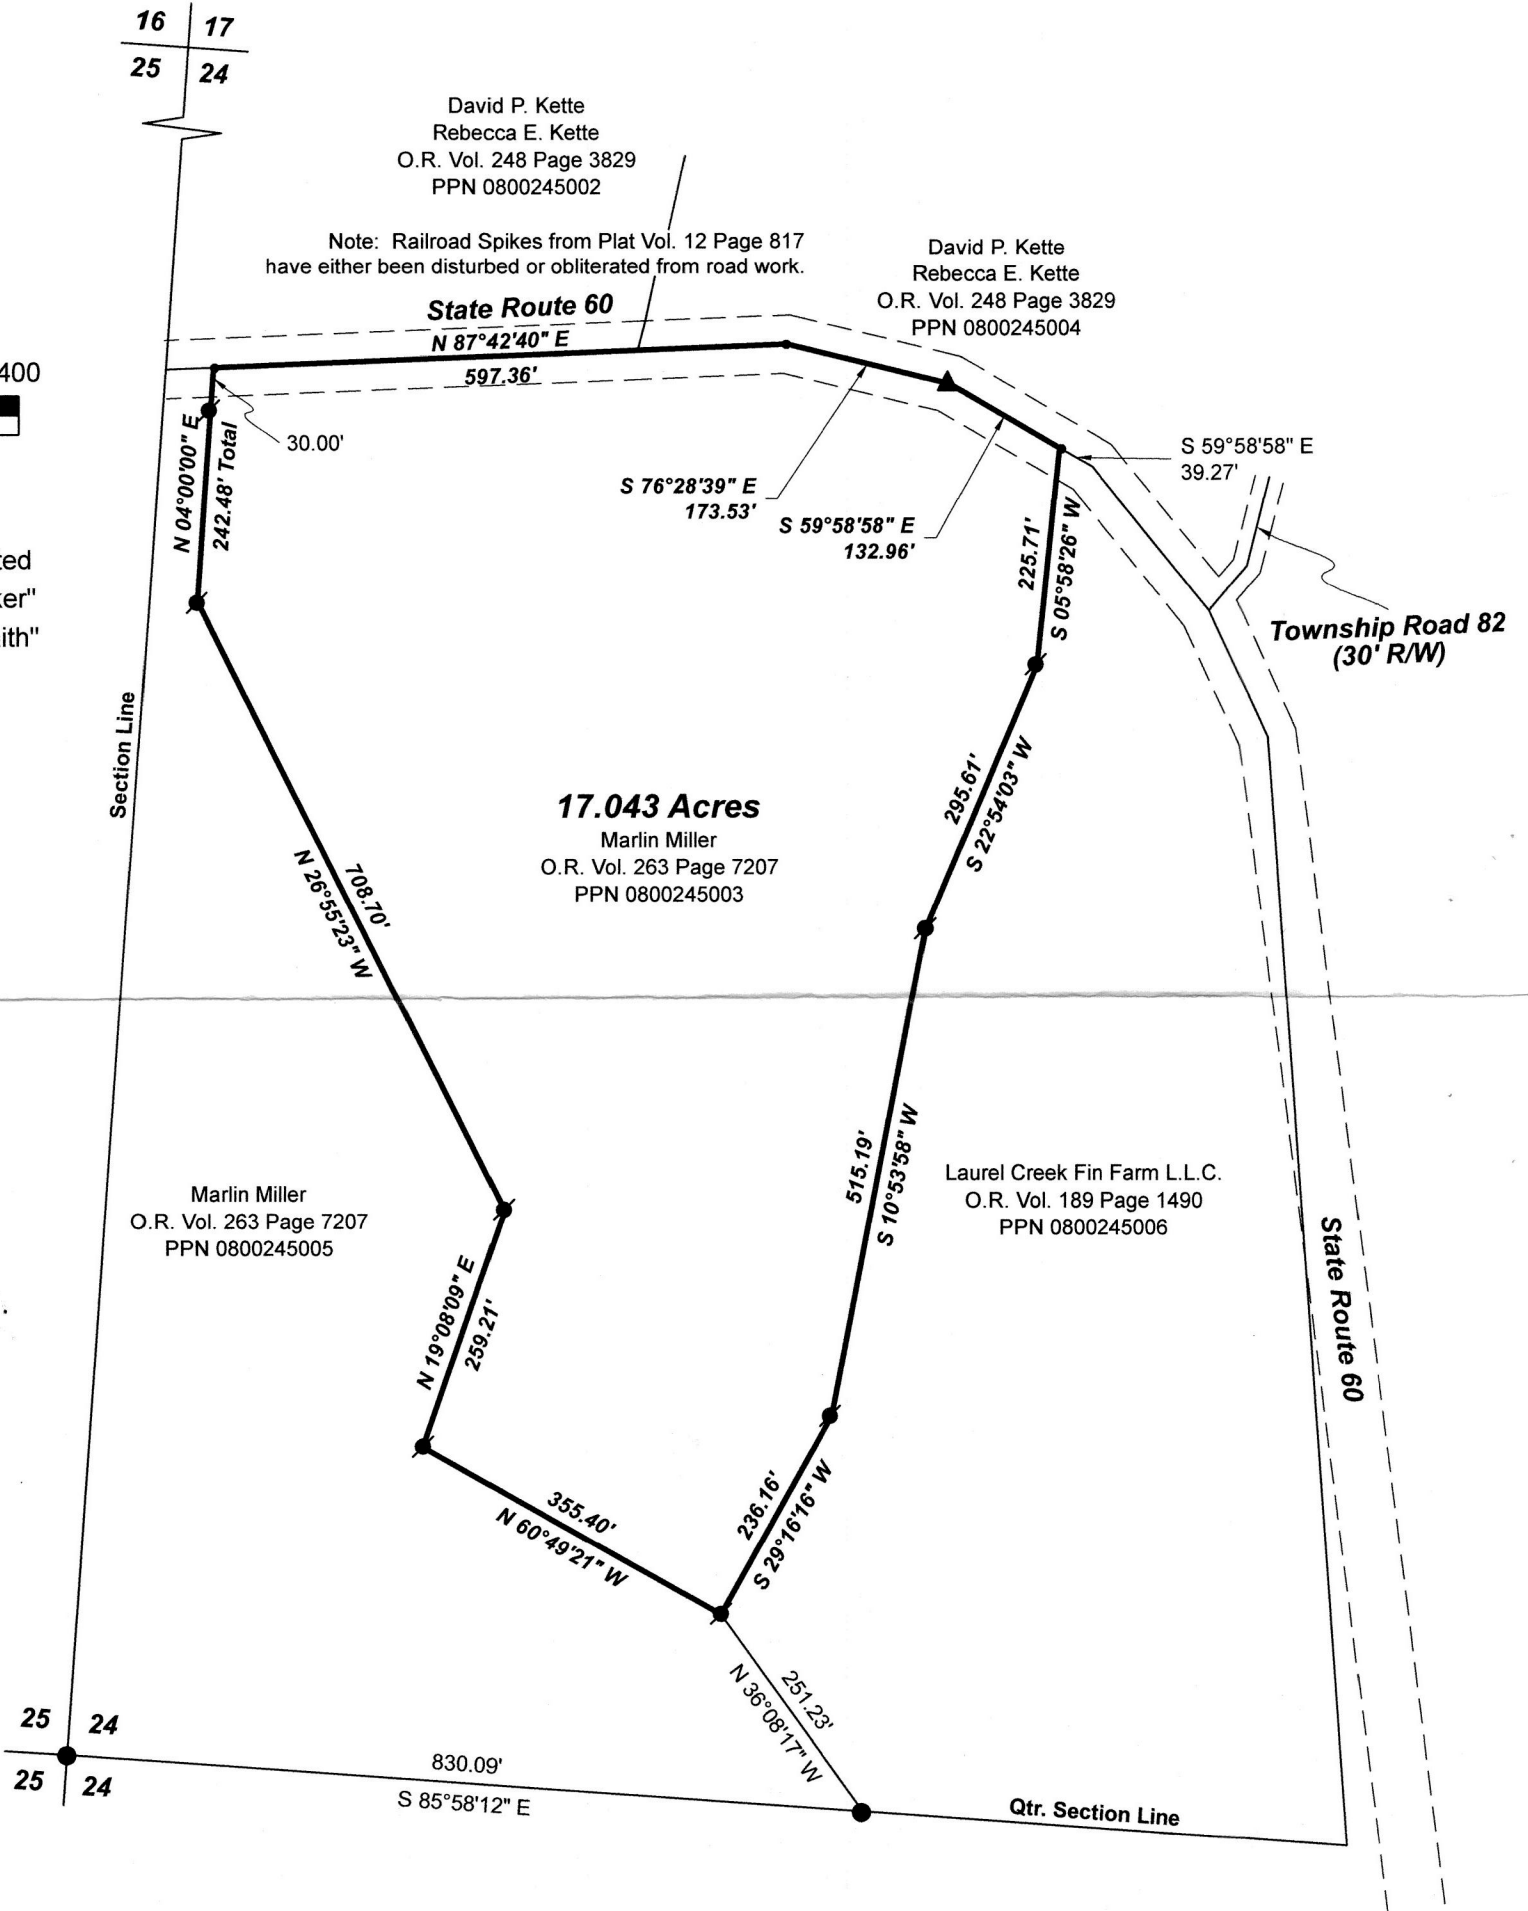

CERTIFICATE OF ACCURACY

I certify this survey to be correct to the best of my knowledge.

Caleb Jerome Galbraith P.S. 8703  
 Date: August 31, 2020  
 Job ID: 14720-H19

Pioneer Surveying & Services, LLC.  
 5434 Township Road 377  
 Millersburg, Ohio 44654  
 Phone: 330-231-0497  
 Email: caleb@pioneersurveyingandservices.com



APPROVED FOR TRANSFER ONLY  
 NO SUBDIVISION PLAT REQUIRED

(O.R.C. 711.001 & 711.131)  
 Lot(s) not for building unless approved by Board of Health.

HOLMES CO. PLANNING COMMISSION  
 By: [Signature] Date: 11/6/20

PLAT APPROVED

10/28/2020