

MECHANIC TOWNSHIP  
3RD. QTR. LOTS 3 & 4  
T-8 N; R-6 W  
HOLMES COUNTY, OHIO

SURVEYED FOR: HENRY M. WENGERD

REFERENCES

DEED VOL. 231 PAGE 66  
DEED VOL. 202 PAGE 592  
DEED VOL. 258 PAGE 807  
O.R. VOL. 266 PAGE 7348  
PLAT VOL. 11 PAGE 75  
PLAT VOL. 17 PAGE 202  
PLAT VOL. 19 PAGE 435

BASIS OF BEARINGS FROM  
OHIO STATE PLANE COORDINATE  
SYSTEM, NORTH ZONE, N.A.D. 83



SCALE: 1"=200'


- STONE FOUND
- 5/8" REBAR FOUND  
UNLESS OTHERWISE NOTED



I CERTIFY THIS SURVEY TO BE CORRECT  
TO THE BEST OF MY KNOWLEDGE.


*Donald C. Baker*  
DONALD C. BAKER P.S. 6938  
DATE: DEC. 28, 2020  
KES  
FILE NAME: WORK6\S-646-20\CNK

APPROVED FOR TRANSFER ONLY  
NO SUBDIVISION PLAT REQUIRED  
(O.R.C. 711.001 & 711.131)  
Lot(s) not for building unless  
approved by Board of Health  
HOLMES CO. PLANNING COMMISSION  
By AO Date 1/28/2021

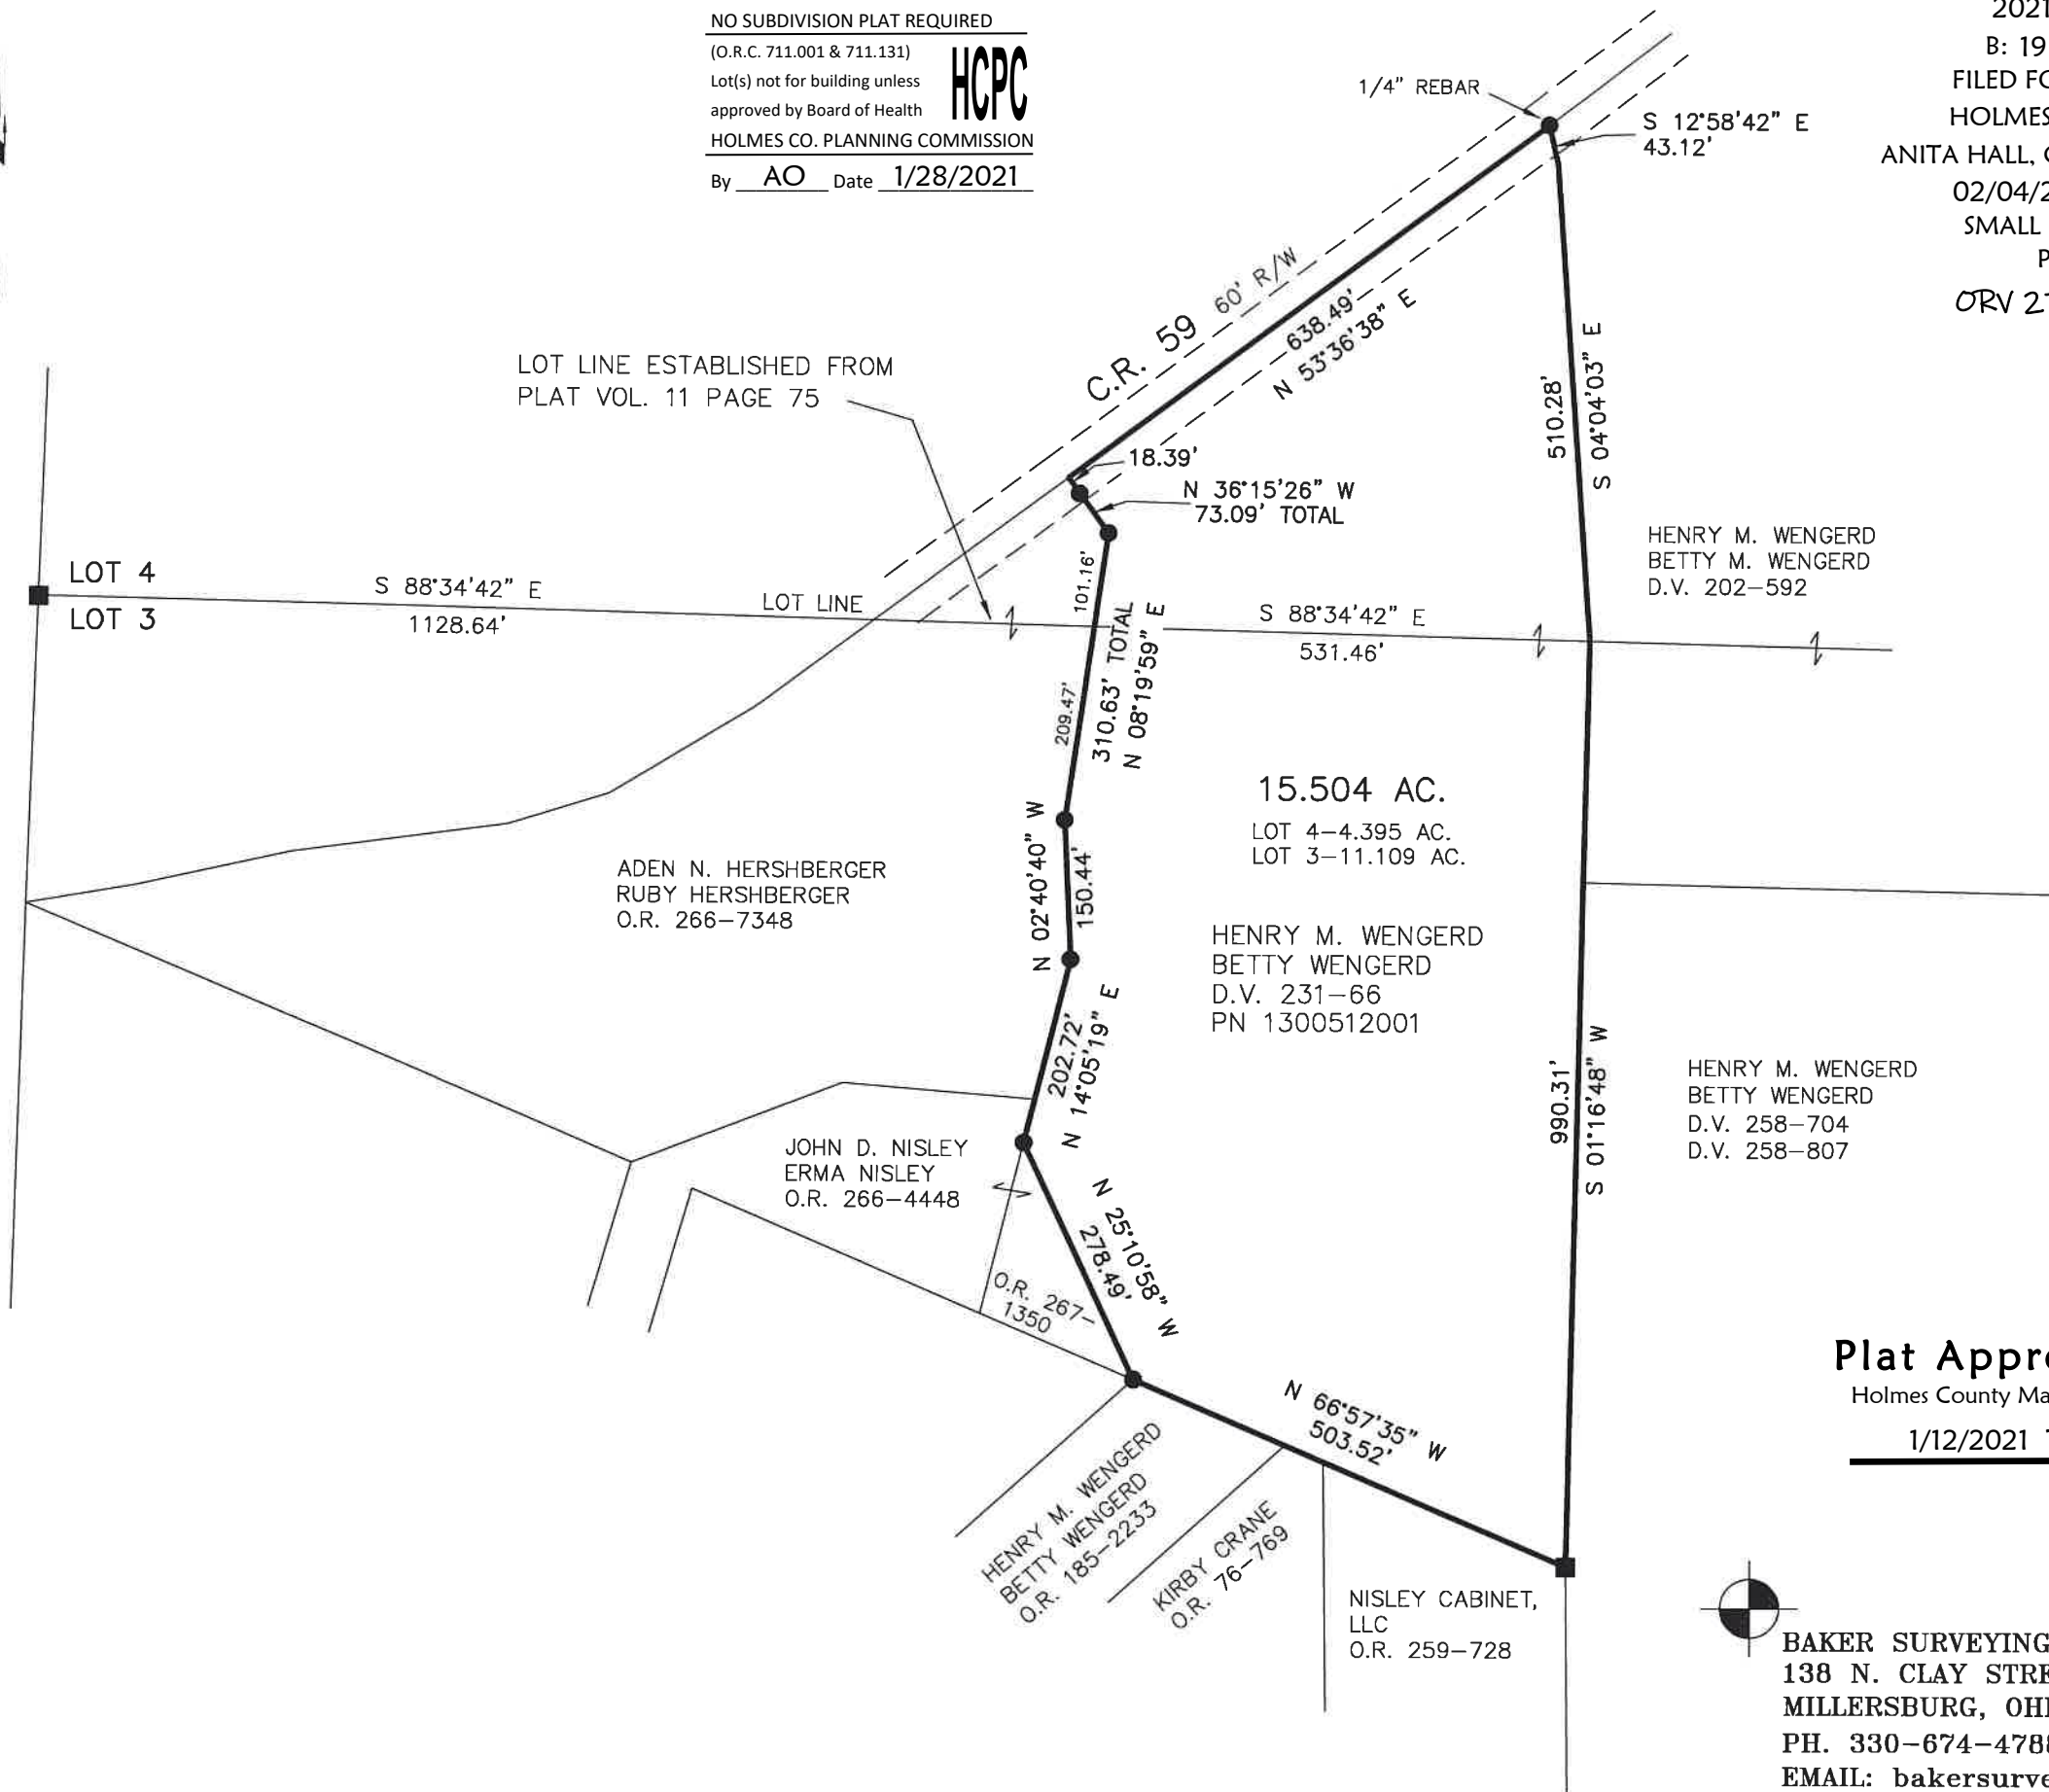

202100013396  
B: 19 P: 4294  
FILED FOR RECORD IN  
HOLMES COUNTY, OH  
ANITA HALL, COUNTY RECORDER  
02/04/2021 2:12 PM  
SMALL PLAT . 40.00  
PAGES: 1  
ORV 275 PG 5354

**Plat Approved**  
Holmes County Map Office  
1/12/2021 TD

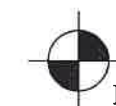

BAKER SURVEYING, LLC  
138 N. CLAY STREET  
MILLERSBURG, OHIO 44654  
PH. 330-674-4788  
EMAIL: bakersurveying@gmail.com