


PAINT TOWNSHIP
 S.W. QTR. SECTION 36
 T-15 N; R-11 W
 HOLMES COUNTY, OHIO

202100014288
 B: 19 P: 4336
 FILED FOR RECORD IN
 HOLMES COUNTY, OH
 ANITA HALL, COUNTY RECORDER
 03/23/2021 03:14 PM
 SMALL PLAT . 40.00
 PAGES: 1
 ORV 276 PG 2394

SURVEYED FOR: LESTER MILLER

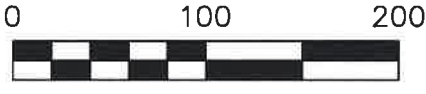

SCALE: 1"=100'

- ▲ R.R. SPIKE FOUND
- 5/8" REBAR FOUND
UNLESS OTHERWISE NOTED
- 5/8" REBAR SET WITH I.D. CAP
I.D. CAP MARKED "BAKER 6938"

REFERENCES


O.R. VOL. 140 PAGE 545
 O.R. VOL. 146 PAGE 512
 O.R. VOL. 225 PAGE 2474
 PLAT VOL. 2 PAGE 501
 PLAT VOL. 18 PAGE 596
 BASIS OF BEARINGS FROM
 PLAT VOL. 2 PAGE 501

APPROVED FOR TRANSFER ONLY
 NO SUBDIVISION PLAT REQUIRED

(O.R.C. 711.001 & 711.131)
 Lot(s) not for building unless
 approved by Board of Health



HOLMES CO. PLANNING COMMISSION
 By AO Date 12/16/2020

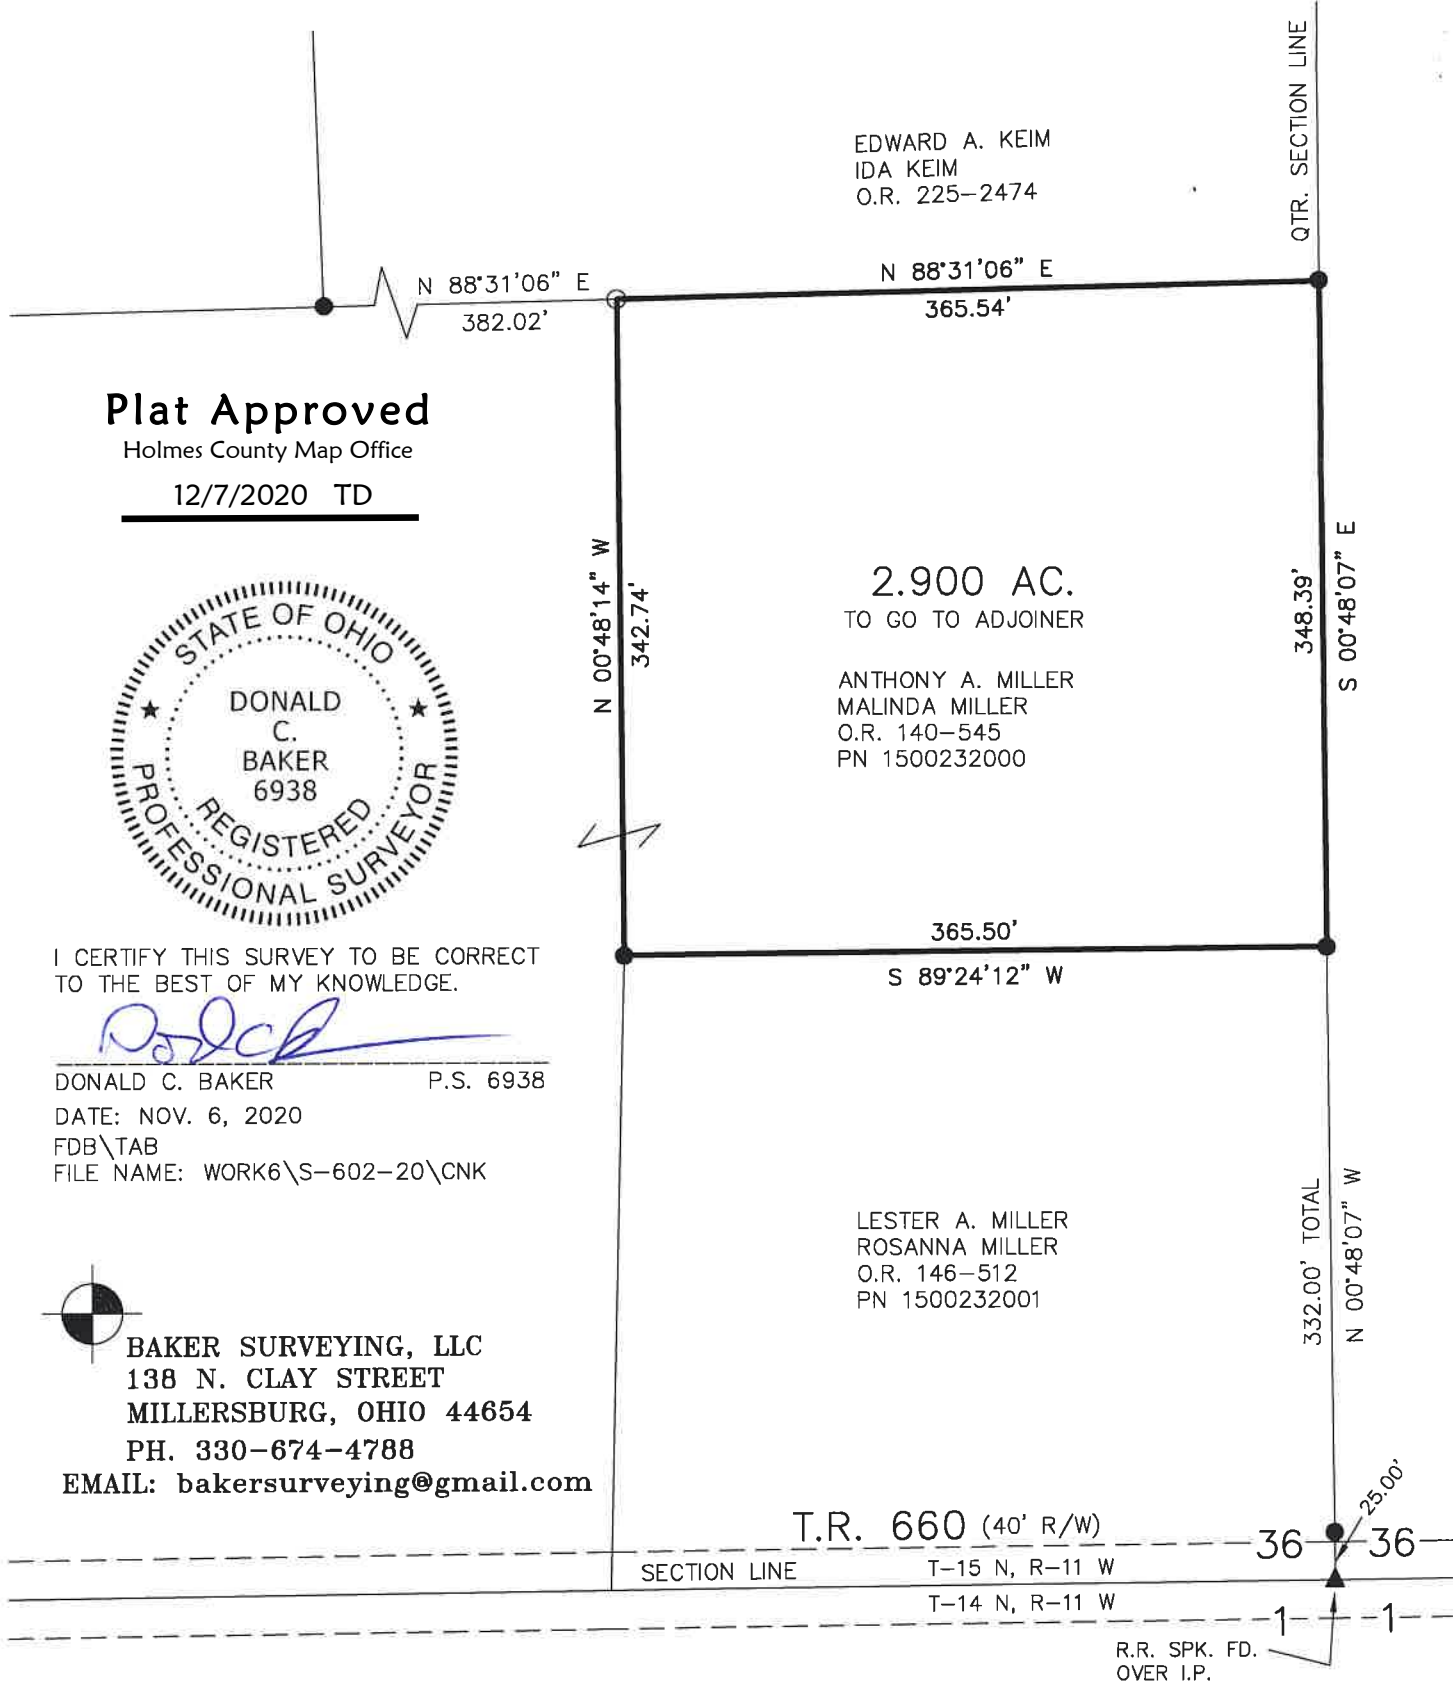

Plat Approved
 Holmes County Map Office
 12/7/2020 TD



I CERTIFY THIS SURVEY TO BE CORRECT TO THE BEST OF MY KNOWLEDGE.

Donald C. Baker

DONALD C. BAKER P.S. 6938
 DATE: NOV. 6, 2020
 FDB\TAB
 FILE NAME: WORK6\S-602-20\CNK



BAKER SURVEYING, LLC
 138 N. CLAY STREET
 MILLERSBURG, OHIO 44654
 PH. 330-674-4788
 EMAIL: bakersurveying@gmail.com

R.R. SPK. FD.
 OVER I.P.