


CLARK TOWNSHIP  
 N.E. QTR. SECTION 24  
 T-8 N; R-5 W  
 HOLMES COUNTY, OHIO  
 SURVEYED FOR: MAHLON HERSHBERGER

0 200 400  
  
 SCALE: 1"=200'  
 ■ STONE FOUND  
 ▲ R.R. SPIKE FOUND  
 ● 5/8" REBAR FOUND  
 UNLESS OTHERWISE NOTED  
 ○ 5/8" REBAR SET WITH I.D. CAP  
 I.D. CAP MARKED "BAKER 6938"

202100014720  
 B: 19 P: 4367  
 FILED FOR RECORD IN  
 HOLMES COUNTY, OH  
 ANITA HALL, COUNTY RECORDER  
 04/15/2021 09:58 AM  
 SMALL PLAT . 40.00  
 PAGES: 1  
 ORV 276 PG 4491

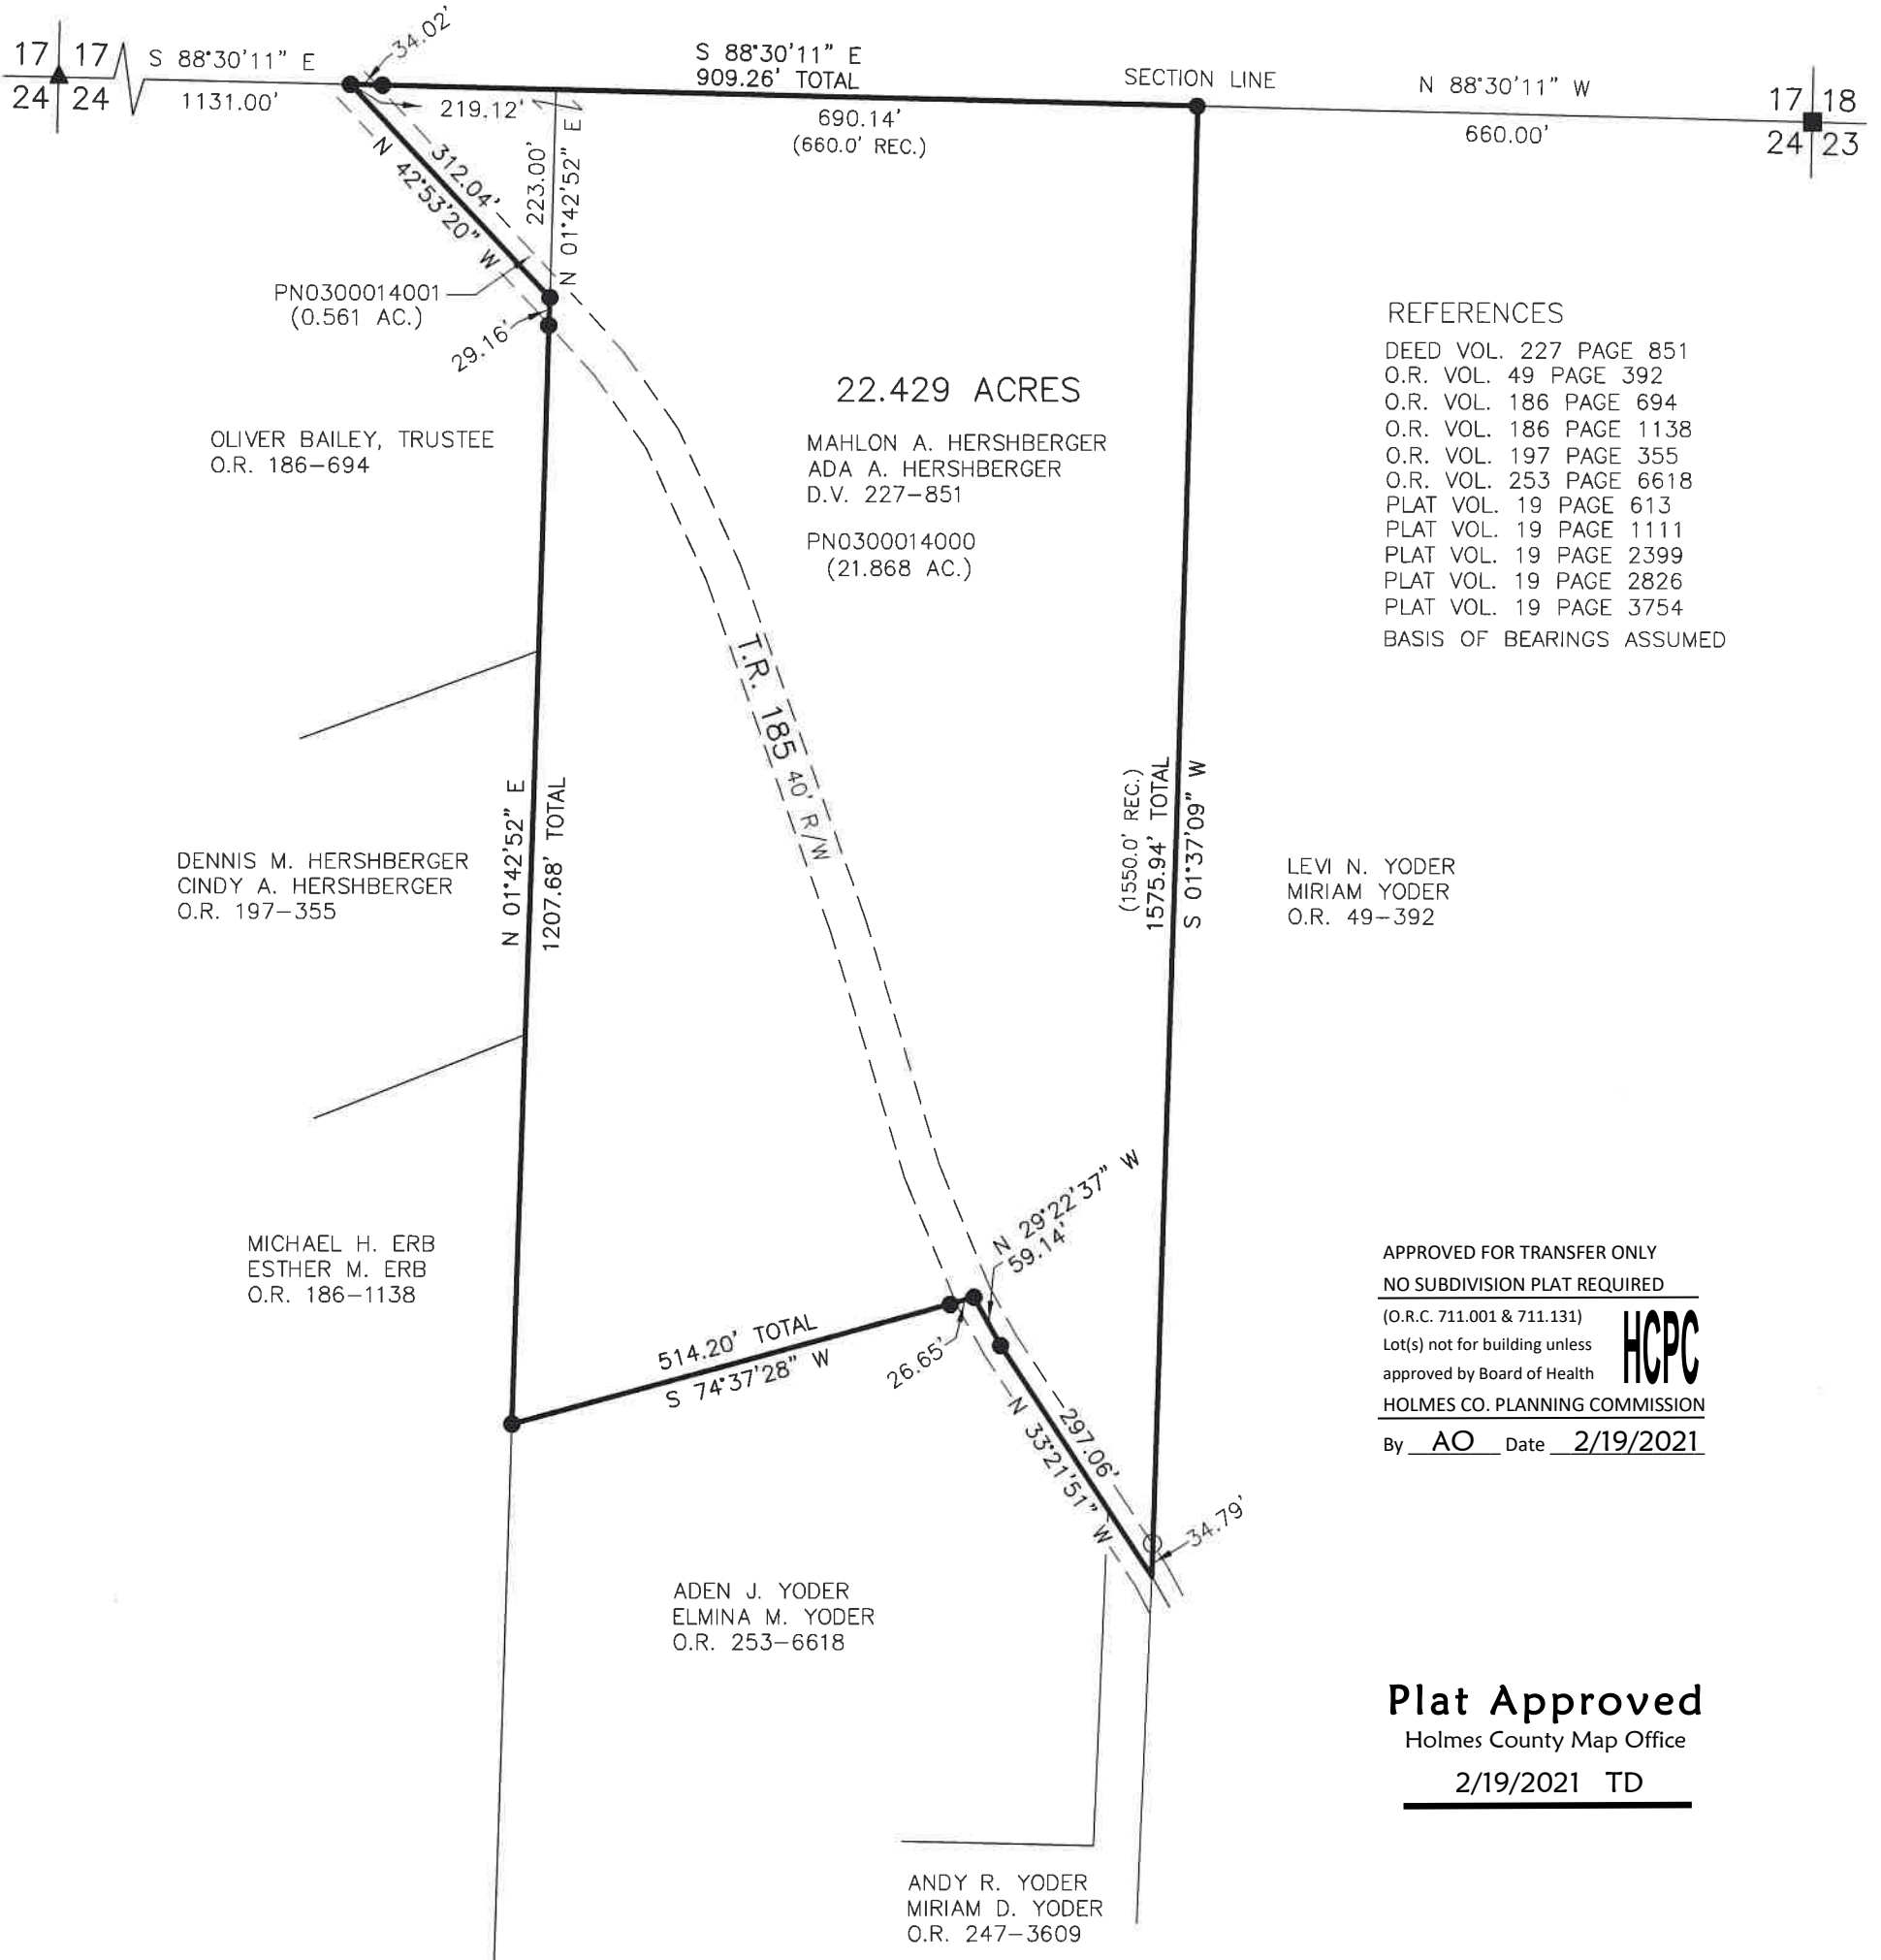

REFERENCES  
 DEED VOL. 227 PAGE 851  
 O.R. VOL. 49 PAGE 392  
 O.R. VOL. 186 PAGE 694  
 O.R. VOL. 186 PAGE 1138  
 O.R. VOL. 197 PAGE 355  
 O.R. VOL. 253 PAGE 6618  
 PLAT VOL. 19 PAGE 613  
 PLAT VOL. 19 PAGE 1111  
 PLAT VOL. 19 PAGE 2399  
 PLAT VOL. 19 PAGE 2826  
 PLAT VOL. 19 PAGE 3754  
 BASIS OF BEARINGS ASSUMED

LEVI N. YODER  
 MIRIAM YODER  
 O.R. 49-392

APPROVED FOR TRANSFER ONLY  
 NO SUBDIVISION PLAT REQUIRED  
 (O.R.C. 711.001 & 711.131)  
 Lot(s) not for building unless  
 approved by Board of Health  
 HOLMES CO. PLANNING COMMISSION  
 By AO Date 2/19/2021



**Plat Approved**  
 Holmes County Map Office  
 2/19/2021 TD



I CERTIFY THIS SURVEY TO BE CORRECT  
 TO THE BEST OF MY KNOWLEDGE.

DONALD C. BAKER P.S. 6938  
 DATE: JANUARY 11, 2021  
 FDB/TAB  
 FILE NAME: WORK5\S-12-21\ALG\CNK



BAKER SURVEYING, LLC  
 138 N. CLAY STREET  
 MILLERSBURG, OHIO 44654  
 PH. 330-674-4788  
 EMAIL: bakersurveying@gmail.com