

SALT CREEK TOWNSHIP  
 4TH. QTR., LOT 17  
 T-10 N; R-6 W  
 HOLMES COUNTY, OHIO

202100015145  
 B: 19 P: 4382  
 FILED FOR RECORD IN  
 HOLMES COUNTY, OH  
 ANITA HALL, COUNTY RECORDER  
 05/06/2021 10:25 AM  
 SMALL PLAT . 40.00  
 PAGES: 1

SURVEYED FOR: VICTOR WEAVER

ORV 276 PG 6918



SCALE: 1"=100'

- ▲ R.R. SPIKE FOUND
- 5/8" REBAR FOUND  
UNLESS OTHERWISE NOTED
- 5/8" REBAR SET WITH I.D. CAP  
I.D. CAP MARKED "BAKER  
SURVEYING LLC"

REFERENCES

DEED VOL. 261 PAGE 555  
 O.R. VOL. 217 PAGE 310  
 PLAT VOL. 2 PAGE 240  
 PLAT VOL. 19 PAGE 1658

BASIS OF BEARINGS FROM  
 OHIO STATE PLANE COORDINATE  
 SYSTEM, NORTH ZONE, N.A.D. 83

APPROVED FOR TRANSFER ONLY  
 NO SUBDIVISION PLAT REQUIRED  
 (O.R.C. 711.001 & 711.131)  
 Lot(s) not for building unless  
 approved by Board of Health  
 HOLMES CO. PLANNING COMMISSION  
 By AO Date 4/19/2021



**Plat Approved**

Holmes County Map Office

4/2/2021 TD



I CERTIFY THIS SURVEY TO BE CORRECT  
 TO THE BEST OF MY KNOWLEDGE.


*Donald C. Baker*

DONALD C. BAKER P.S. 6938


DATE: MARCH 02, 2021

KES

FILE NAME: WORK6\S-106-21

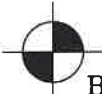

BAKER SURVEYING, LLC  
 138 N. CLAY STREET  
 MILLERSBURG, OHIO 44654  
 PH. 330-674-4788  
 EMAIL: bakersurveying@gmail.com

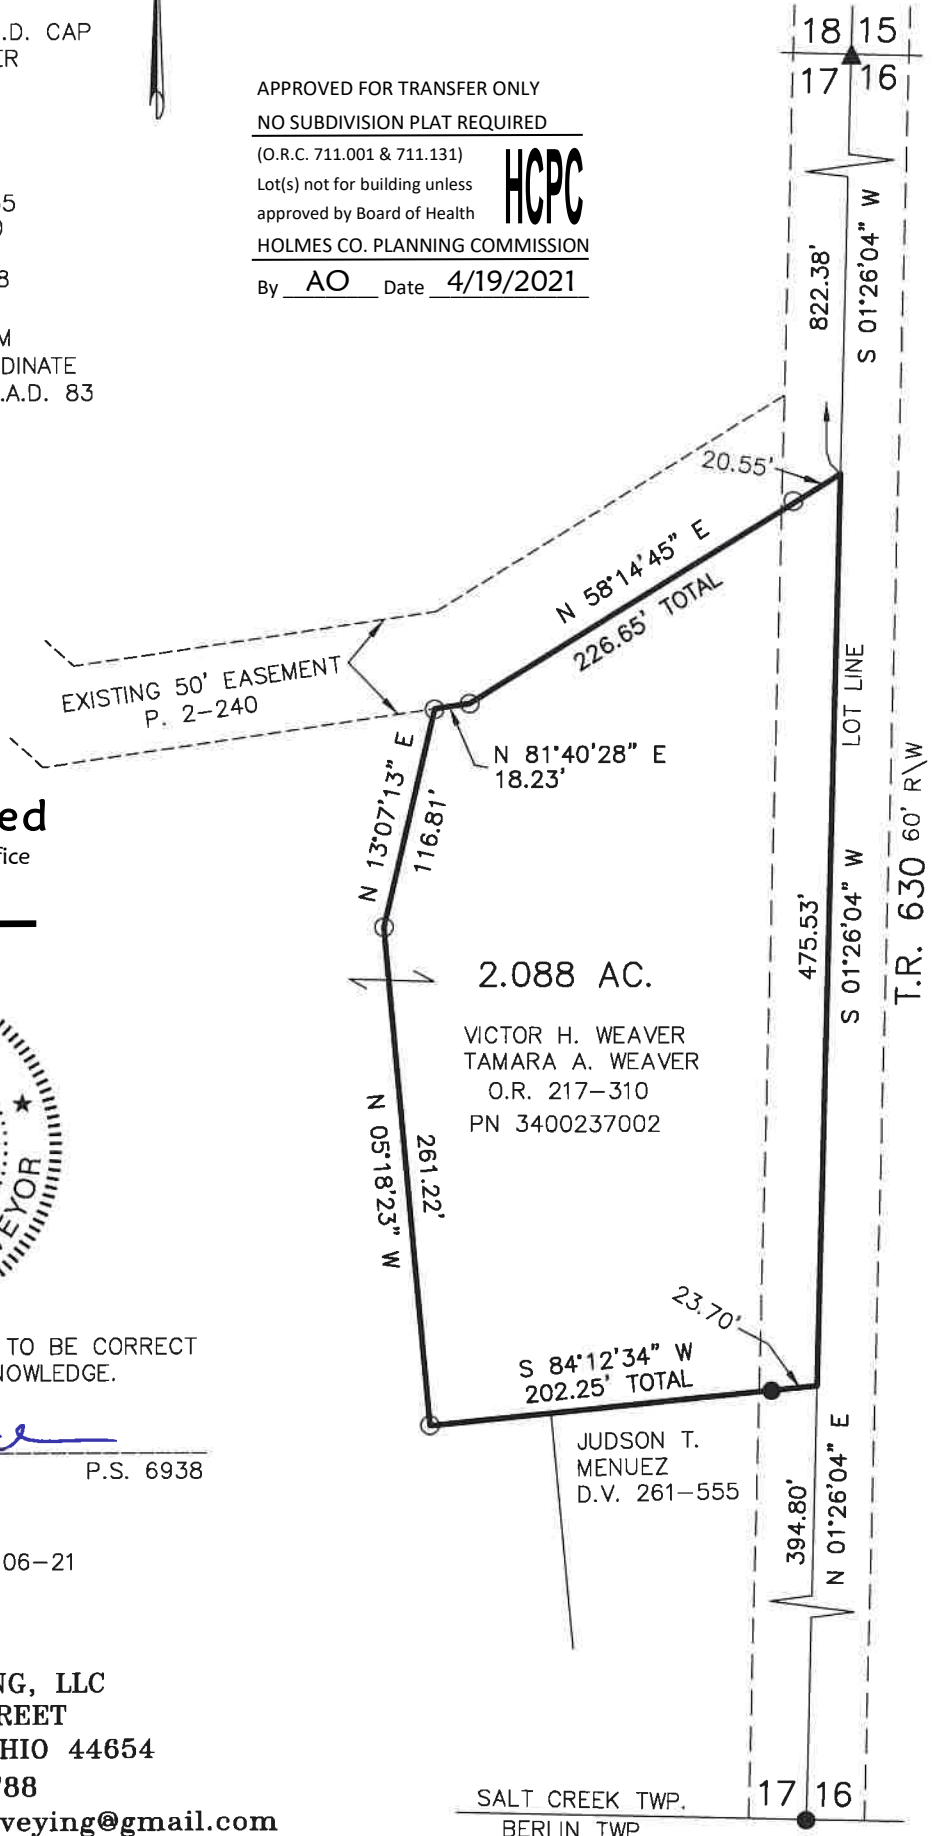

SALT CREEK TWP.  
 BERLIN TWP.