

CLARK TOWNSHIP
 N.E. QTR. SECTION 6
 T-8 N; R-5 W
 HOLMES COUNTY, OHIO

SURVEYED FOR: BEN RABER


REFERENCES

- O.R. VOL. 90 PAGE 710
 - O.R. VOL. 216 PAGE 358
 - O.R. VOL. 267 PAGE 4261
 - O.R. VOL. 269 PAGE 6201
 - PLAT VOL. 18 PAGE 881
 - PLAT VOL. 19 PAGE 3695
 - PLAT VOL. 19 PAGE 3903
- BASIS OF BEARINGS FROM
 PLAT VOL. 19 PAGE 3903



SCALE: 1"=60'

- 5/8" REBAR FOUND
UNLESS OTHERWISE NOTED
- 5/8" REBAR SET WITH I.D. CAP
I.D. CAP MARKED "BAKER
SURVEYING LLC"

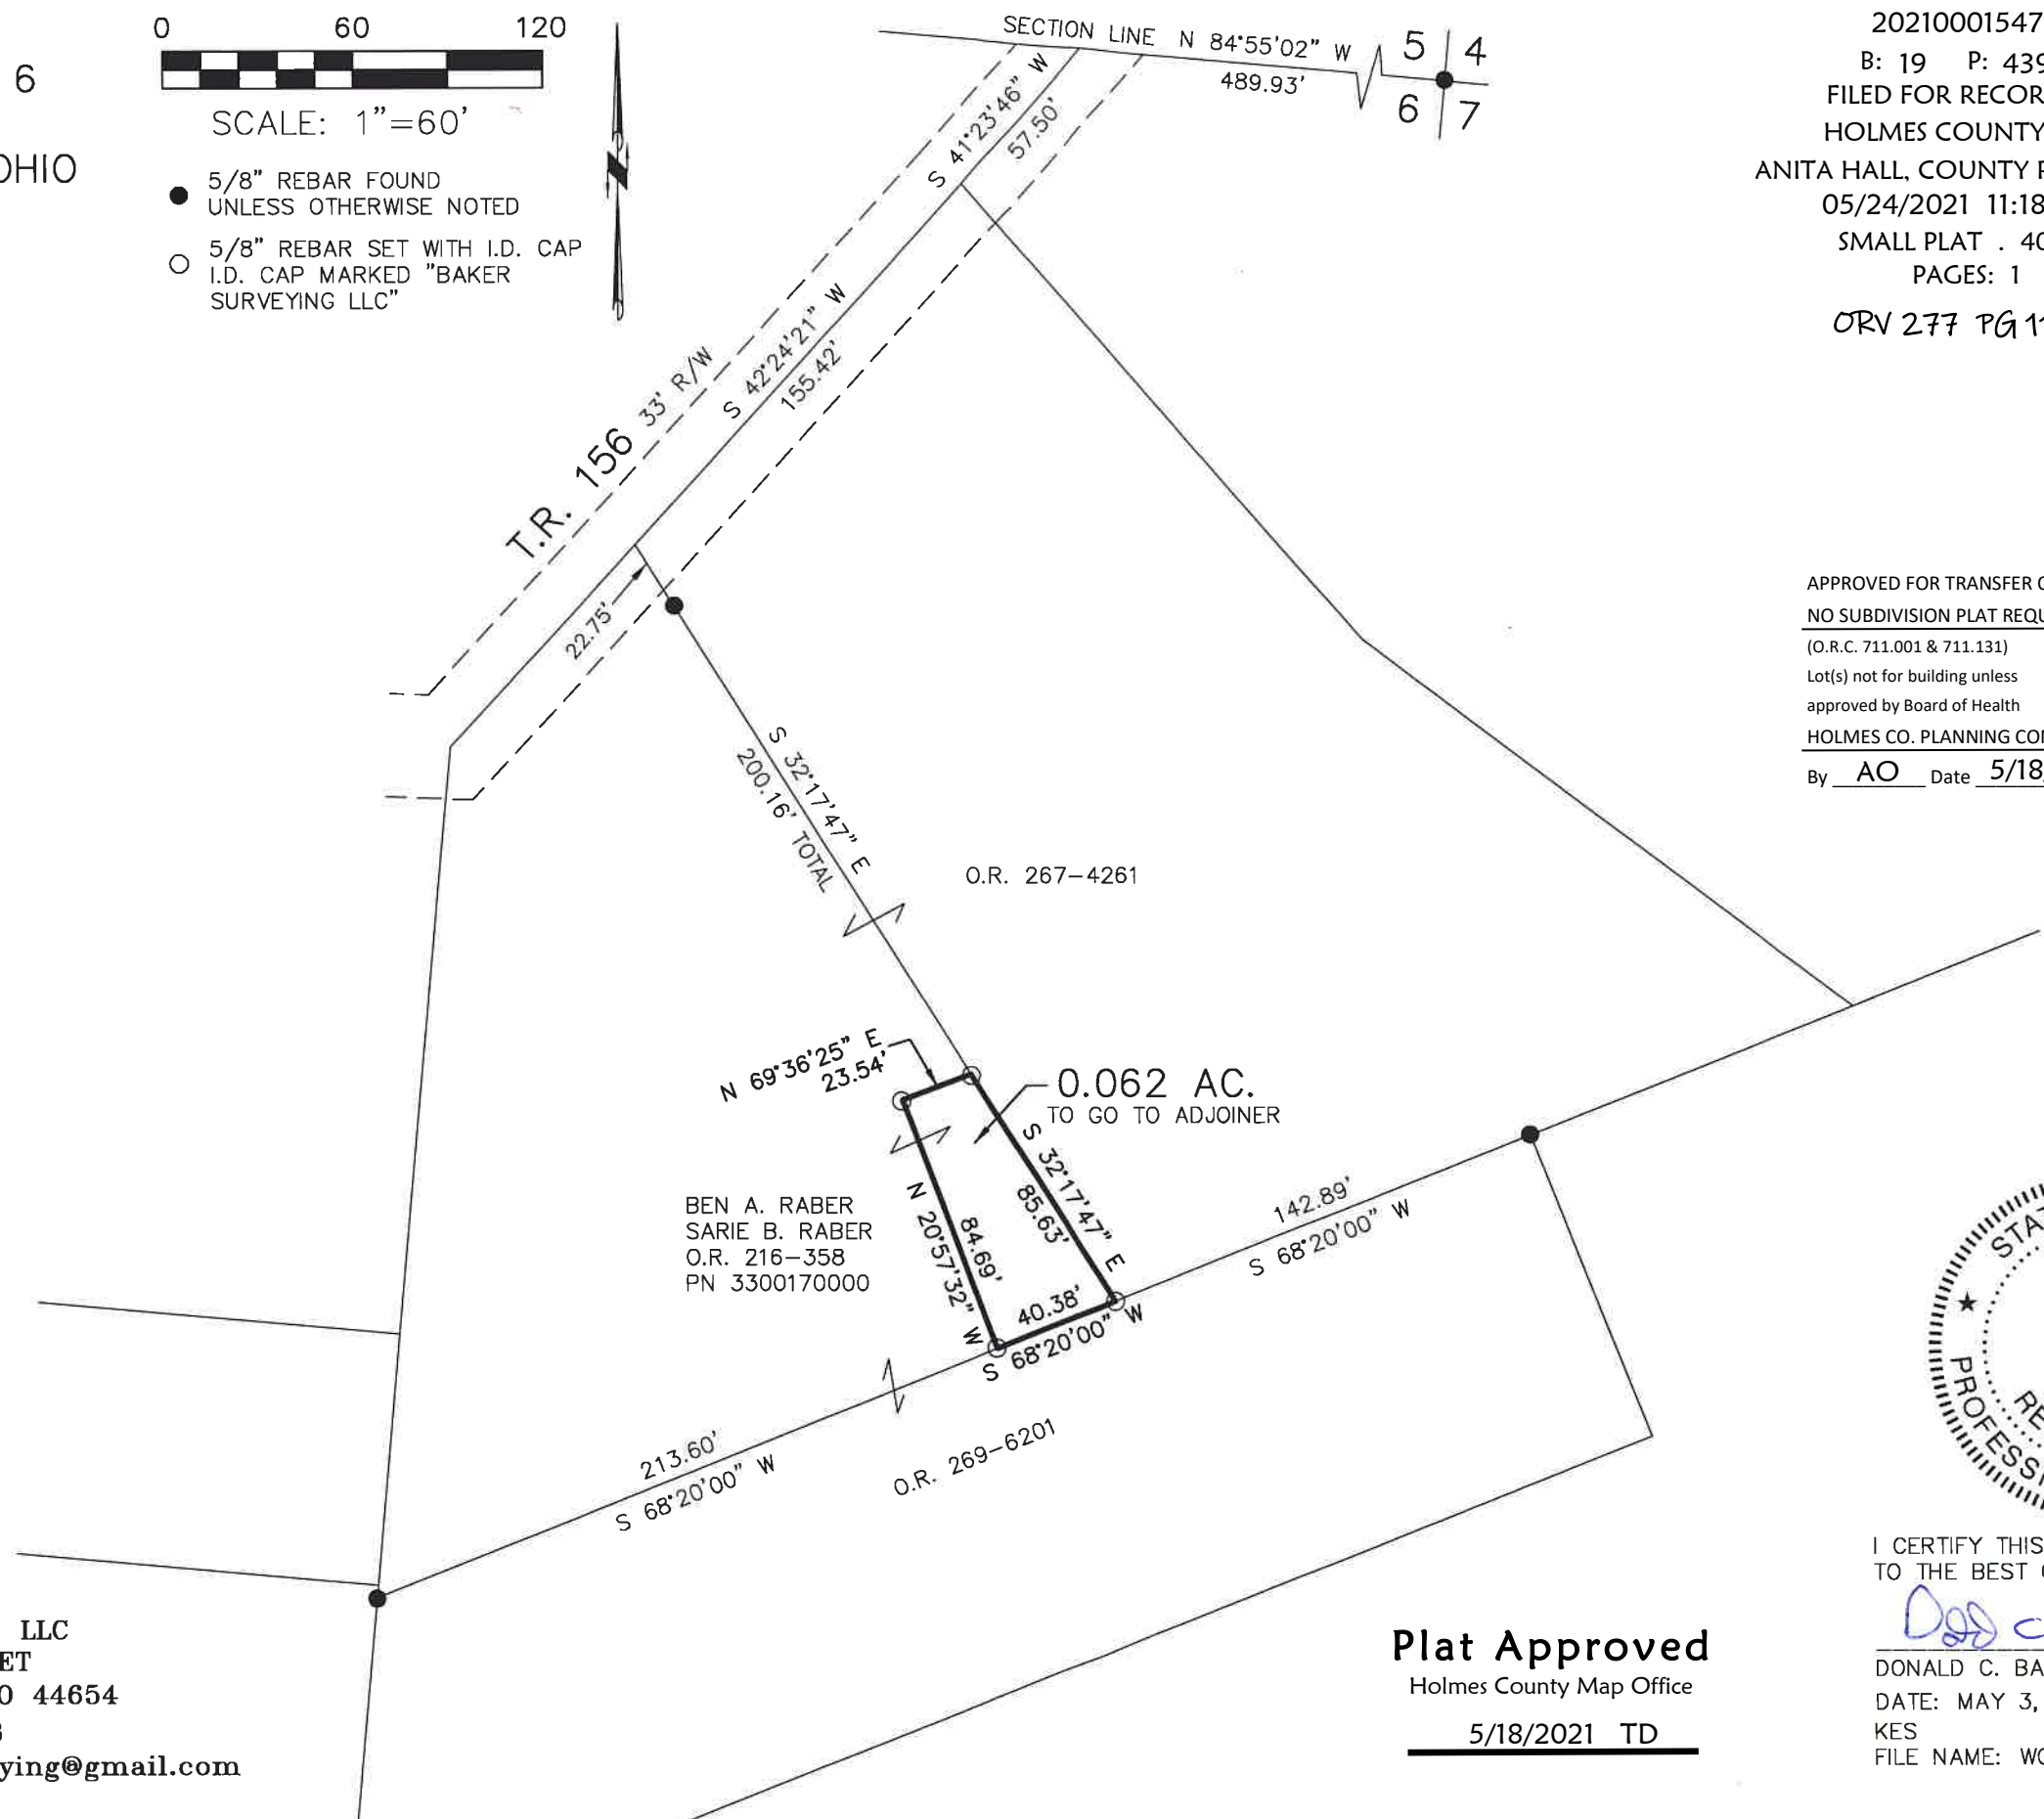

202100015471
 B: 19 P: 4399
 FILED FOR RECORD IN
 HOLMES COUNTY, OH
 ANITA HALL, COUNTY RECORDER
 05/24/2021 11:18 AM
 SMALL PLAT . 40.00
 PAGES: 1
 ORV 277 PG 1137

APPROVED FOR TRANSFER ONLY
 NO SUBDIVISION PLAT REQUIRED
 (O.R.C. 711.001 & 711.131)
 Lot(s) not for building unless
 approved by Board of Health
 HOLMES CO. PLANNING COMMISSION
 By AO Date 5/18/2021



I CERTIFY THIS SURVEY TO BE CORRECT
 TO THE BEST OF MY KNOWLEDGE.

Donald C. Baker

DONALD C. BAKER P.S. 6938
 DATE: MAY 3, 2021
 KES
 FILE NAME: WORK6\S-233-21\CNK

BAKER SURVEYING, LLC
 138 N. CLAY STREET
 MILLERSBURG, OHIO 44654
 PH. 330-674-4788
 EMAIL: bakersurveying@gmail.com

Plat Approved
 Holmes County Map Office
 5/18/2021 TD