



PRAIRIE TOWNSHIP
 3RD QTR., LOT 9
 T-10 N; R-6 W
 HOLMES COUNTY, OHIO

SURVEYED FOR: ALLEN MILLER

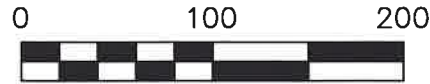

SCALE: 1"=100'

- 5/8" REBAR FOUND
UNLESS OTHERWISE NOTED
- 5/8" REBAR SET WITH I.D. CAP
I.D. CAP MARKED "BAKER
SURVEYING LLC"

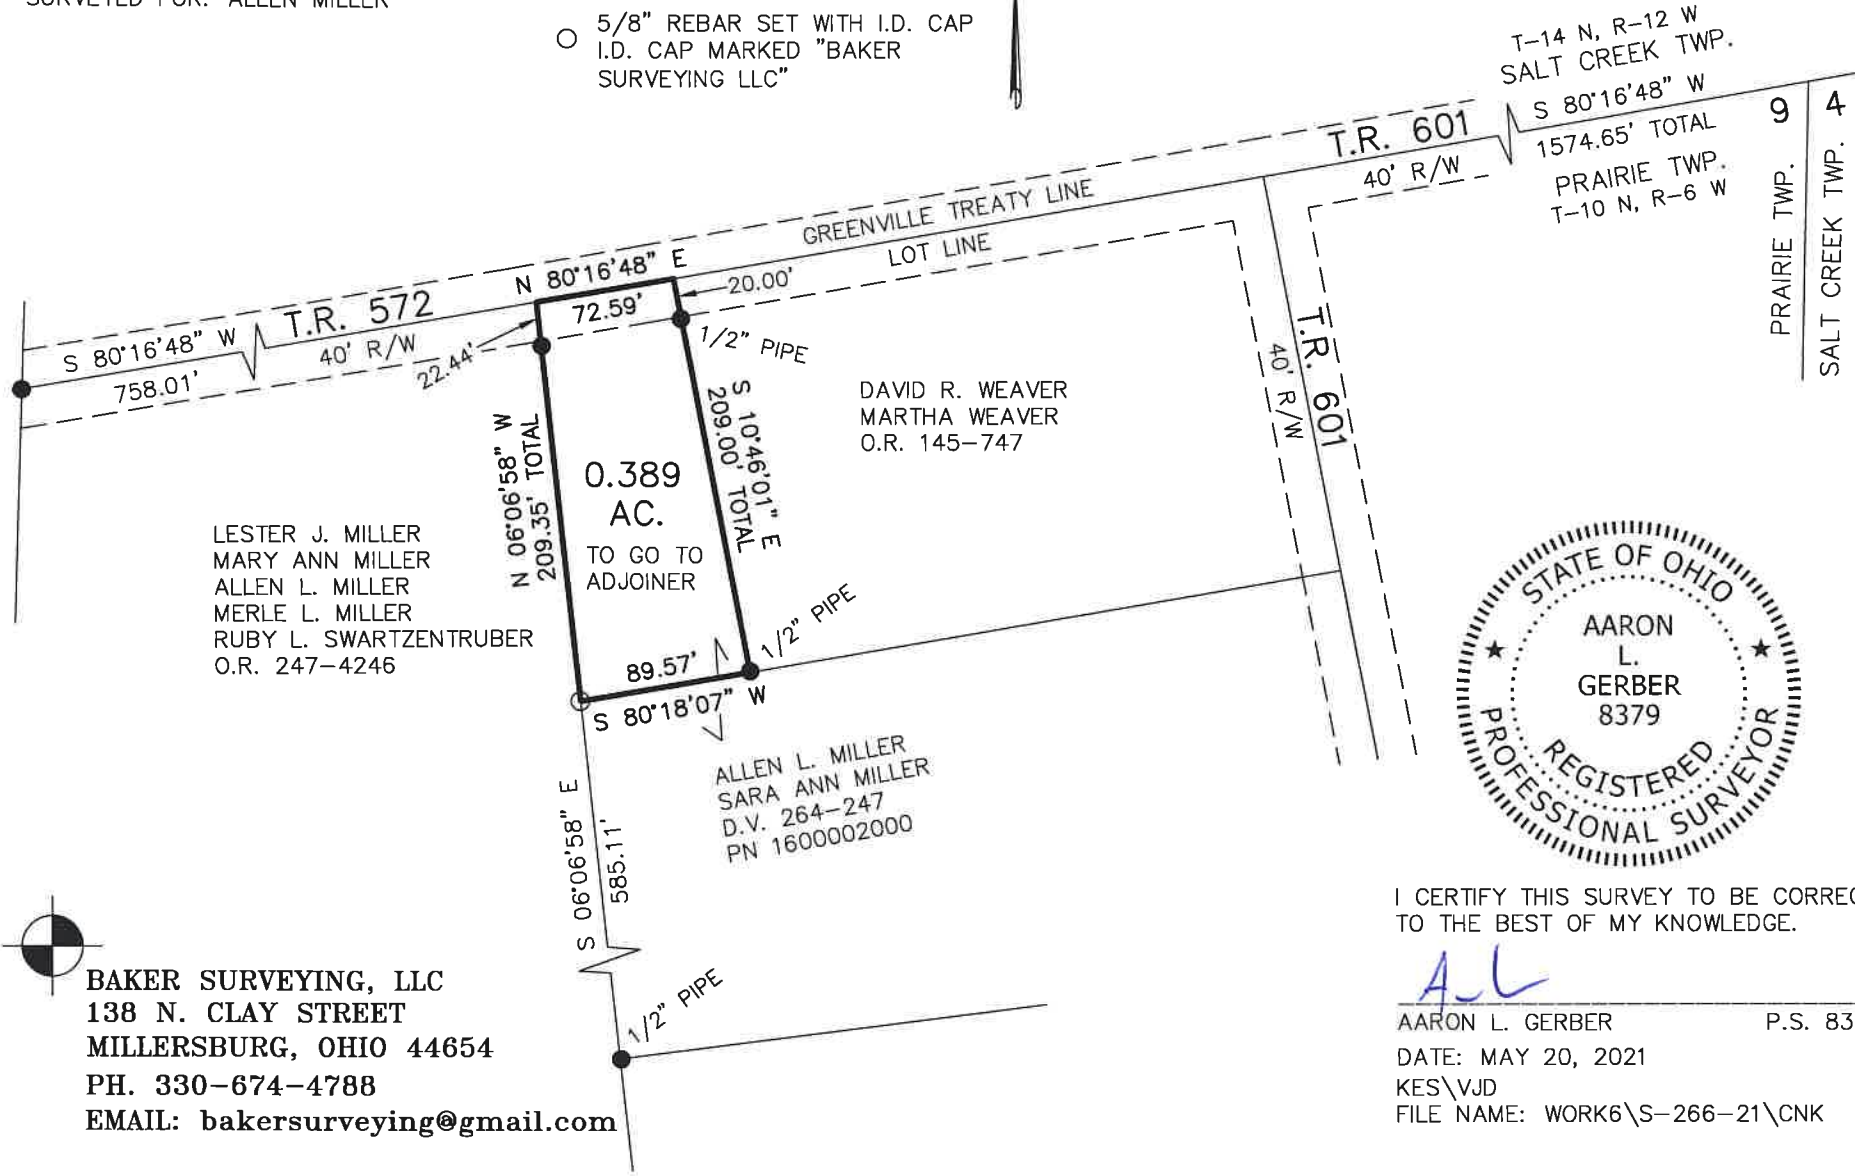

I CERTIFY THIS SURVEY TO BE CORRECT
 TO THE BEST OF MY KNOWLEDGE.

AL
 AARON L. GERBER P.S. 8379
 DATE: MAY 20, 2021
 KES\VJD
 FILE NAME: WORK6\S-266-21\CNK

202100016120
 B: 19 P: 4433
 FILED FOR RECORD IN
 HOLMES COUNTY, OH
 ANITA HALL, COUNTY RECORDER
 06/28/2021 02:35 PM
 SMALL PLAT . 40.00
 PAGES: 1
 ORV 277 PG 4610
 ORV 277 PG 4612

APPROVED FOR TRANSFER ONLY
 NO SUBDIVISION PLAT REQUIRED
 (O.R.C. 711.001 & 711.131)
 Lot(s) not for building unless
 approved by Board of Health
 HOLMES CO. PLANNING COMMISSION
 By AO Date 6/1/2021



BAKER SURVEYING, LLC
 138 N. CLAY STREET
 MILLERSBURG, OHIO 44654
 PH. 330-674-4788
 EMAIL: bakersurveying@gmail.com

Plat Approved
 Holmes County Map Office
 6/1/2021 TD