


WASHINGTON TOWNSHIP
 S.W. QTR. SECTION 9
 T-19 N; R-15 W
 HOLMES COUNTY, OHIO

SURVEYED FOR: IAN SIMMONS

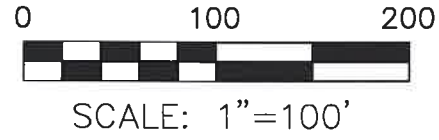

- 5/8" REBAR FOUND
UNLESS OTHERWISE NOTED
- 5/8" REBAR SET WITH I.D. CAP
I.D. CAP MARKED "BAKER 6938"

REFERENCES

DEED VOL. 282 PAGE 156
 O.R. VOL. 255 PAGE 4503
 PLAT VOL. 16 PAGE 613
 PLAT VOL. 19 PAGE 2929

BASIS OF BEARINGS FROM
 PLAT VOL. 19 PAGE 2929



I CERTIFY THIS SURVEY TO BE CORRECT
 TO THE BEST OF MY KNOWLEDGE.


Donald C. Baker

DONALD C. BAKER P.S. 6938

DATE: JUNE 17, 2021

FDB\TAB

FILE NAME: WORK6\S-327-21\CNK

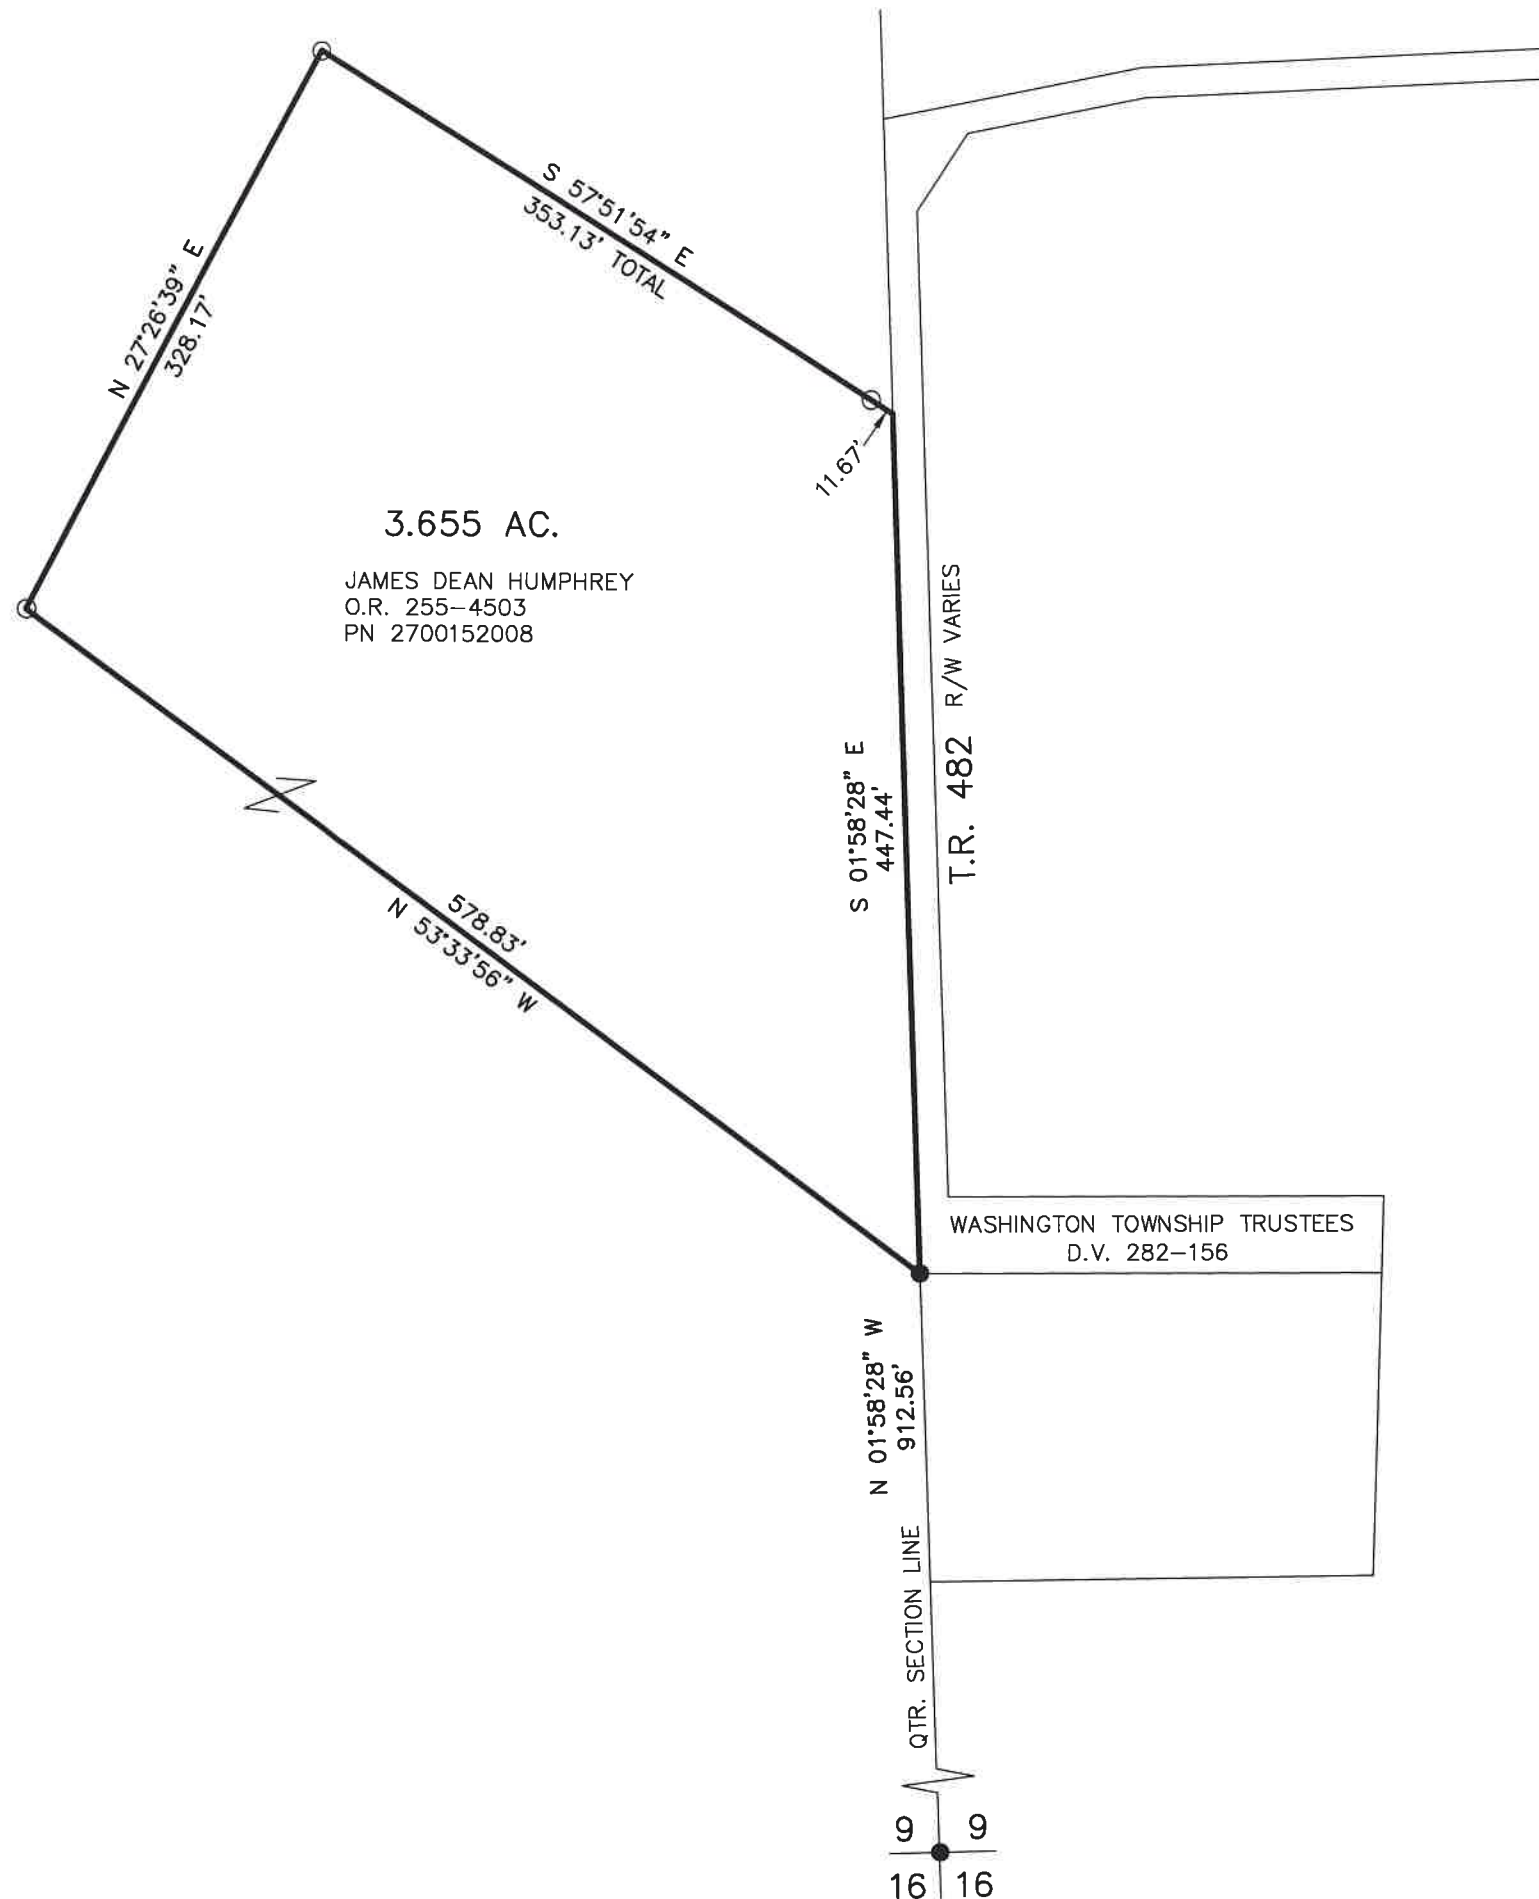

202100016479
 B: 19 P: 4451
 FILED FOR RECORD IN
 HOLMES COUNTY, OH
 ANITA HALL, COUNTY RECORDER
 07/20/2021 12:47 PM
 SMALL PLAT . 40.00
 PAGES: 1

ORV 277 PG 6536


APPROVED FOR TRANSFER ONLY
 NO SUBDIVISION PLAT REQUIRED
 (O.R.C. 711.001 & 711.131)
 Lot(s) not for building unless
 approved by Board of Health
 HOLMES CO. PLANNING COMMISSION
 By AO Date 7/9/2021



Plat Approved

Holmes County Map Office

6/29/2021 TD

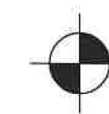

BAKER SURVEYING, LLC
 138 N. CLAY STREET
 MILLERSBURG, OHIO 44654
 PH. 330-674-4788
 EMAIL: bakersurveying@gmail.com