


BERLIN TOWNSHIP
 4TH QTR., LOT 21
 T-9 N; R-6 W
 HOLMES COUNTY, OHIO

SURVEYED FOR: SAM MILLER

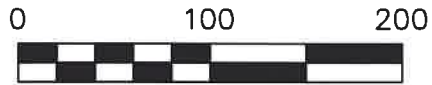

SCALE: 1"=100'

- 5/8" REBAR FOUND
UNLESS OTHERWISE NOTED
- 5/8" REBAR SET WITH I.D. CAP
I.D. CAP MARKED "BAKER 6938"

REFERENCES

O.R. VOL. 248 PAGE 2949
 O.R. VOL. 267 PAGE 3557
 O.R. VOL. 248 PAGE 2944
 PLAT VOL. 19 PAGE 2458
 PLAT VOL. 16 PAGE 699


BASIS OF BEARINGS FROM
 PLAT VOL. 19 PAGE 2458



I CERTIFY THIS SURVEY TO BE CORRECT
 TO THE BEST OF MY KNOWLEDGE.

Donald C. Baker

DONALD C. BAKER P.S. 6938
 DATE: MAY 19, 2021
 FDB\TAB
 FILE NAME: WORK6\S-211-21\CNK

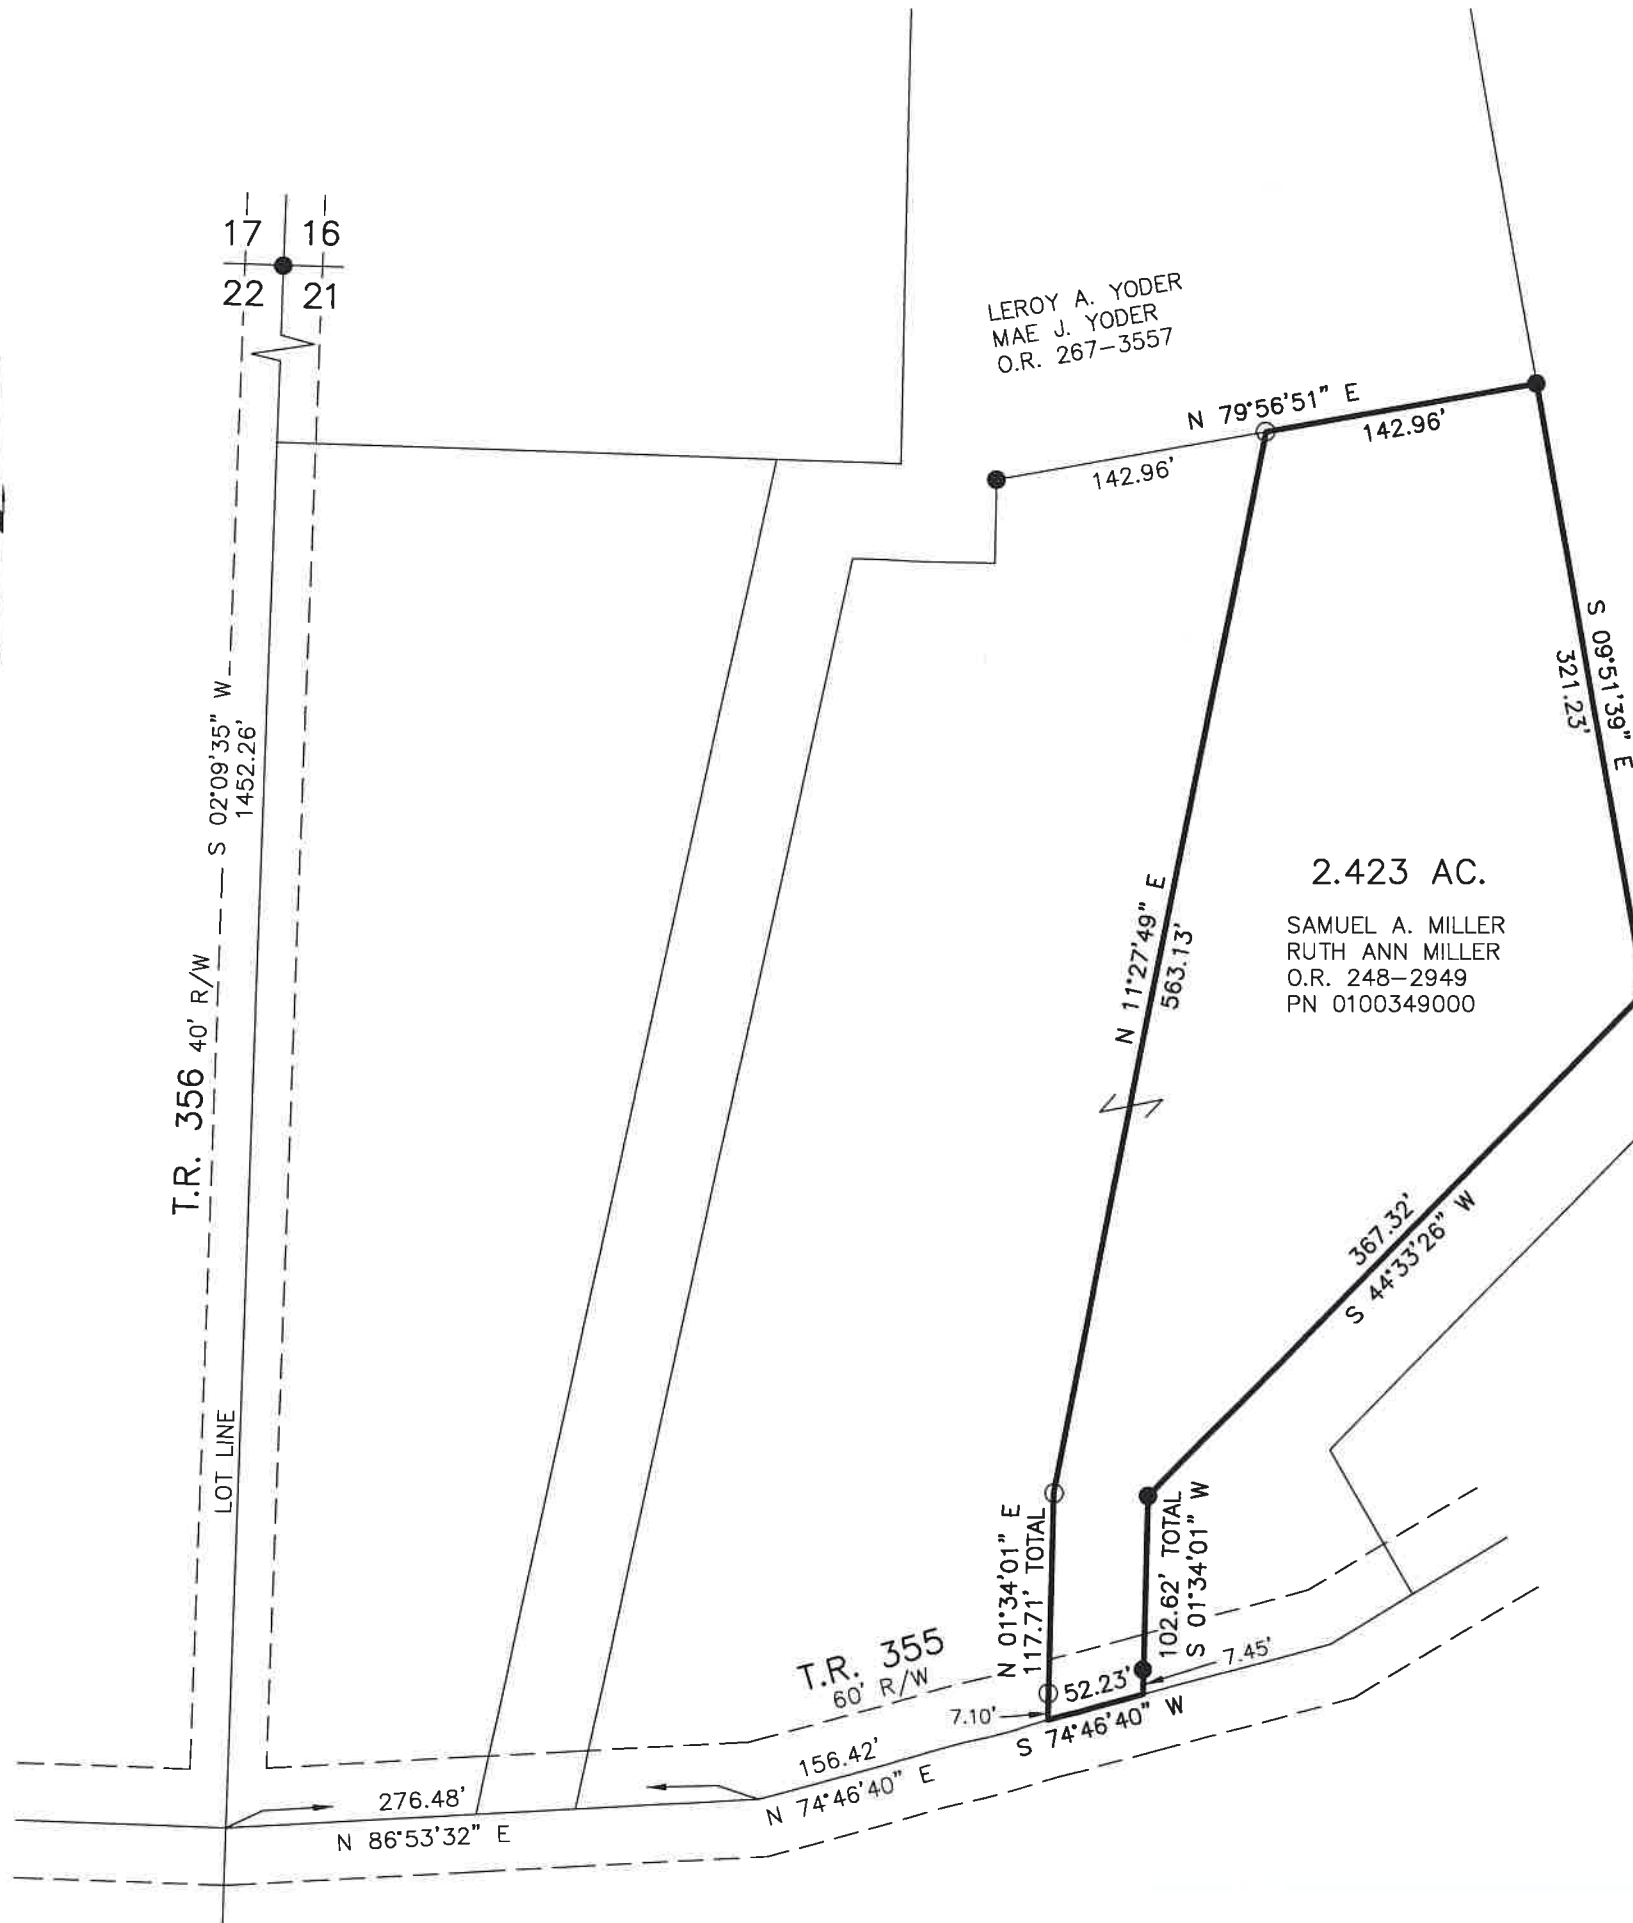

LEROY A. YODER
 MAE J. YODER
 O.R. 267-3557

MALINDA MILLER
 SAMUEL A. MILLER
 O.R. 248-2944


2.423 AC.
 SAMUEL A. MILLER
 RUTH ANN MILLER
 O.R. 248-2949
 PN 0100349000

202100016638
 B: 19 P: 4458
 FILED FOR RECORD IN
 HOLMES COUNTY, OH
 ANITA HALL, COUNTY RECORDER
 07/29/2021 03:30 PM
 SMALL PLAT . 40.00
 PAGES: 1
 ORV 277 PG 7489

APPROVED FOR TRANSFER ONLY
 NO SUBDIVISION PLAT REQUIRED
 (O.R.C. 711.001 & 711.131)
 Lot(s) not for building unless
 approved by Board of Health
 HOLMES CO. PLANNING COMMISSION
 By AO Date 7/1/2021



Plat Approved
 Holmes County Map Office
 6/29/2021 TD

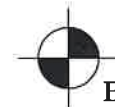

BAKER SURVEYING, LLC
 138 N. CLAY STREET
 MILLERSBURG, OHIO 44654
 PH. 330-674-4788
 EMAIL: bakersurveying@gmail.com