

KNOX TOWNSHIP
N.W. QTR. SECTION 19
T-17 N; R-14 W
HOLMES COUNTY, OHIO

SURVEYED FOR: JOHN HARTMANN


0 200 400



SCALE: 1"=200'

- STONE FOUND
- ▲ R.R. SPIKE FOUND
- 5/8" REBAR FOUND UNLESS OTHERWISE NOTED
- 5/8" REBAR SET WITH I.D. CAP I.D. CAP MARKED "BAKER SURVEYING LLC"

202100016892
B: 19 P: 4471
FILED FOR RECORD IN
HOLMES COUNTY, OH
ANITA HALL, COUNTY RECORDER
08/11/2021 09:23 AM
SMALL PLAT . 40.00
PAGES: 1
ORV 278 PG 1221

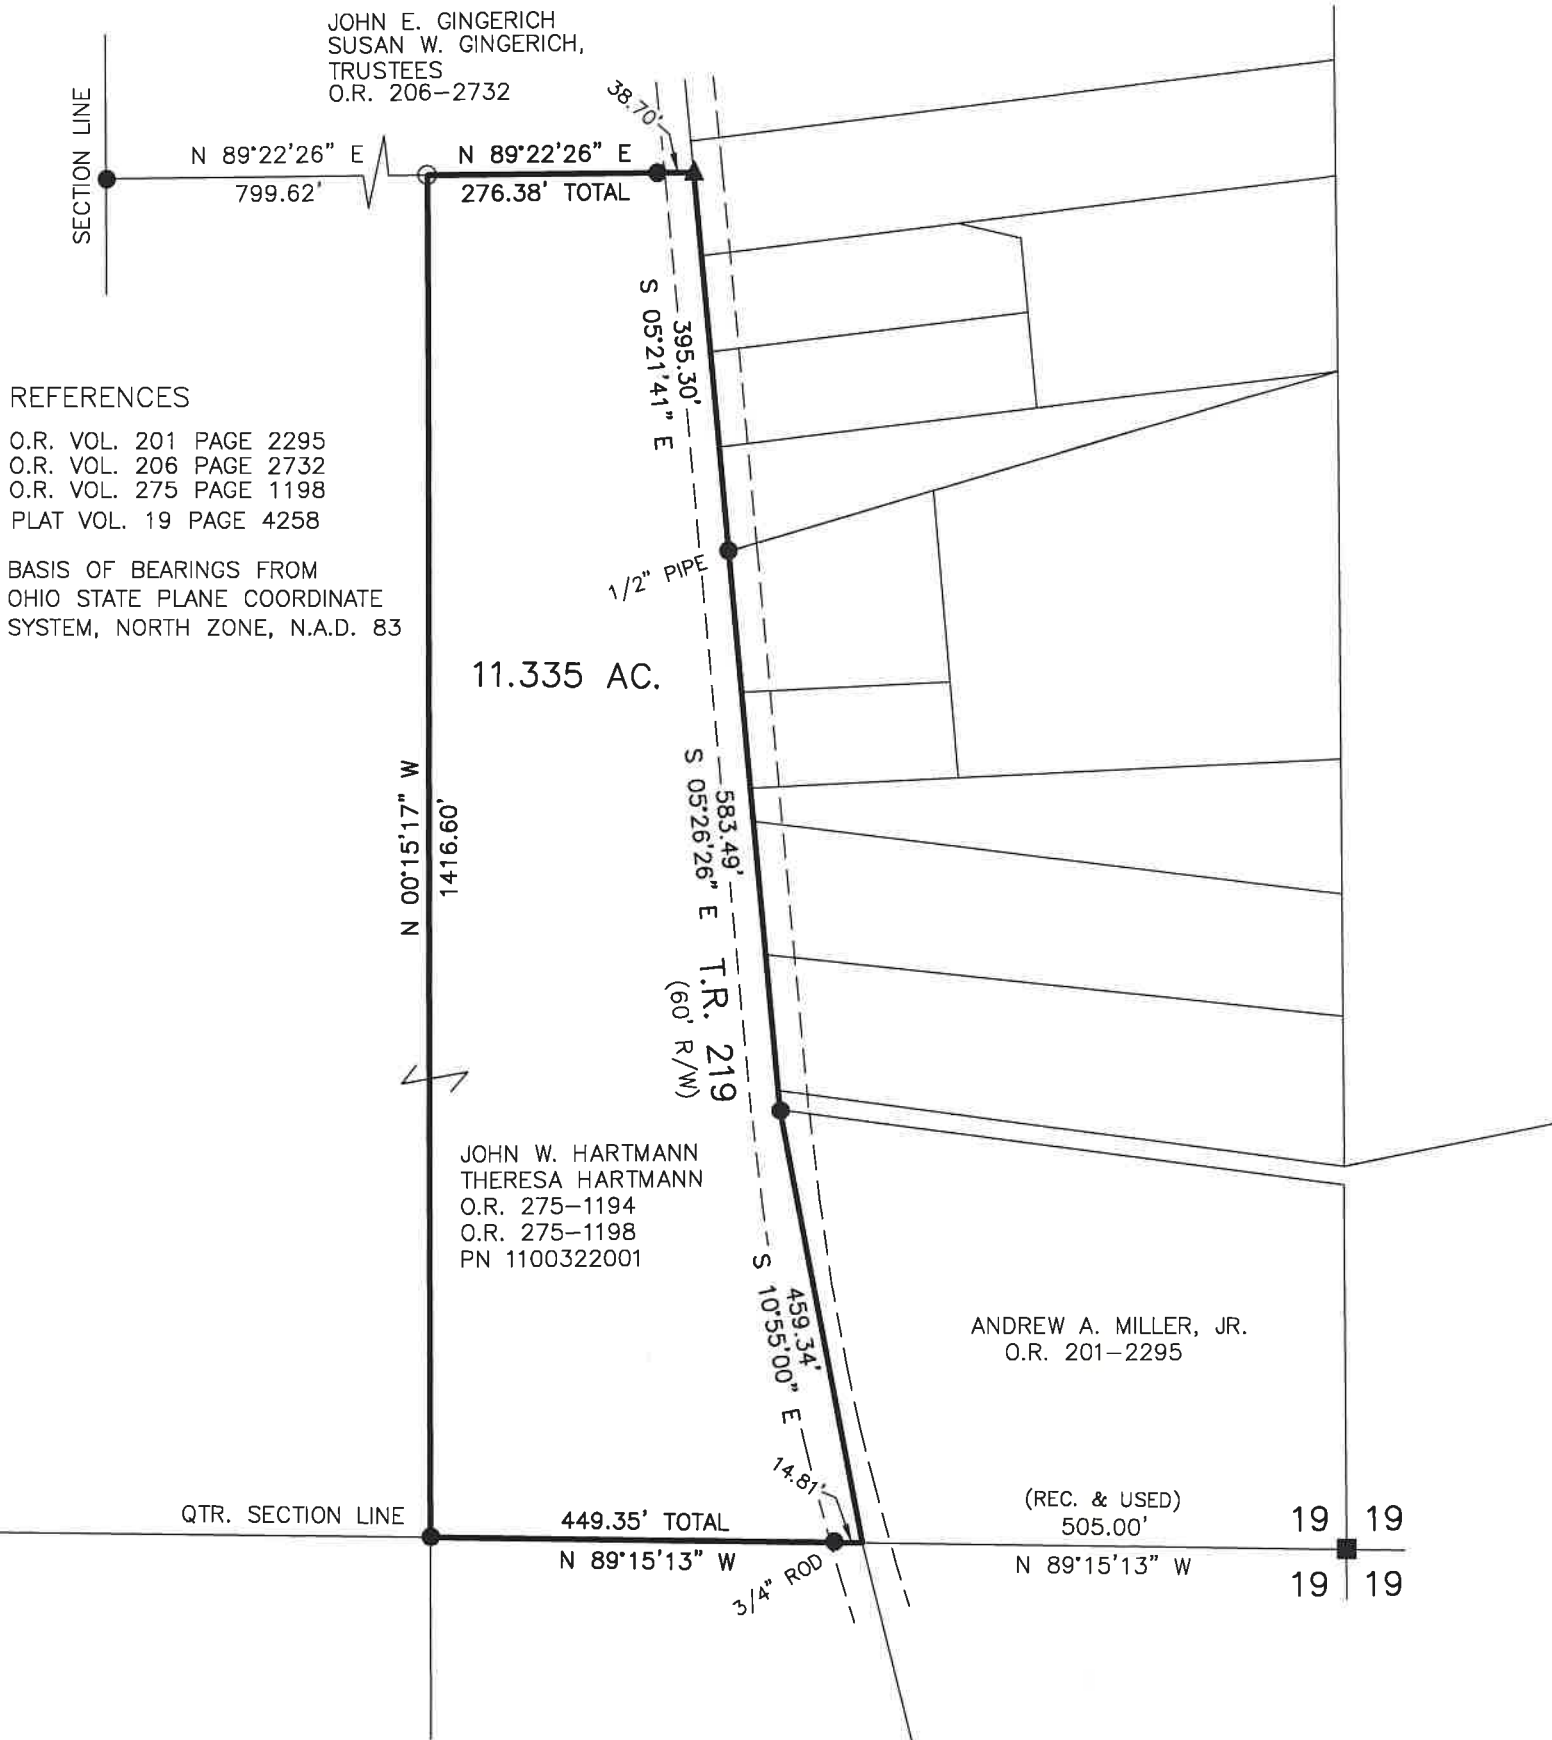

REFERENCES

O.R. VOL. 201 PAGE 2295
O.R. VOL. 206 PAGE 2732
O.R. VOL. 275 PAGE 1198
PLAT VOL. 19 PAGE 4258

BASIS OF BEARINGS FROM
OHIO STATE PLANE COORDINATE
SYSTEM, NORTH ZONE, N.A.D. 83




I CERTIFY THIS SURVEY TO BE CORRECT
TO THE BEST OF MY KNOWLEDGE.

Donald C. Baker
DONALD C. BAKER P.S. 6938
DATE: JAN. 29, 2021
TAB\VJD
FILE NAME: WORK6\S-33A-21\CNK

APPROVED FOR TRANSFER ONLY
NO SUBDIVISION PLAT REQUIRED
(O.R.C. 711.001 & 711.131)
Lot(s) not for building unless
approved by Board of Health
HOLMES CO. PLANNING COMMISSION
By AO Date 7/30/2021



Plat Approved
Holmes County Map Office
7/29/2021 Rg

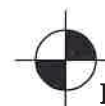

BAKER SURVEYING, LLC
138 N. CLAY STREET
MILLERSBURG, OHIO 44654
PH. 330-674-4788
EMAIL: bakersurveying@gmail.com