


VILLAGE OF FARMERSTOWN
PART OF LOTS 12 & 13

CLARK TOWNSHIP
N.E. QTR. SECTION 12
T-8 N; R-5 W
HOLMES COUNTY, OHIO

SURVEYED FOR: JONAS HERSHBERGER

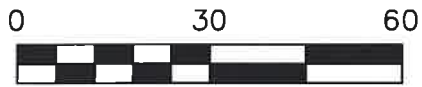


SCALE: 1"=30'

- DRILL HOLE IN CONC. FOUND
- 5/8" REBAR FOUND UNLESS OTHERWISE NOTED
- 5/8" REBAR SET WITH I.D. CAP I.D. CAP MARKED "BAKER 6938"



I CERTIFY THIS SURVEY TO BE CORRECT TO THE BEST OF MY KNOWLEDGE.

Donald C. Baker
DONALD C. BAKER P.S. 6938
DATE: JULY 9, 2021
VJD\BTB
FILE NAME: WORK6\S-371-21\CNK

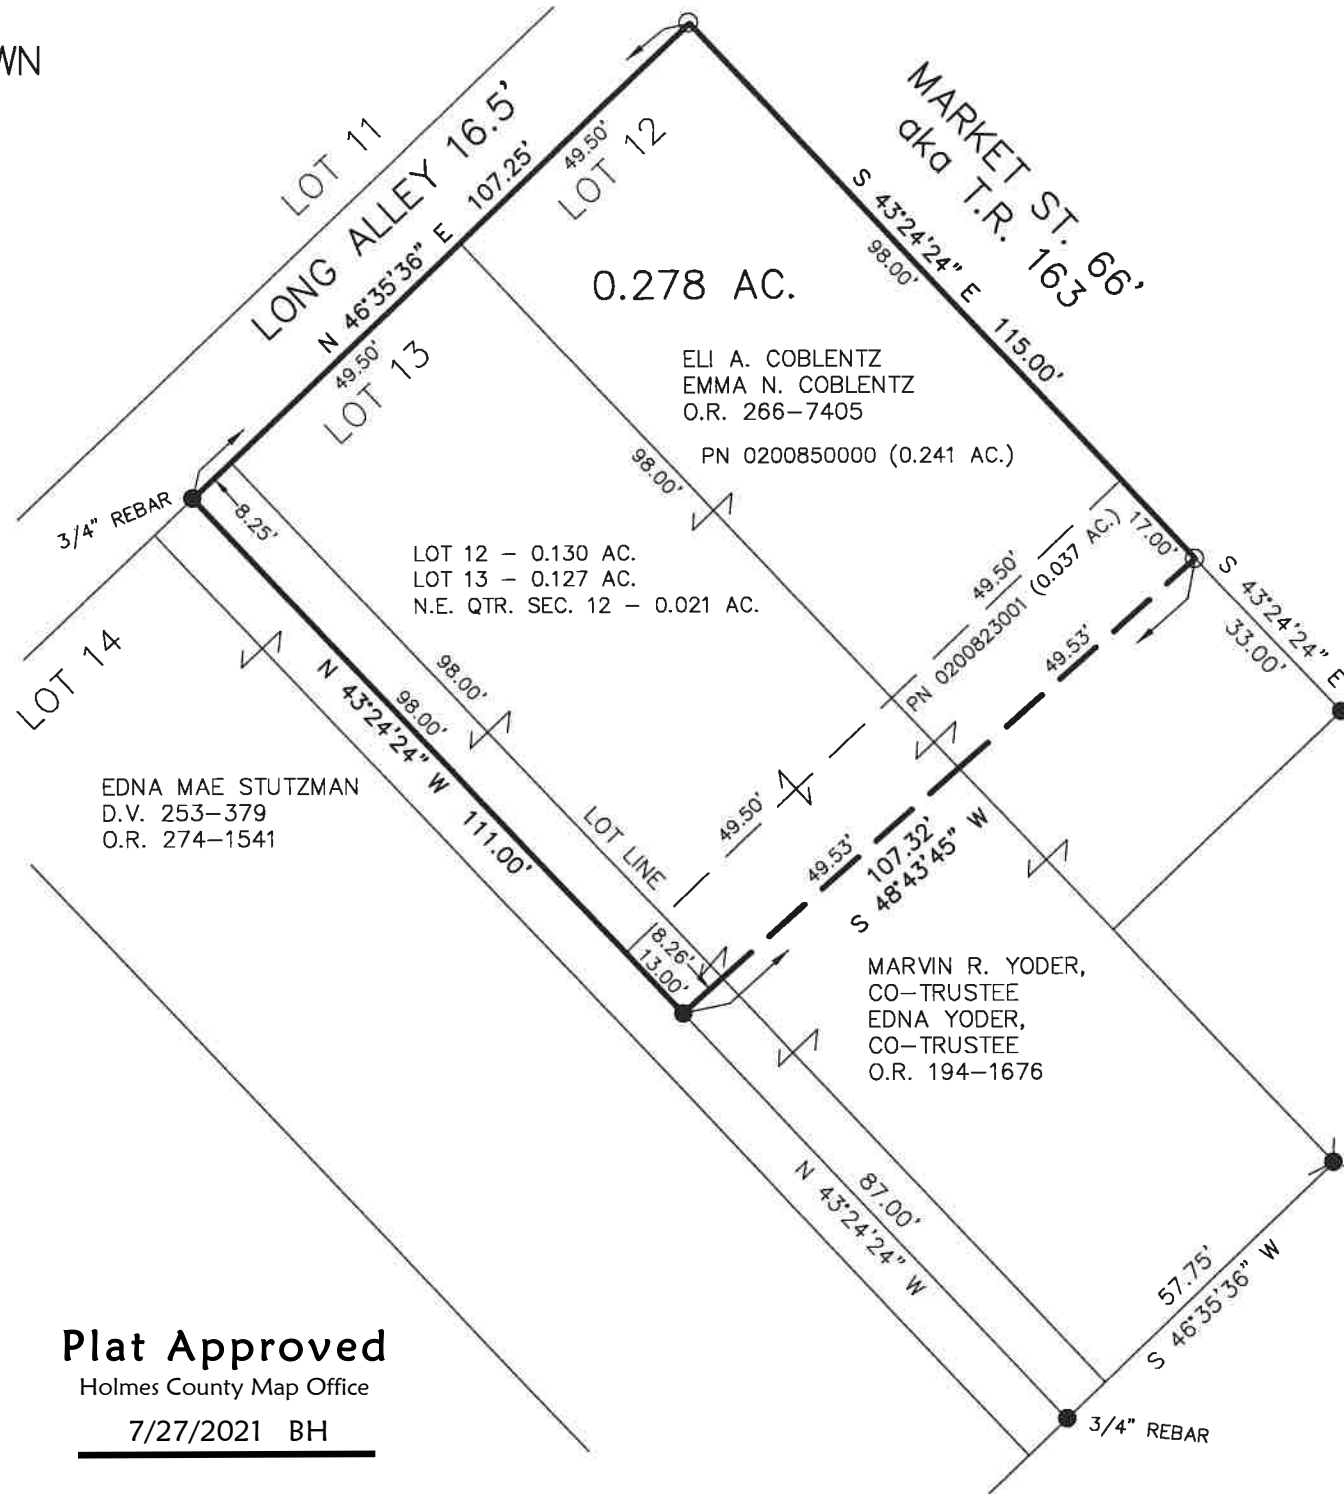

Plat Approved
Holmes County Map Office
7/27/2021 BH

202100016920
B: 19 P: 4472
FILED FOR RECORD IN
HOLMES COUNTY, OH
ANITA HALL, COUNTY RECORDER
08/12/2021 01:17 PM
SMALL PLAT . 40.00
PAGES: 1

ORV 278 PG 1419

APPROVED FOR TRANSFER ONLY
NO SUBDIVISION PLAT REQUIRED

(O.R.C. 711.001 & 711.131)

Lot(s) not for building unless
approved by Board of Health



HOLMES CO. PLANNING COMMISSION

By TS Date 7/27/2021

REFERENCES

- O.R. VOL. 194 PAGE 1676
- O.R. VOL. 266 PAGE 7405
- O.R. VOL. 274 PAGE 1541
- PLAT VOL. 13 PAGE 3
- PLAT VOL. 19 PAGE 1177

BASIS OF BEARINGS FROM
OHIO STATE PLANE COORDINATE
SYSTEM, NORTH ZONE, N.A.D. 83



BAKER SURVEYING, LLC
138 N. CLAY STREET
MILLERSBURG, OHIO 44654
PH. 330-674-4788
EMAIL: bakersurveying@gmail.com