



WALNUT CREEK TOWNSHIP
 1ST QTR., LOT 6
 T-9 N; R-5 W
 HOLMES COUNTY, OHIO

SURVEYED FOR: KAUFMAN REALTY

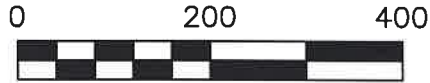

SCALE: 1"=200'

- STONE FOUND
- 5/8" REBAR FOUND
UNLESS OTHERWISE NOTED
- 5/8" REBAR SET WITH I.D. CAP
I.D. CAP MARKED "BAKER
SURVEYING LLC"

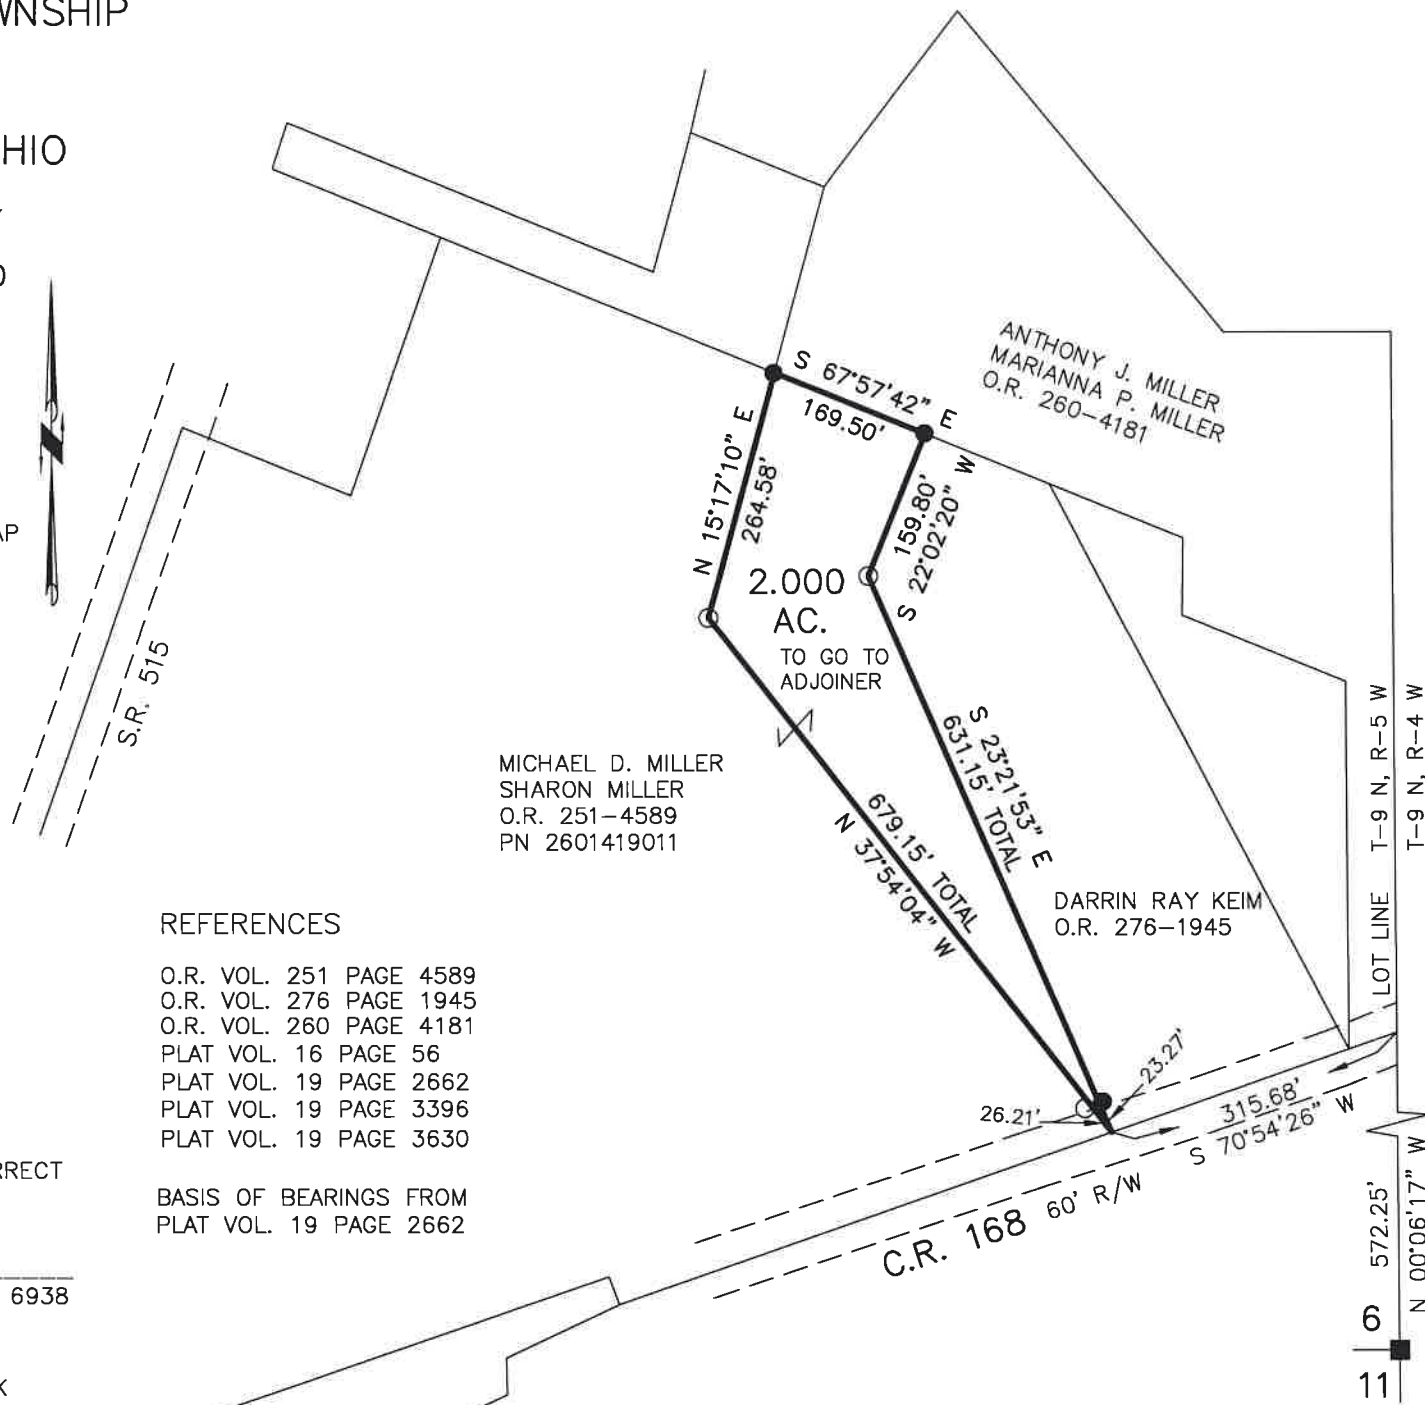

MICHAEL D. MILLER
 SHARON MILLER
 O.R. 251-4589
 PN 2601419011

DARRIN RAY KEIM
 O.R. 276-1945

ANTHONY J. MILLER
 MARIANNA P. MILLER
 O.R. 260-4181

REFERENCES

- O.R. VOL. 251 PAGE 4589
- O.R. VOL. 276 PAGE 1945
- O.R. VOL. 260 PAGE 4181
- PLAT VOL. 16 PAGE 56
- PLAT VOL. 19 PAGE 2662
- PLAT VOL. 19 PAGE 3396
- PLAT VOL. 19 PAGE 3630

BASIS OF BEARINGS FROM
 PLAT VOL. 19 PAGE 2662



I CERTIFY THIS SURVEY TO BE CORRECT
 TO THE BEST OF MY KNOWLEDGE.

Donald C. Baker
 DONALD C. BAKER P.S. 6938
 DATE: JULY 1, 2021
 ALG\TAB
 FILE NAME: WORK6\S-355-21\CNK

202100017112
 B: 19 P: 4479
 FILED FOR RECORD IN
 HOLMES COUNTY, OH
 ANITA HALL, COUNTY RECORDER
 08/20/2021 02:32 PM
 SMALL PLAT . 40.00
 PAGES: 1
 ORV 278 PG 2289

APPROVED FOR TRANSFER ONLY
 NO SUBDIVISION PLAT REQUIRED
 (O.R.C. 711.001 & 711.131)
 Lot(s) not for building unless
 approved by Board of Health
 HOLMES CO. PLANNING COMMISSION
 By AO Date 8/13/2021



Plat Approved
 Holmes County Map Office
 8/12/2021 Rg



BAKER SURVEYING, LLC
 138 N. CLAY STREET
 MILLERSBURG, OHIO 44654
 PH. 330-674-4788
 EMAIL: bakersurveying@gmail.com