

MECHANIC TOWNSHIP  
N.W. QTR. SECTION 22  
T-8 N; R-6 W  
HOLMES COUNTY, OHIO

SURVEYED FOR: MERVIN TROYER


0 200 400



SCALE: 1"=200'

- STONE FOUND
- ▲ R.R. SPIKE FOUND
- 5/8" REBAR FOUND UNLESS OTHERWISE NOTED

202100017339  
B: 19 P: 4483  
FILED FOR RECORD IN  
HOLMES COUNTY, OH  
ANITA HALL, COUNTY RECORDER  
08/31/2021 02:39 PM  
SMALL PLAT . 40.00  
PAGES: 1  
ORV 278 PG 3370

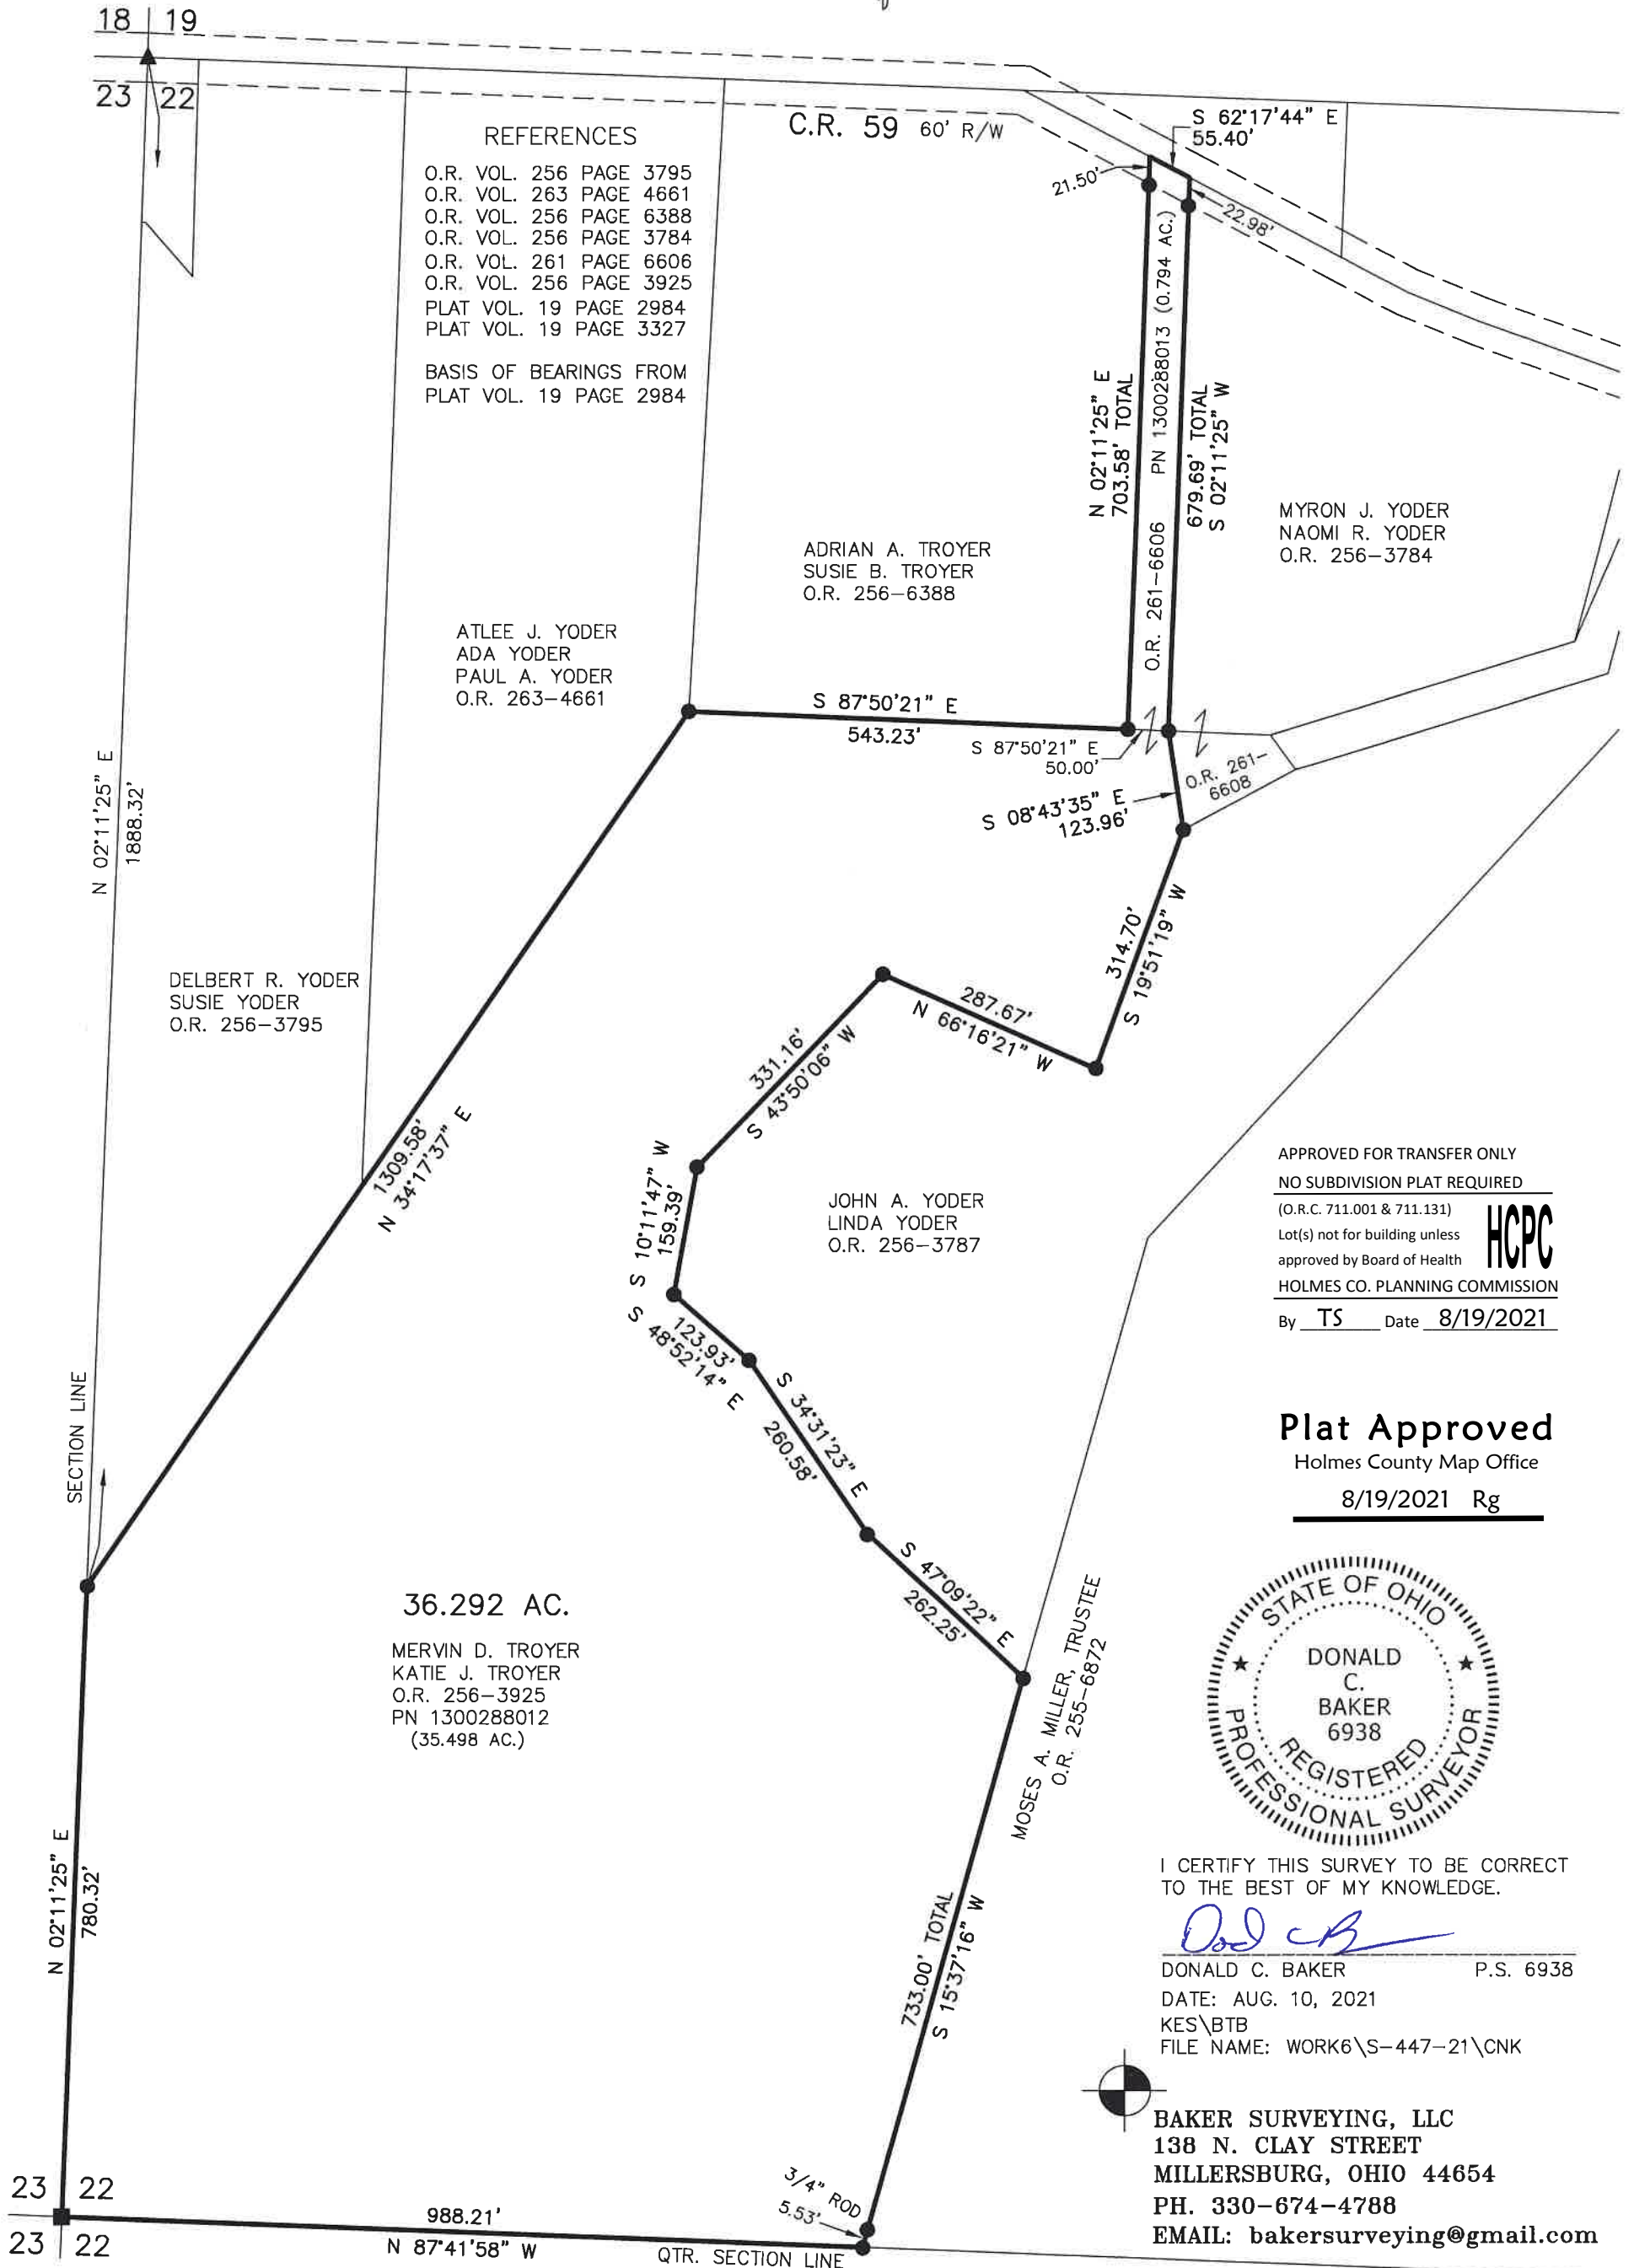

APPROVED FOR TRANSFER ONLY  
NO SUBDIVISION PLAT REQUIRED  
(O.R.C. 711.001 & 711.131)  
Lot(s) not for building unless  
approved by Board of Health  
HOLMES CO. PLANNING COMMISSION  
By TS Date 8/19/2021




**Plat Approved**  
Holmes County Map Office  
8/19/2021 Rg



I CERTIFY THIS SURVEY TO BE CORRECT  
TO THE BEST OF MY KNOWLEDGE.

*Donald C. Baker*  
DONALD C. BAKER P.S. 6938  
DATE: AUG. 10, 2021  
KES\BTB  
FILE NAME: WORK6\S-447-21\CNK

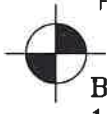

**BAKER SURVEYING, LLC**  
138 N. CLAY STREET  
MILLERSBURG, OHIO 44654  
PH. 330-674-4788  
EMAIL: bakersurveying@gmail.com