


VILLAGE OF BALTIC
 CLARK TOWNSHIP
 S.W. QTR. SECTION 25
 T-8 N; R-4 W
 HOLMES COUNTY, OHIO

SURVEYED FOR: HOLMES COUNTY TREASURER

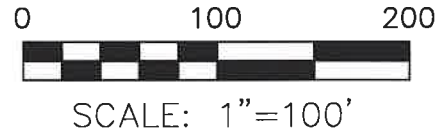


- ▲ R.R. SPIKE FOUND
- 5/8" REBAR FOUND
UNLESS OTHERWISE NOTED
- 5/8" REBAR SET WITH I.D. CAP
I.D. CAP MARKED "BAKER 6938"

REFERENCES

- DEED VOL. 100 PAGE 331
- DEED VOL. 131 PAGE 482
- DEED VOL. 258 PAGE 962
- O.R. VOL. 196 PAGE 954
- O.R. VOL. 276 PAGE 3968
- PLAT VOL. 17 PAGE 4
- PLAT VOL. 10 PAGE 79
- PLAT VOL. 16 PAGE 285

BASIS OF BEARINGS FROM
 OHIO STATE PLANE COORDINATE
 SYSTEM, NORTH ZONE, N.A.D. 83

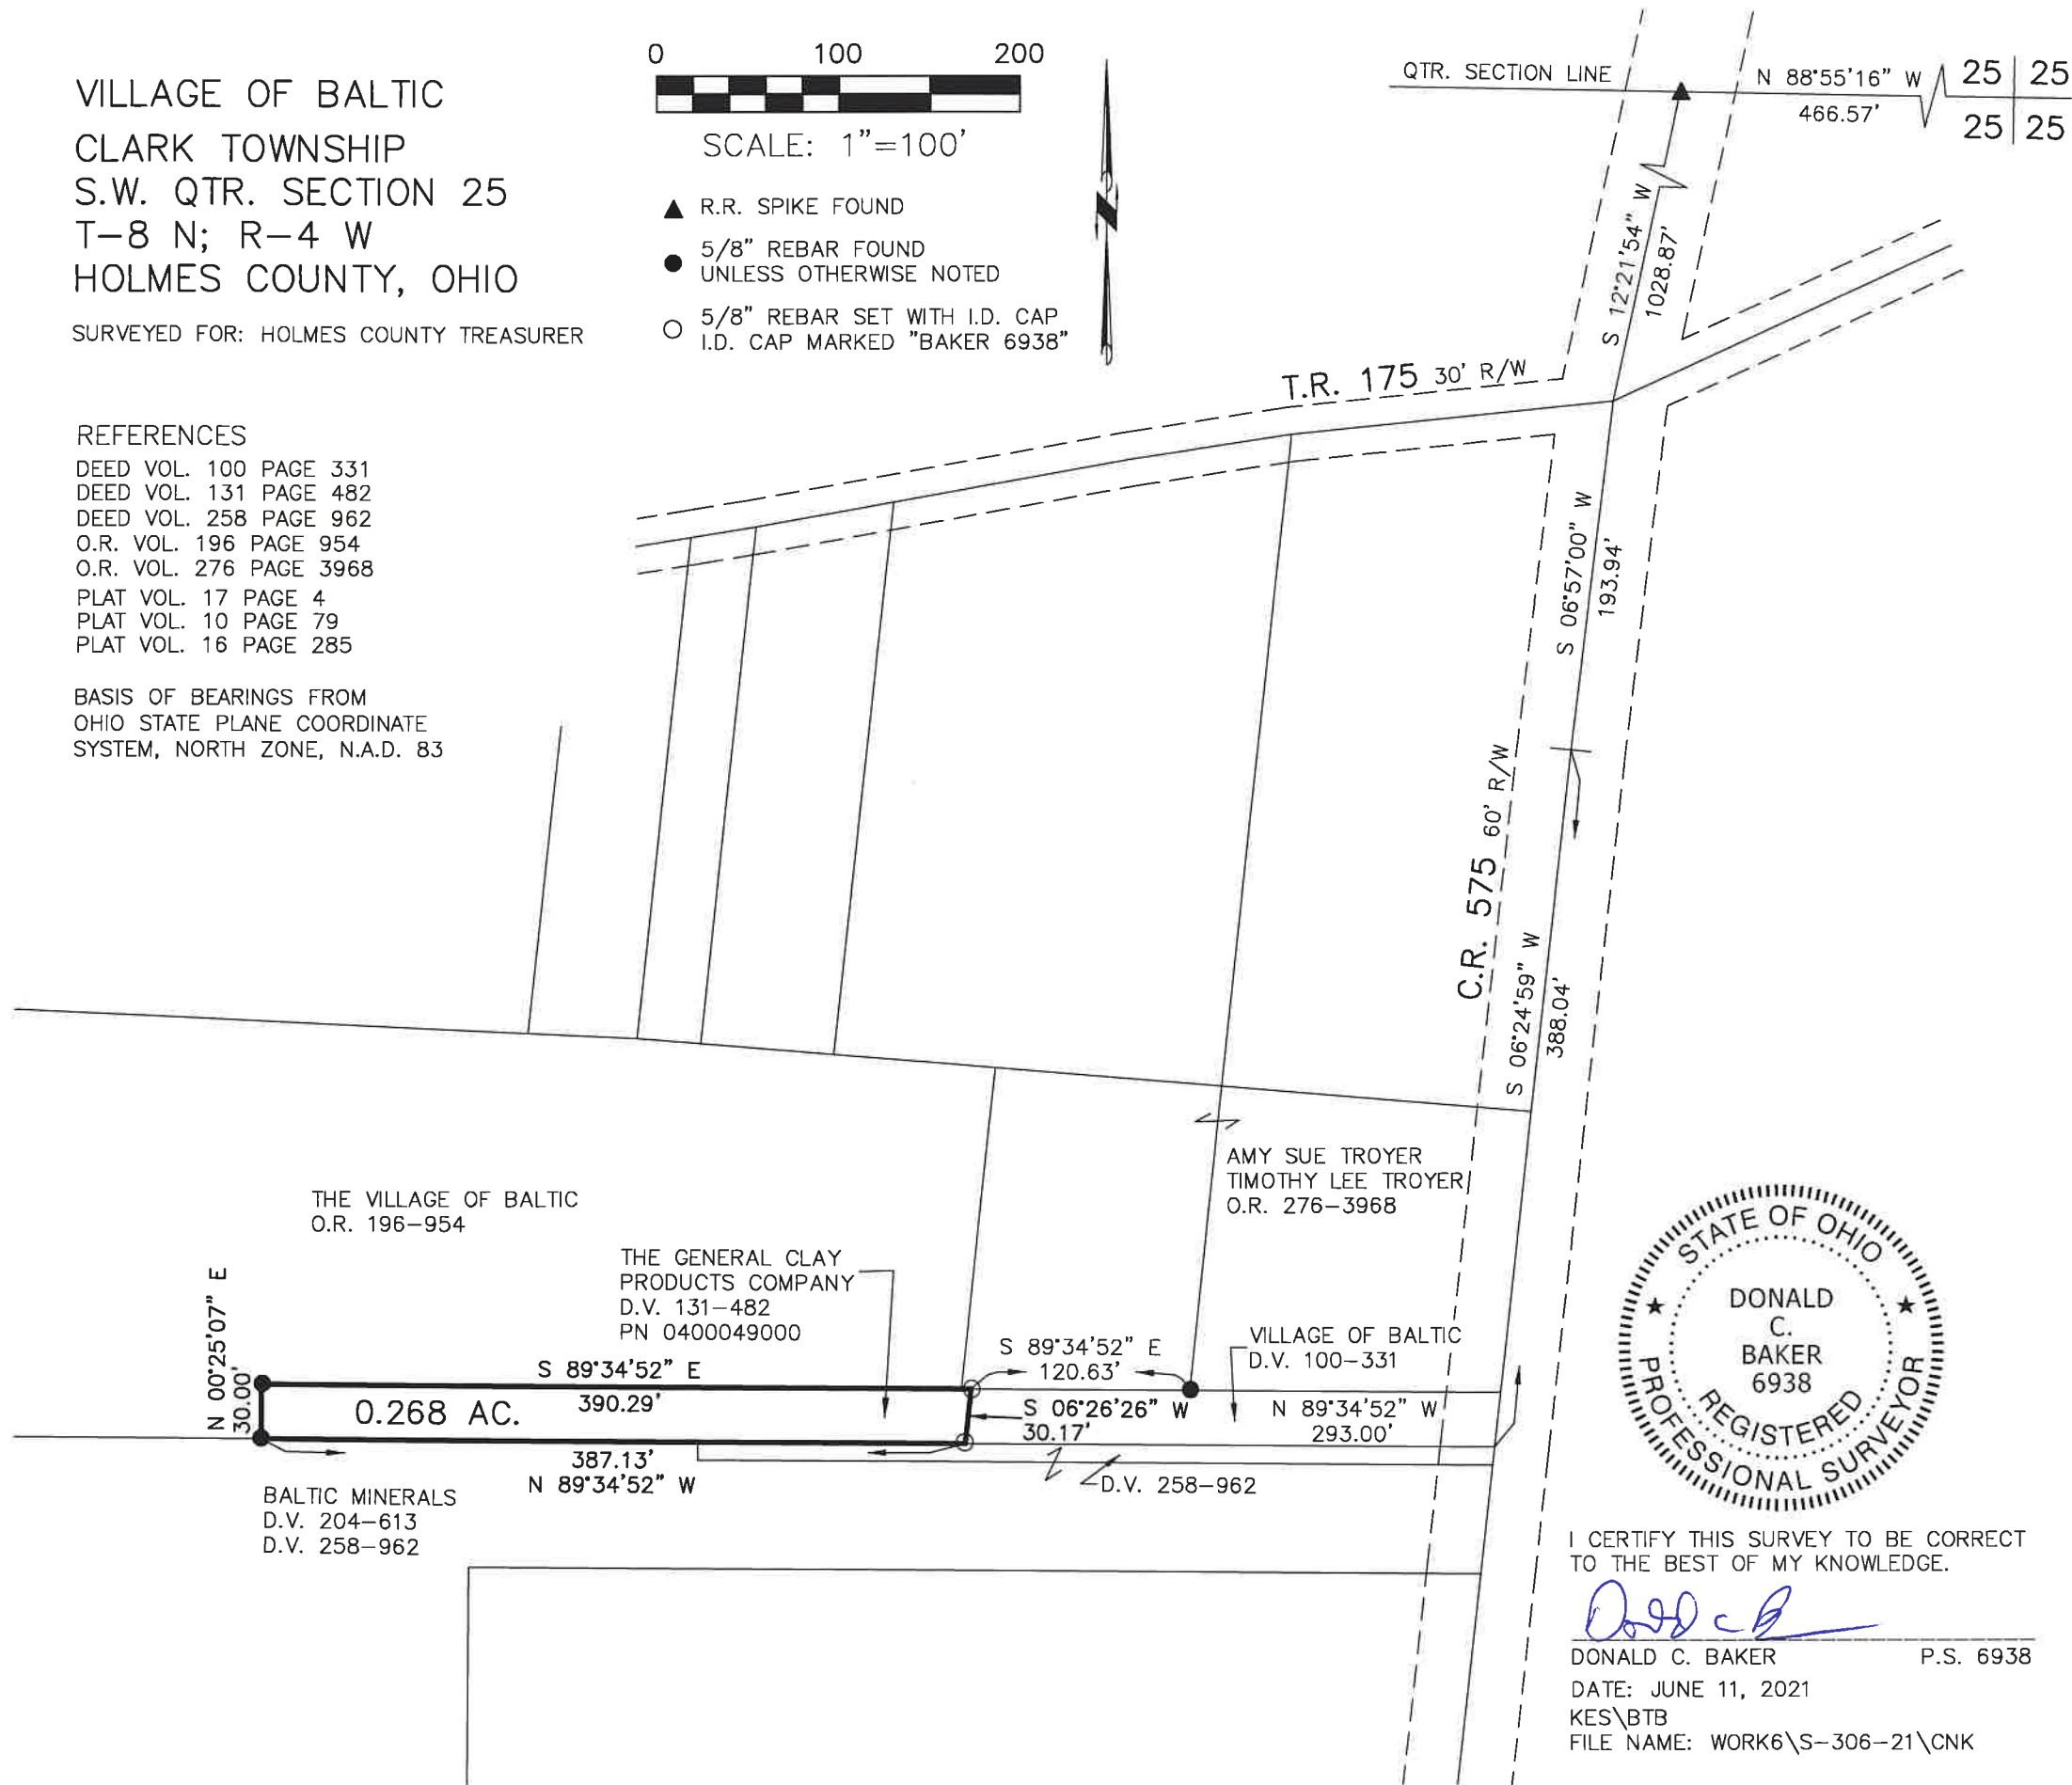

202100017553
 B: 19 P: 4491
 FILED FOR RECORD IN
 HOLMES COUNTY, OH
 ANITA HALL, COUNTY RECORDER
 09/15/2021 03:55 PM
 SMALL PLAT . 40.00
 PAGES: 1
 ORV 278 PG 4596

APPROVED FOR TRANSFER ONLY
 NO SUBDIVISION PLAT REQUIRED
 (O.R.C. 711.001 & 711.131)
 Lot(s) not for building unless
 approved by Board of Health
 HOLMES CO. PLANNING COMMISSION
 By TS Date 9/7/21



I CERTIFY THIS SURVEY TO BE CORRECT
 TO THE BEST OF MY KNOWLEDGE.

Donald C. Baker
 DONALD C. BAKER P.S. 6938
 DATE: JUNE 11, 2021
 KES\BTB
 FILE NAME: WORK6\S-306-21\CNK

Plat Approved
 Holmes County Map Office
9/1/2021 BH



BAKER SURVEYING, LLC
 138 N. CLAY STREET
 MILLERSBURG, OHIO 44654
 PH. 330-674-4788
 EMAIL: bakersurveying@gmail.com