


VILLAGE OF WINESBURG
PART OF OUTLOTS 7 & 8

PAINT TOWNSHIP
3RD QTR. LOT 38
T-10 N; R-4 W
HOLMES COUNTY, OHIO

SURVEYED FOR: JOHN MILLER

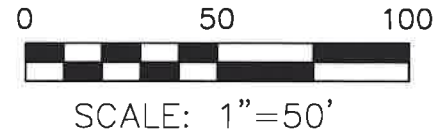


- 5/8" REBAR FOUND
UNLESS OTHERWISE NOTED
- 5/8" REBAR SET WITH I.D. CAP
I.D. CAP MARKED "BAKER 6938"

APPROVED FOR TRANSFER ONLY
NO SUBDIVISION PLAT REQUIRED
(O.R.C. 711.001 & 711.131)
Lot(s) not for building unless
approved by Board of Health
HOLMES CO. PLANNING COMMISSION
By AO Date 9/20/2021



202100017679
B: 19 P: 4498
FILED FOR RECORD IN
HOLMES COUNTY, OH
ANITA HALL, COUNTY RECORDER
09/21/2021 01:53 PM
SMALL PLAT . 40.00
PAGES: 1

ORV 278 PG 5226

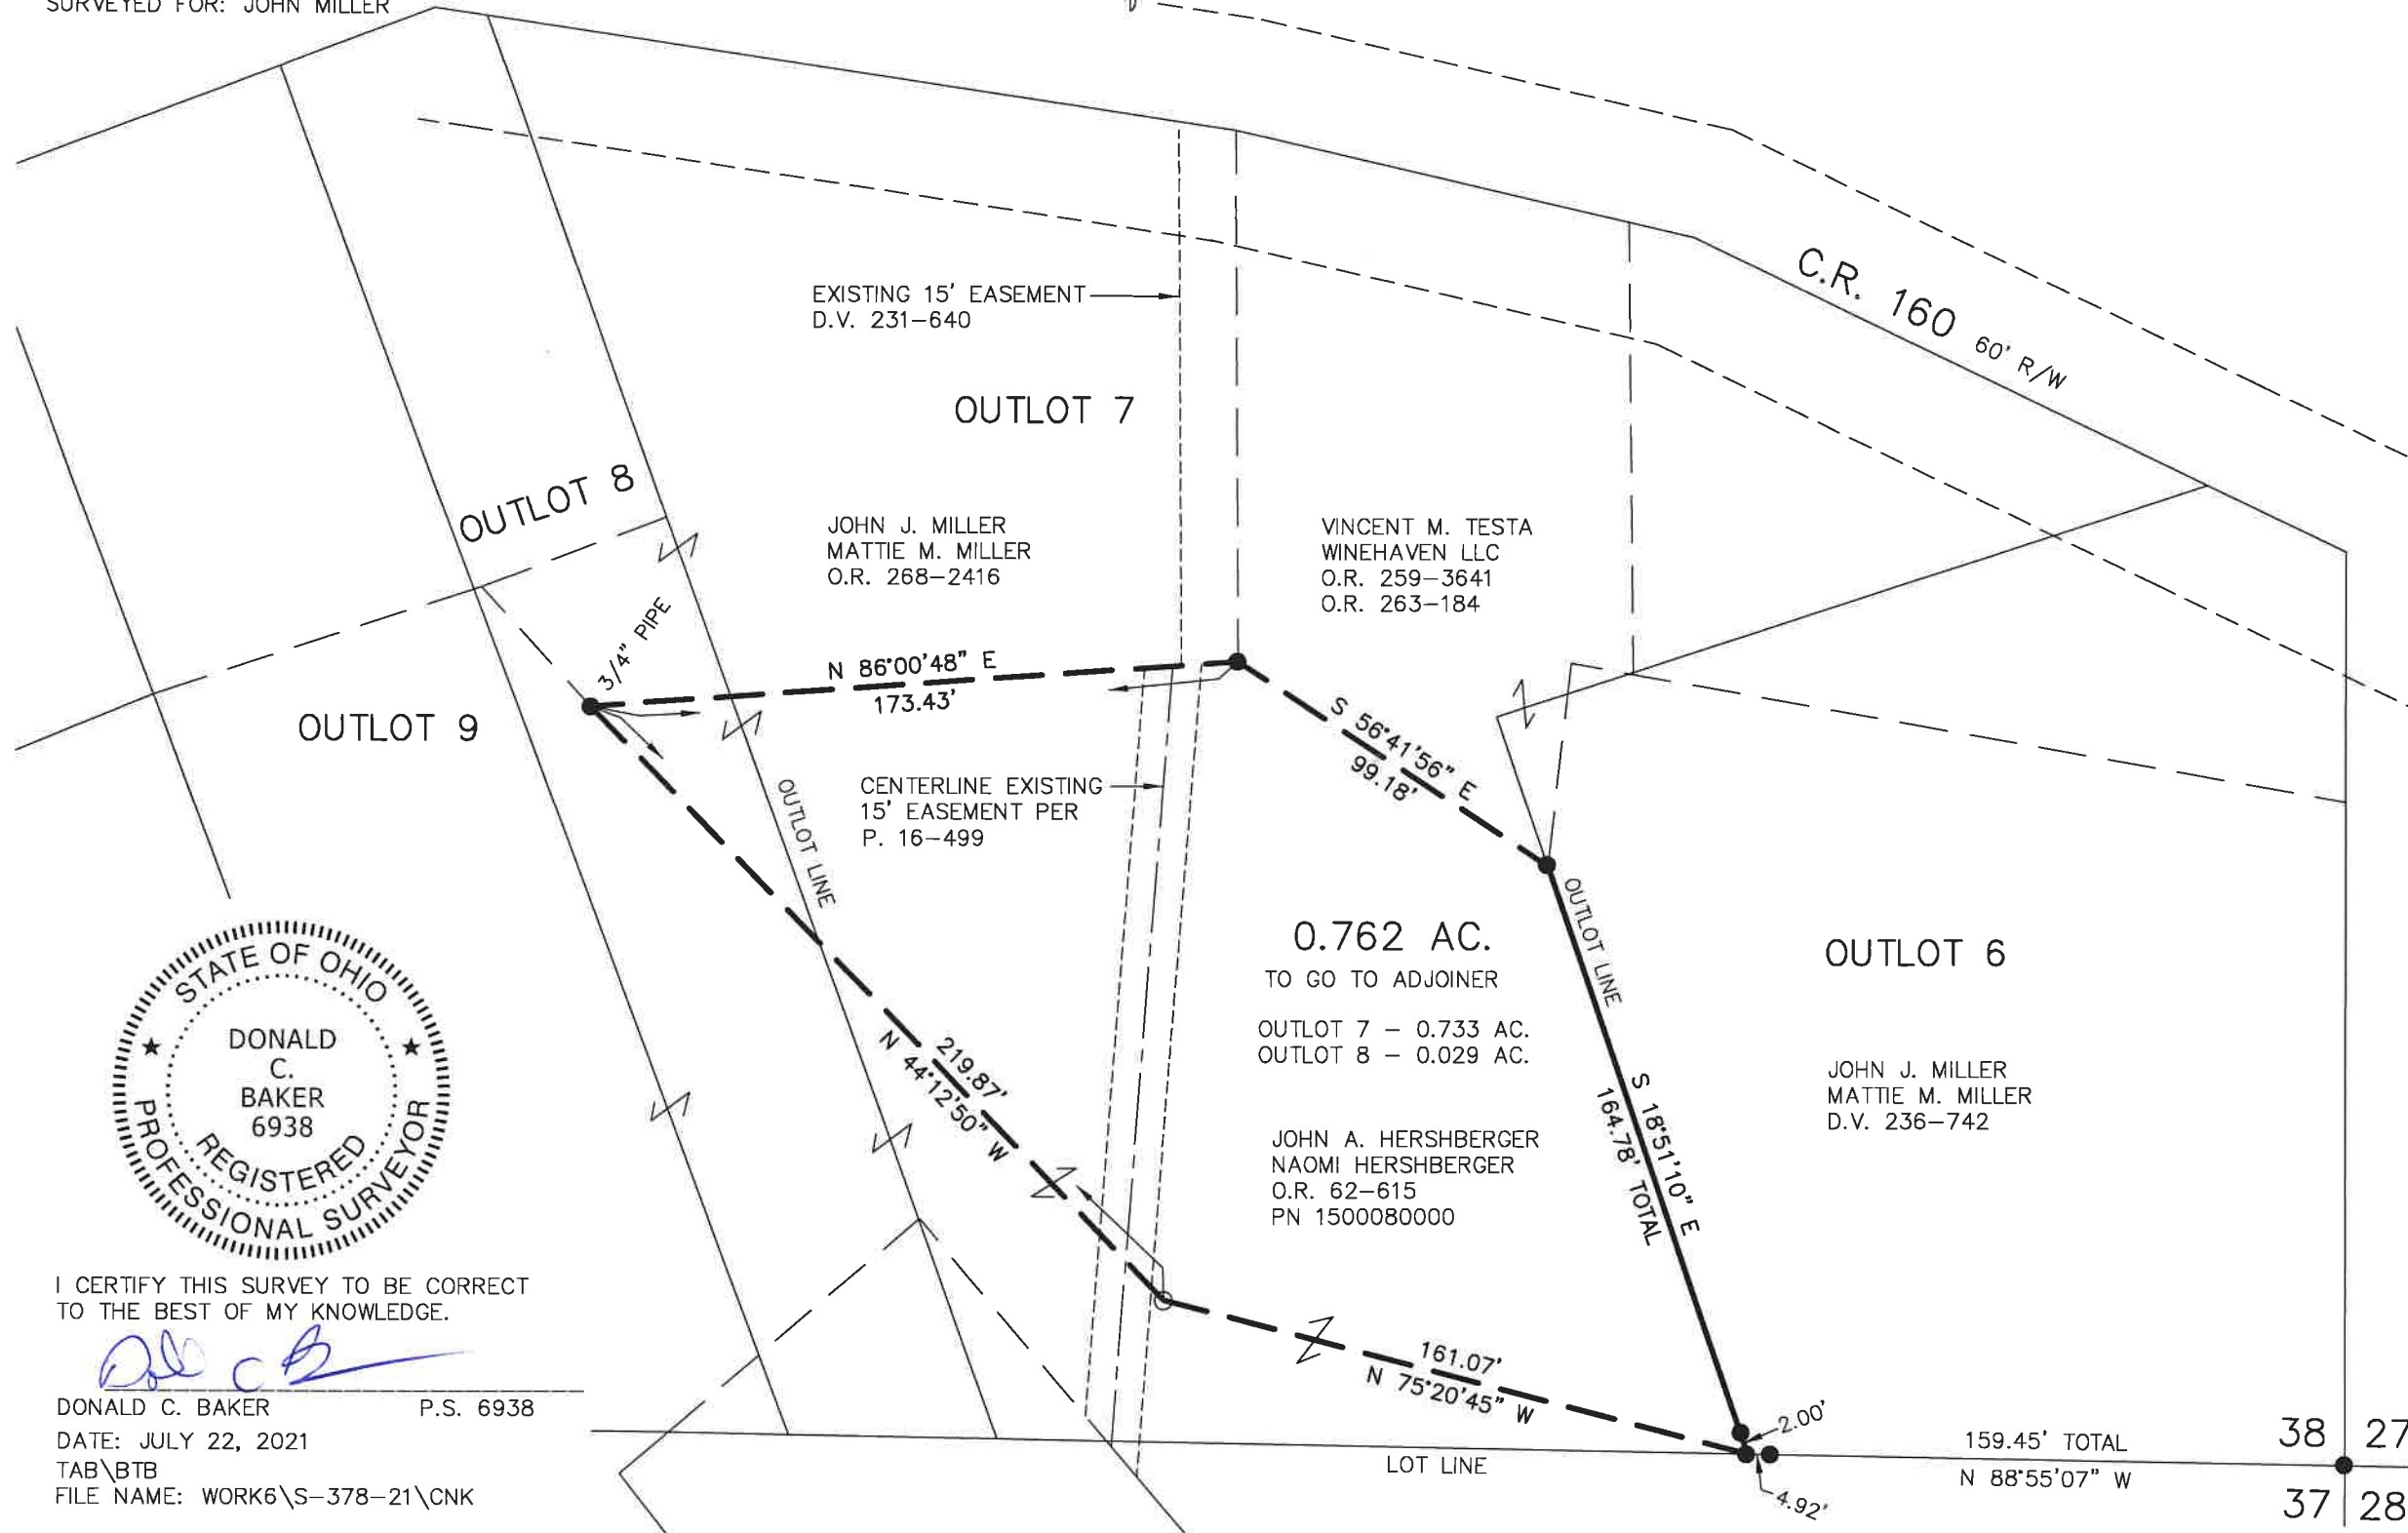

Plat Approved
Holmes County Map Office
8/30/2021 TD


- REFERENCES
- DEED VOL. 231 PAGE 640
 - DEED VOL. 236 PAGE 742
 - O.R. VOL. 62 PAGE 615
 - O.R. VOL. 263 PAGE 184
 - O.R. VOL. 268 PAGE 2416
 - PLAT VOL. 2 PAGE 320
 - PLAT VOL. 8 PAGE 452
 - PLAT VOL. 16 PAGE 499
 - PLAT VOL. 19 PAGE 3169
- BASIS OF BEARINGS FROM
PLAT VOL. 2 PAGE 320



I CERTIFY THIS SURVEY TO BE CORRECT
TO THE BEST OF MY KNOWLEDGE.

Donald C. Baker

DONALD C. BAKER P.S. 6938
DATE: JULY 22, 2021
TAB\BTB
FILE NAME: WORK6\S-378-21\CNK

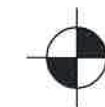

BAKER SURVEYING, LLC
138 N. CLAY STREET
MILLERSBURG, OHIO 44654
PH. 330-674-4788
EMAIL: bakersurveying@gmail.com

38 27
37 28