


BERLIN TOWNSHIP
 3RD QTR., LOTS 21 & 22
 T-9 N; R-5 W
 HOLMES COUNTY, OHIO

SURVEYED FOR: MELVIN YODER

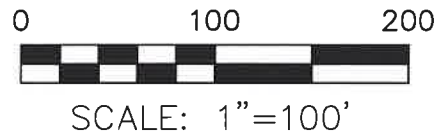


- 5/8" REBAR FOUND UNLESS OTHERWISE NOTED
- 5/8" REBAR SET WITH I.D. CAP I.D. CAP MARKED "BAKER SURVEYING LLC"

REFERENCES

- O.R. VOL. 269 PAGE 2154
- O.R. VOL. 267 PAGE 6008
- O.R. VOL. 242 PAGE 2644
- PLAT VOL. 19 PAGE 3631
- PLAT VOL. 19 PAGE 3741

BASIS OF BEARINGS FROM
 PLAT VOL. 19 PAGE 3741

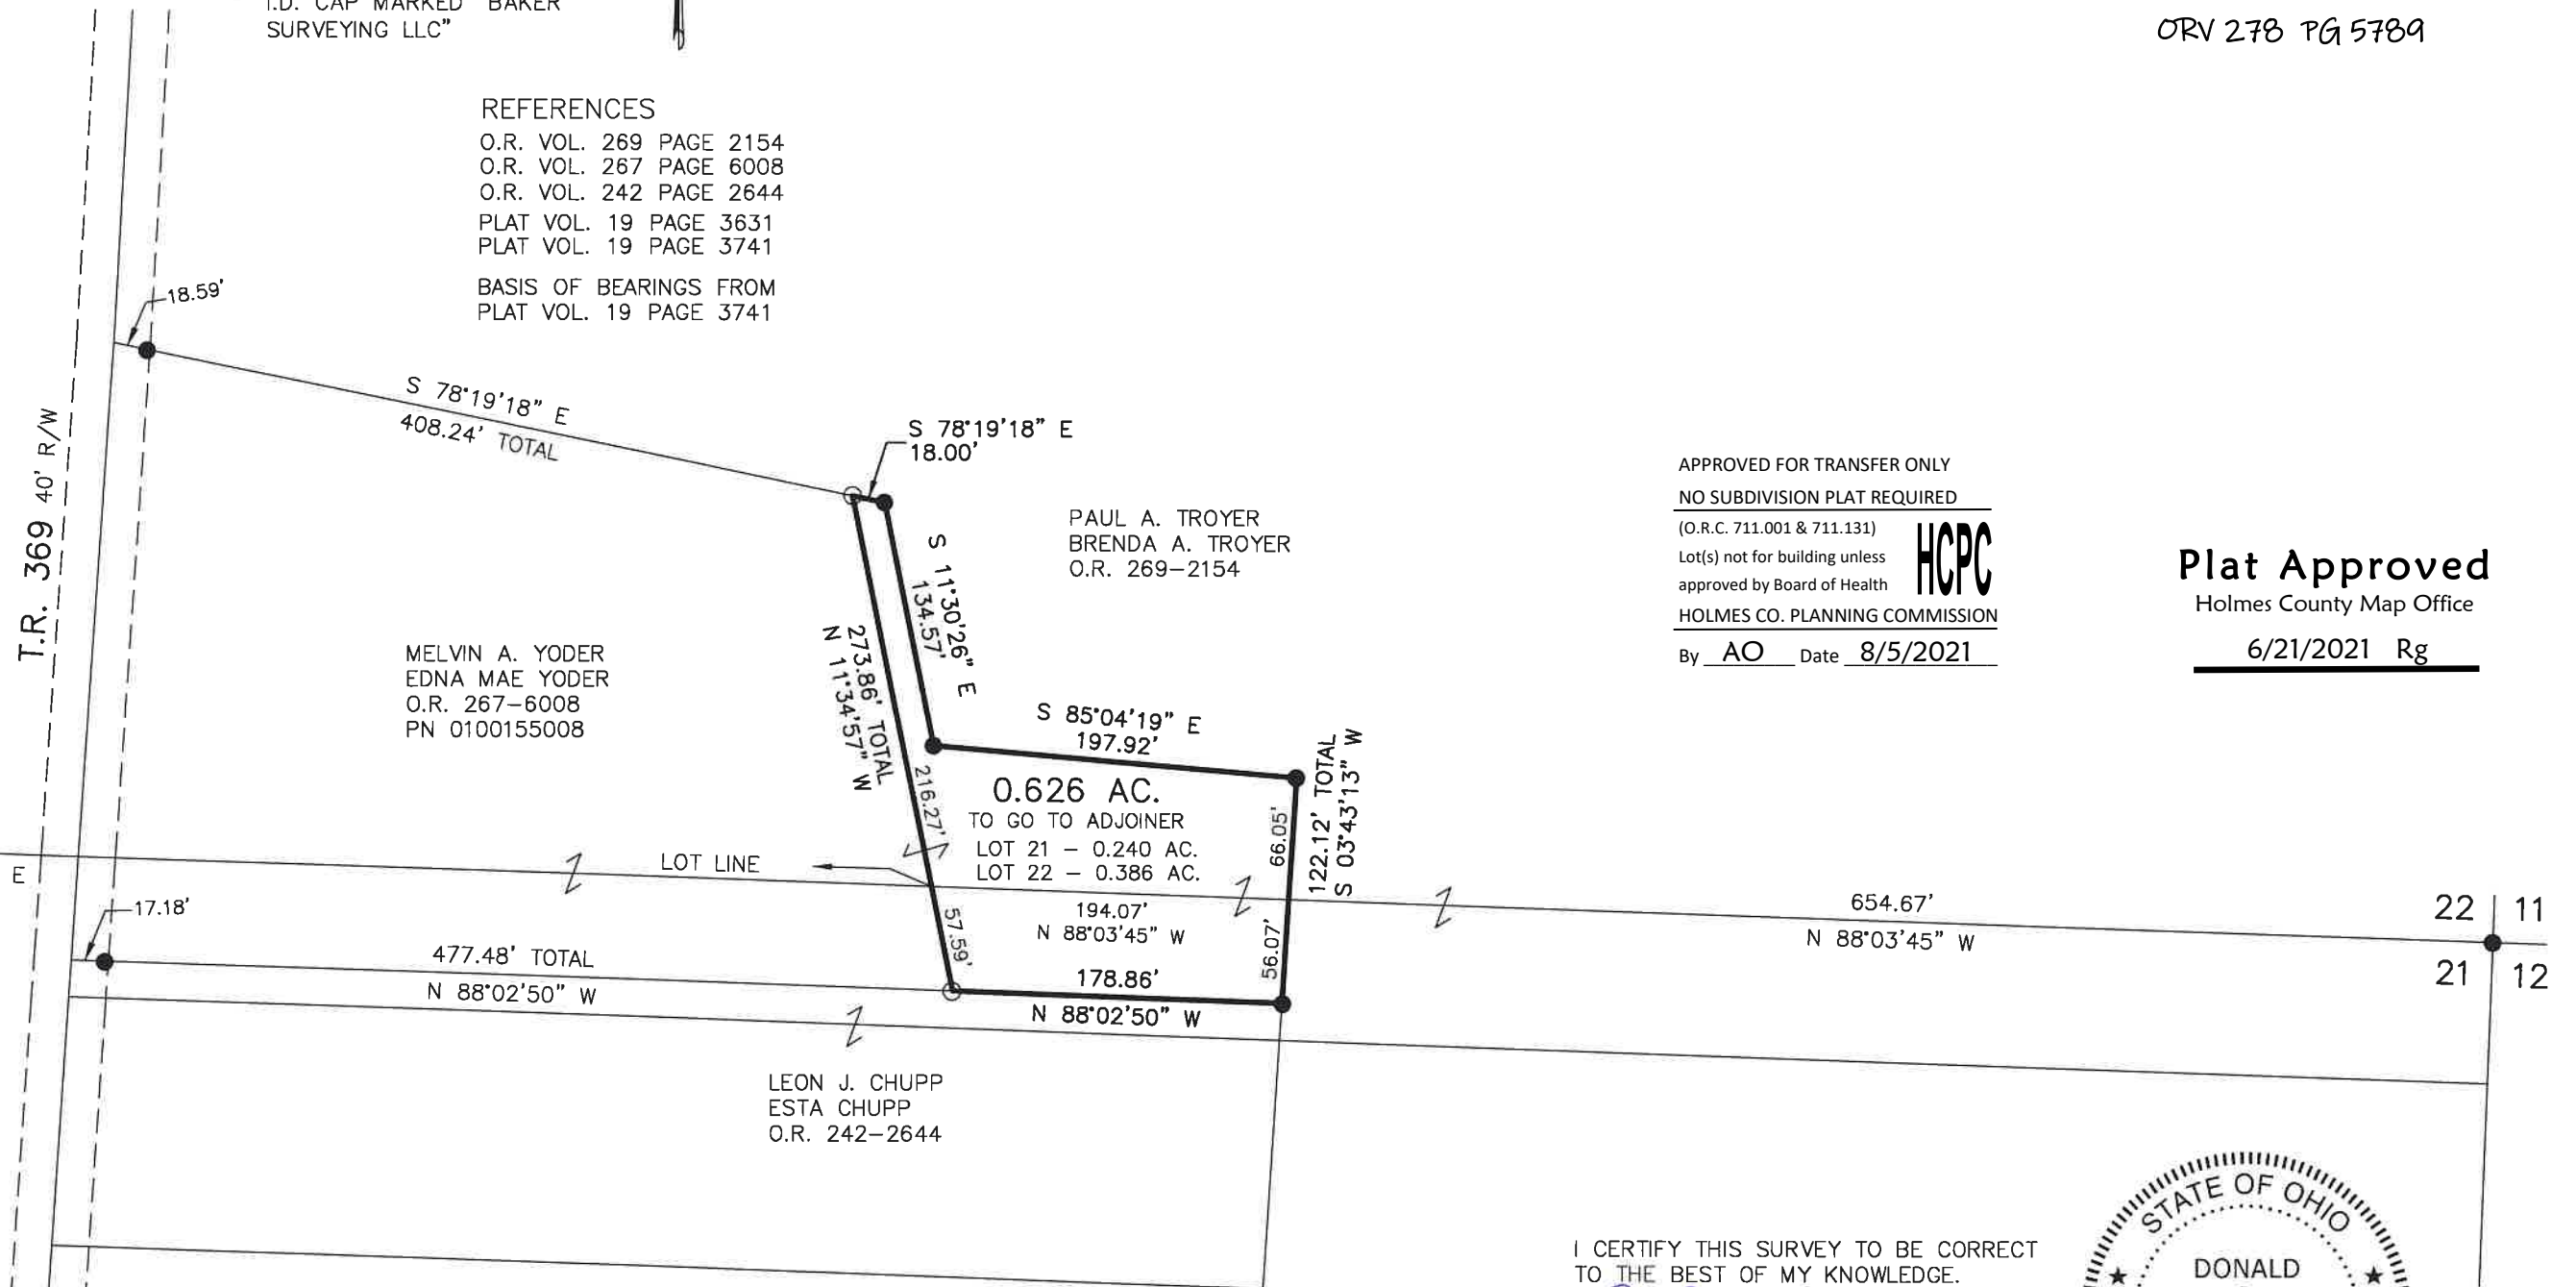


APPROVED FOR TRANSFER ONLY
 NO SUBDIVISION PLAT REQUIRED
 (O.R.C. 711.001 & 711.131)
 Lot(s) not for building unless
 approved by Board of Health
 HOLMES CO. PLANNING COMMISSION
 By AO Date 8/5/2021



Plat Approved
 Holmes County Map Office
6/21/2021 Rg

27 | 22
 28 | 21
 1765.66'
 S 88°03'45" E

654.67'
 N 88°03'45" W
 22 | 11
 21 | 12

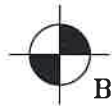

BAKER SURVEYING, LLC
 138 N. CLAY STREET
 MILLERSBURG, OHIO 44654
 PH. 330-674-4788
 EMAIL: bakersurveying@gmail.com

I CERTIFY THIS SURVEY TO BE CORRECT
 TO THE BEST OF MY KNOWLEDGE.

Donald C. Baker

DONALD C. BAKER P.S. 6938
 DATE: JUNE 4, 2021
 KES\BTB
 FILE NAME: WORK6\S-278-21\CNK

