

KNOX TOWNSHIP
 N.W. QTR. SECTION 20
 T-17 N; R-14 W
 HOLMES COUNTY, OHIO

SURVEYED FOR: ED DYE



SCALE: 1"=200'

● 5/8" REBAR FOUND
 UNLESS OTHERWISE NOTED

202100017914
 B: 19 P: 4509
 FILED FOR RECORD IN
 HOLMES COUNTY, OH
 ANITA HALL, COUNTY RECORDER
 10/07/2021 10:07 AM
 SMALL PLAT . 40.00
 PAGES: 1

ORV 278 PG 6677


APPROVED FOR TRANSFER ONLY
 NO SUBDIVISION PLAT REQUIRED

(O.R.C. 711.001 & 711.131)

Lot(s) not for building unless
 approved by Board of Health

HOLMES CO. PLANNING COMMISSION

By AO Date 9/16/2021

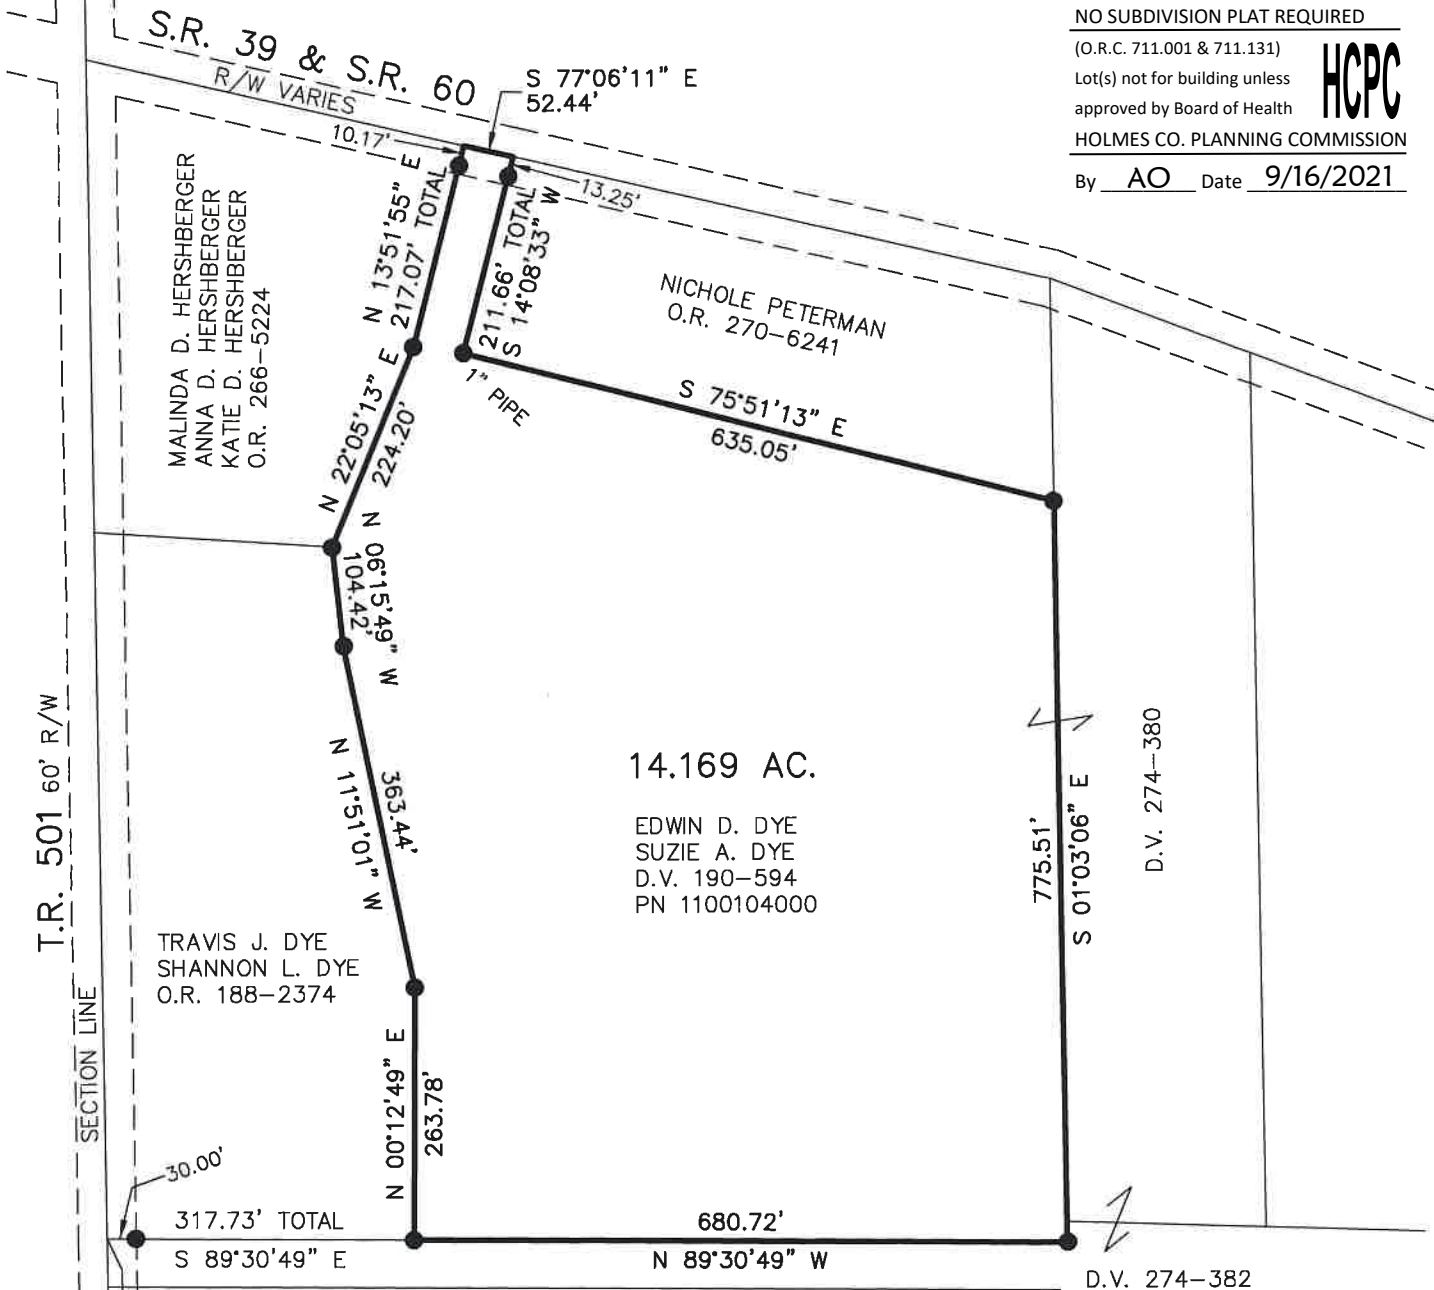

T.R. 501 60' R/W
 SECTION LINE



REFERENCES

- DEED VOL. 190 PAGE 594
- DEED VOL. 274 PAGE 380
- DEED VOL. 274 PAGE 382
- O.R. VOL. 188 PAGE 2374
- O.R. VOL. 266 PAGE 5224
- O.R. VOL. 270 PAGE 6241
- PLAT VOL. 16 PAGE 158
- PLAT VOL. 19 PAGE 371
- PLAT VOL. 19 PAGE 701

Plat Approved


Holmes County Map Office

9/14/2021 Rg

BASIS OF BEARINGS FROM
 OHIO STATE PLANE COORDINATE
 SYSTEM, NORTH ZONE, N.A.D. 83

I CERTIFY THIS SURVEY TO BE CORRECT
 TO THE BEST OF MY KNOWLEDGE.

AL
 AARON L. GERBER P.S. 8379
 DATE: SEPT. 7, 2021
 TAB\VJD
 FILE NAME: WORK6\S-466-21\CNK

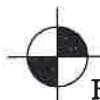

BAKER SURVEYING, LLC
 138 N. CLAY STREET
 MILLERSBURG, OHIO 44654
 PH. 330-674-4788
 EMAIL: bakersurveying@gmail.com