

MONROE TOWNSHIP
 4TH QTR., LOT 2
 T-9 N; R-8 W
 HOLMES COUNTY, OHIO

SURVEYED FOR: LARRY PIAR

0 100 200



SCALE: 1"=100'

- 5/8" REBAR FOUND UNLESS OTHERWISE NOTED
- 5/8" REBAR SET WITH I.D. CAP I.D. CAP MARKED "BAKER SURVEYING LLC"

APPROVED FOR TRANSFER ONLY
 NO SUBDIVISION PLAT REQUIRED

(O.R.C. 711.001 & 711.131)

Lot(s) not for building unless approved by Board of Health



HOLMES CO. PLANNING COMMISSION

By AO Date 7/30/2021

202100017917

B: 19 P: 4510

FILED FOR RECORD IN

HOLMES COUNTY, OH


ANITA HALL, COUNTY RECORDER

10/07/2021 10:13 AM

SMALL PLAT . 40.00

PAGES: 1

ORV 278 PG 6686

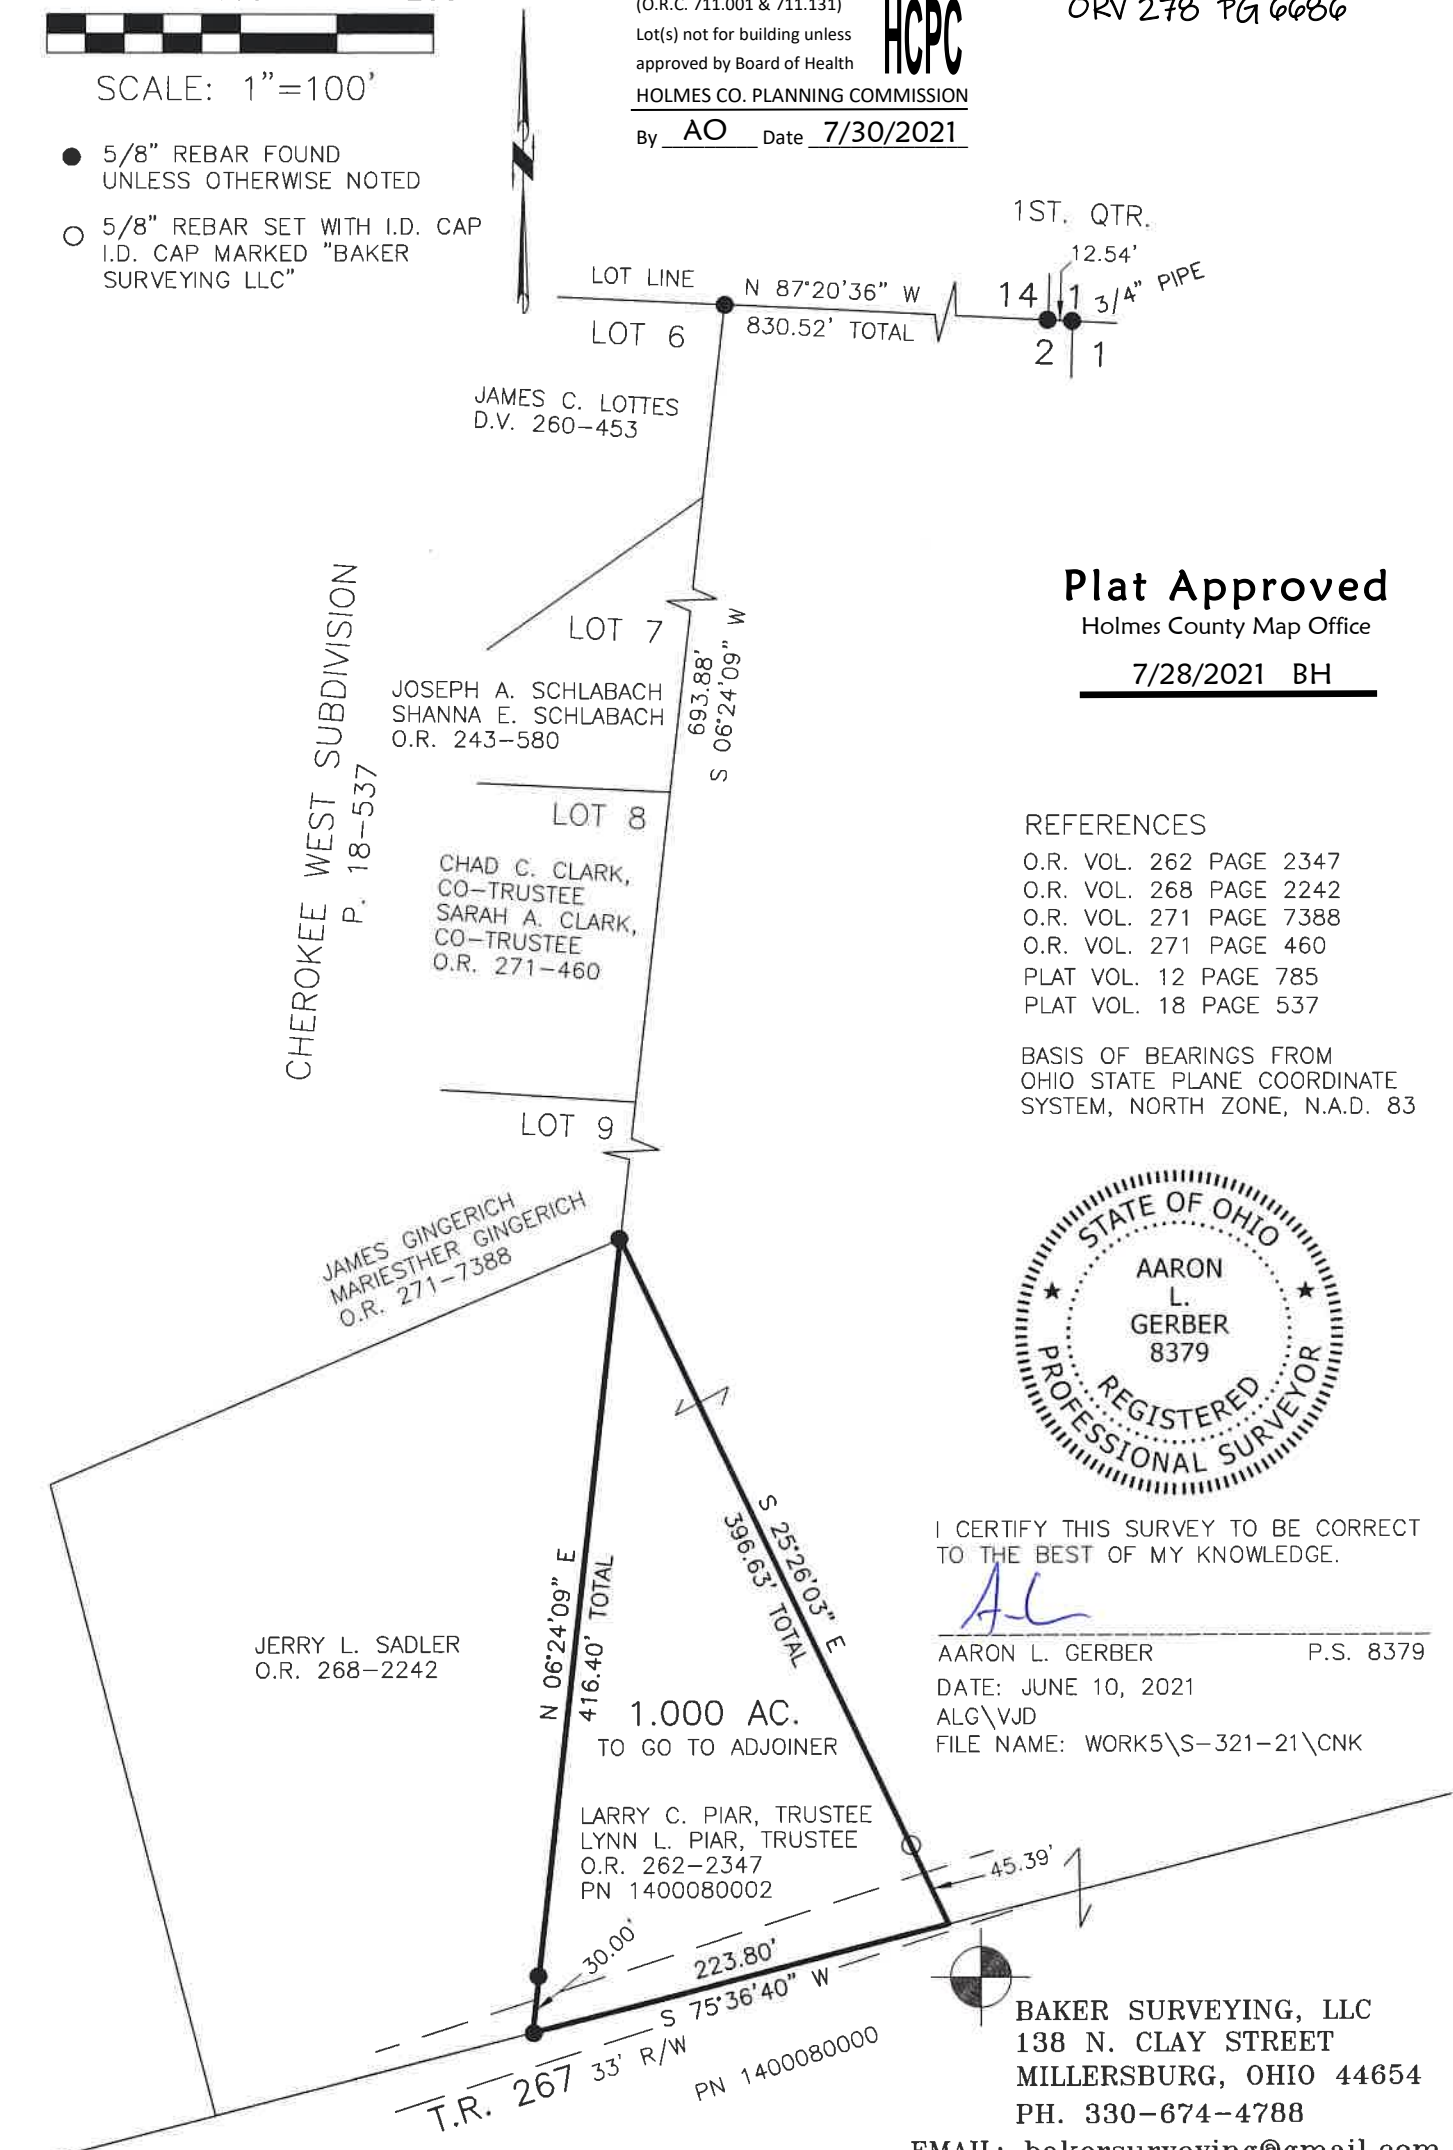

Plat Approved

Holmes County Map Office

7/28/2021 BH

REFERENCES

- O.R. VOL. 262 PAGE 2347
- O.R. VOL. 268 PAGE 2242
- O.R. VOL. 271 PAGE 7388
- O.R. VOL. 271 PAGE 460
- PLAT VOL. 12 PAGE 785
- PLAT VOL. 18 PAGE 537

BASIS OF BEARINGS FROM OHIO STATE PLANE COORDINATE SYSTEM, NORTH ZONE, N.A.D. 83



I CERTIFY THIS SURVEY TO BE CORRECT TO THE BEST OF MY KNOWLEDGE.

AL

AARON L. GERBER P.S. 8379

DATE: JUNE 10, 2021

ALG\VJD

FILE NAME: WORK5\S-321-21\CNK

BAKER SURVEYING, LLC
 138 N. CLAY STREET
 MILLERSBURG, OHIO 44654
 PH. 330-674-4788

EMAIL: bakersurveying@gmail.com