

202100017932

B: 19 P: 4512

FILED FOR RECORD IN
HOLMES COUNTY, OH
ANITA HALL, COUNTY RECORDER

10/07/2021 12:58 PM

SMALL PLAT . 40.00

PAGES: 1

ORV 278 PG 6727

APPROVED FOR TRANSFER ONLY

NO SUBDIVISION PLAT REQUIRED

(O.R.C. 711.001 & 711.131)

Lot(s) not for building unless

approved by Board of Health




HOLMES CO. PLANNING COMMISSION

By AO Date 9/27/2021


SALT CREEK TOWNSHIP
S.W. QTR. SECTION 28
T-15 N; R-12 W
HOLMES COUNTY, OHIO

SURVEYED FOR: WAYNE HERSHBERGER

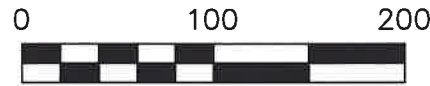

SCALE: 1"=100'

- ▲ R.R. SPIKE FOUND
- 5/8" REBAR FOUND UNLESS OTHERWISE NOTED
- 5/8" REBAR SET WITH I.D. CAP I.D. CAP MARKED "BAKER 6938"

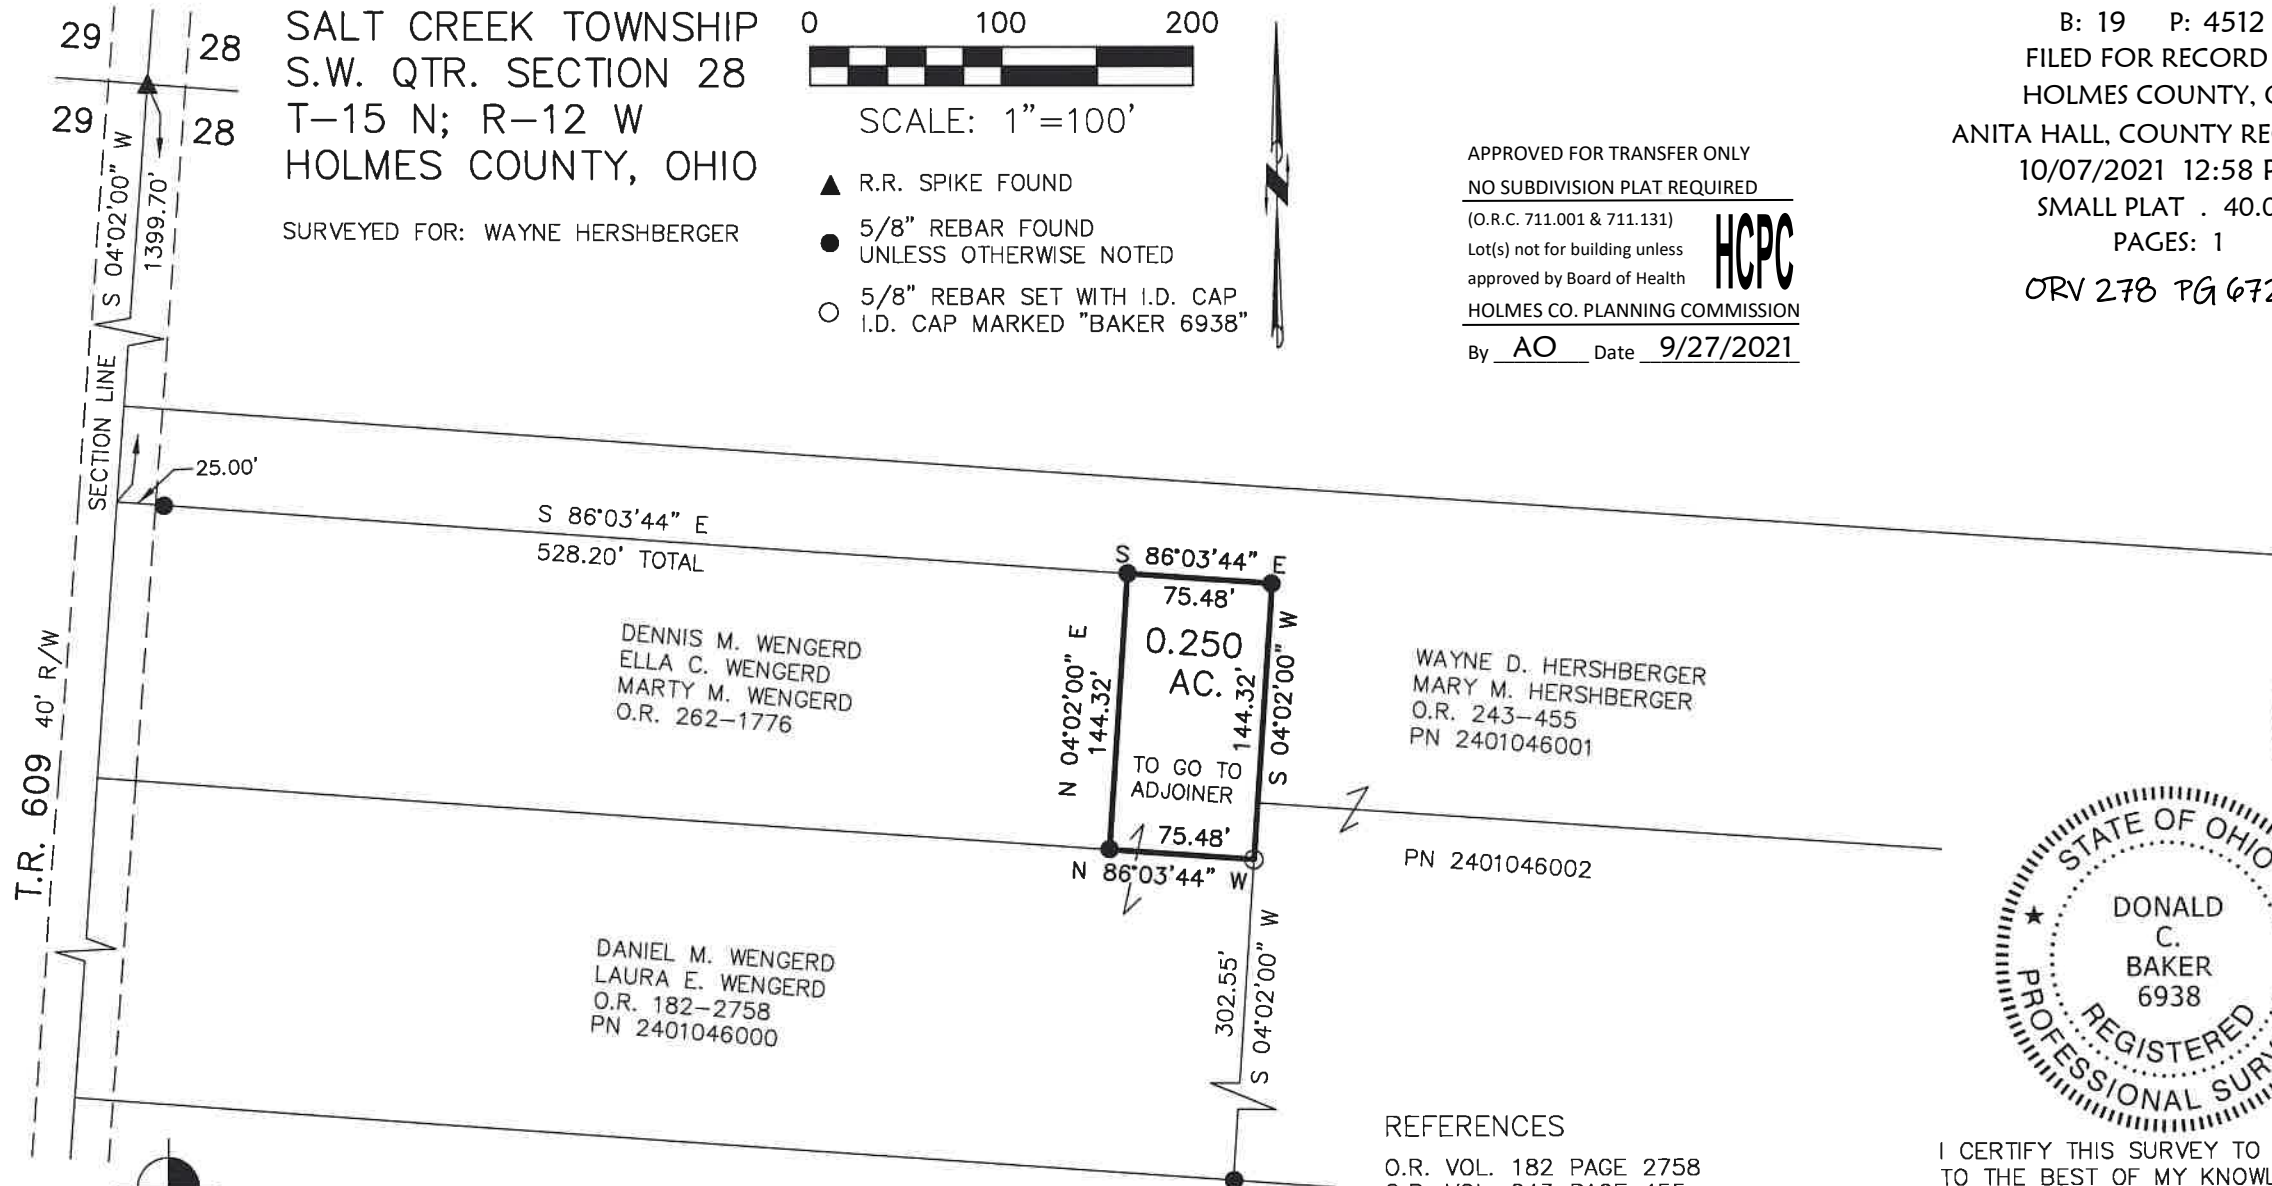

DENNIS M. WENGERD
ELLA C. WENGERD
MARTY M. WENGERD
O.R. 262-1776

WAYNE D. HERSHBERGER
MARY M. HERSHBERGER
O.R. 243-455
PN 2401046001

DANIEL M. WENGERD
LAURA E. WENGERD
O.R. 182-2758
PN 2401046000

PN 2401046002



REFERENCES

- O.R. VOL. 182 PAGE 2758
- O.R. VOL. 243 PAGE 455
- O.R. VOL. 262 PAGE 1776
- PLAT VOL. 14 PAGE 150
- PLAT VOL. 19 PAGE 295
- PLAT VOL. 19 PAGE 478

BASIS OF BEARINGS FROM
PLAT VOL. 19 PAGE 478

I CERTIFY THIS SURVEY TO BE CORRECT
TO THE BEST OF MY KNOWLEDGE.

DONALD C. BAKER P.S. 6938

DATE: SEPT. 2, 2021

TAB\VJD
FILE NAME: WORK6\S-497-21\CNK

BAKER SURVEYING, LLC
138 N. CLAY STREET
MILLERSBURG, OHIO 44654
PH. 330-674-4788
EMAIL: bakersurveying@gmail.com

Plat Approved

Holmes County Map Office

9/24/2021 TD