

HARDY TOWNSHIP
3RD QTR., LOT 6
T-9 N; R-7 W
HOLMES COUNTY, OHIO

SURVEYED FOR: ORUS MAST

0 200 400



SCALE: 1"=200'


- 5/8" REBAR FOUND
UNLESS OTHERWISE NOTED
- 5/8" REBAR SET WITH I.D. CAP
I.D. CAP MARKED "BAKER 6938"

202100018038
B: 19 P: 4517
FILED FOR RECORD IN
HOLMES COUNTY, OH
ANITA HALL, COUNTY RECORDER
10/14/2021 03:39 PM
SMALL PLAT . 40.00
PAGES: 1
ORV 278 PG 7251

REFERENCES

- DEED VOL. 233 PAGE 223
- O.R. VOL. 41 PAGE 573
- O.R. VOL. 224 PAGE 1550
- O.R. VOL. 44 PAGE 860
- O.R. VOL. 164 PAGE 840
- PLAT VOL. 4 PAGE 106
- PLAT VOL. 8 PAGE 155
- PLAT VOL. 11 PAGE 108
- PLAT VOL. 17 PAGE 848

BASIS OF BEARINGS FROM
OHIO STATE PLANE COORDINATE
SYSTEM, NORTH ZONE, N.A.D. 83

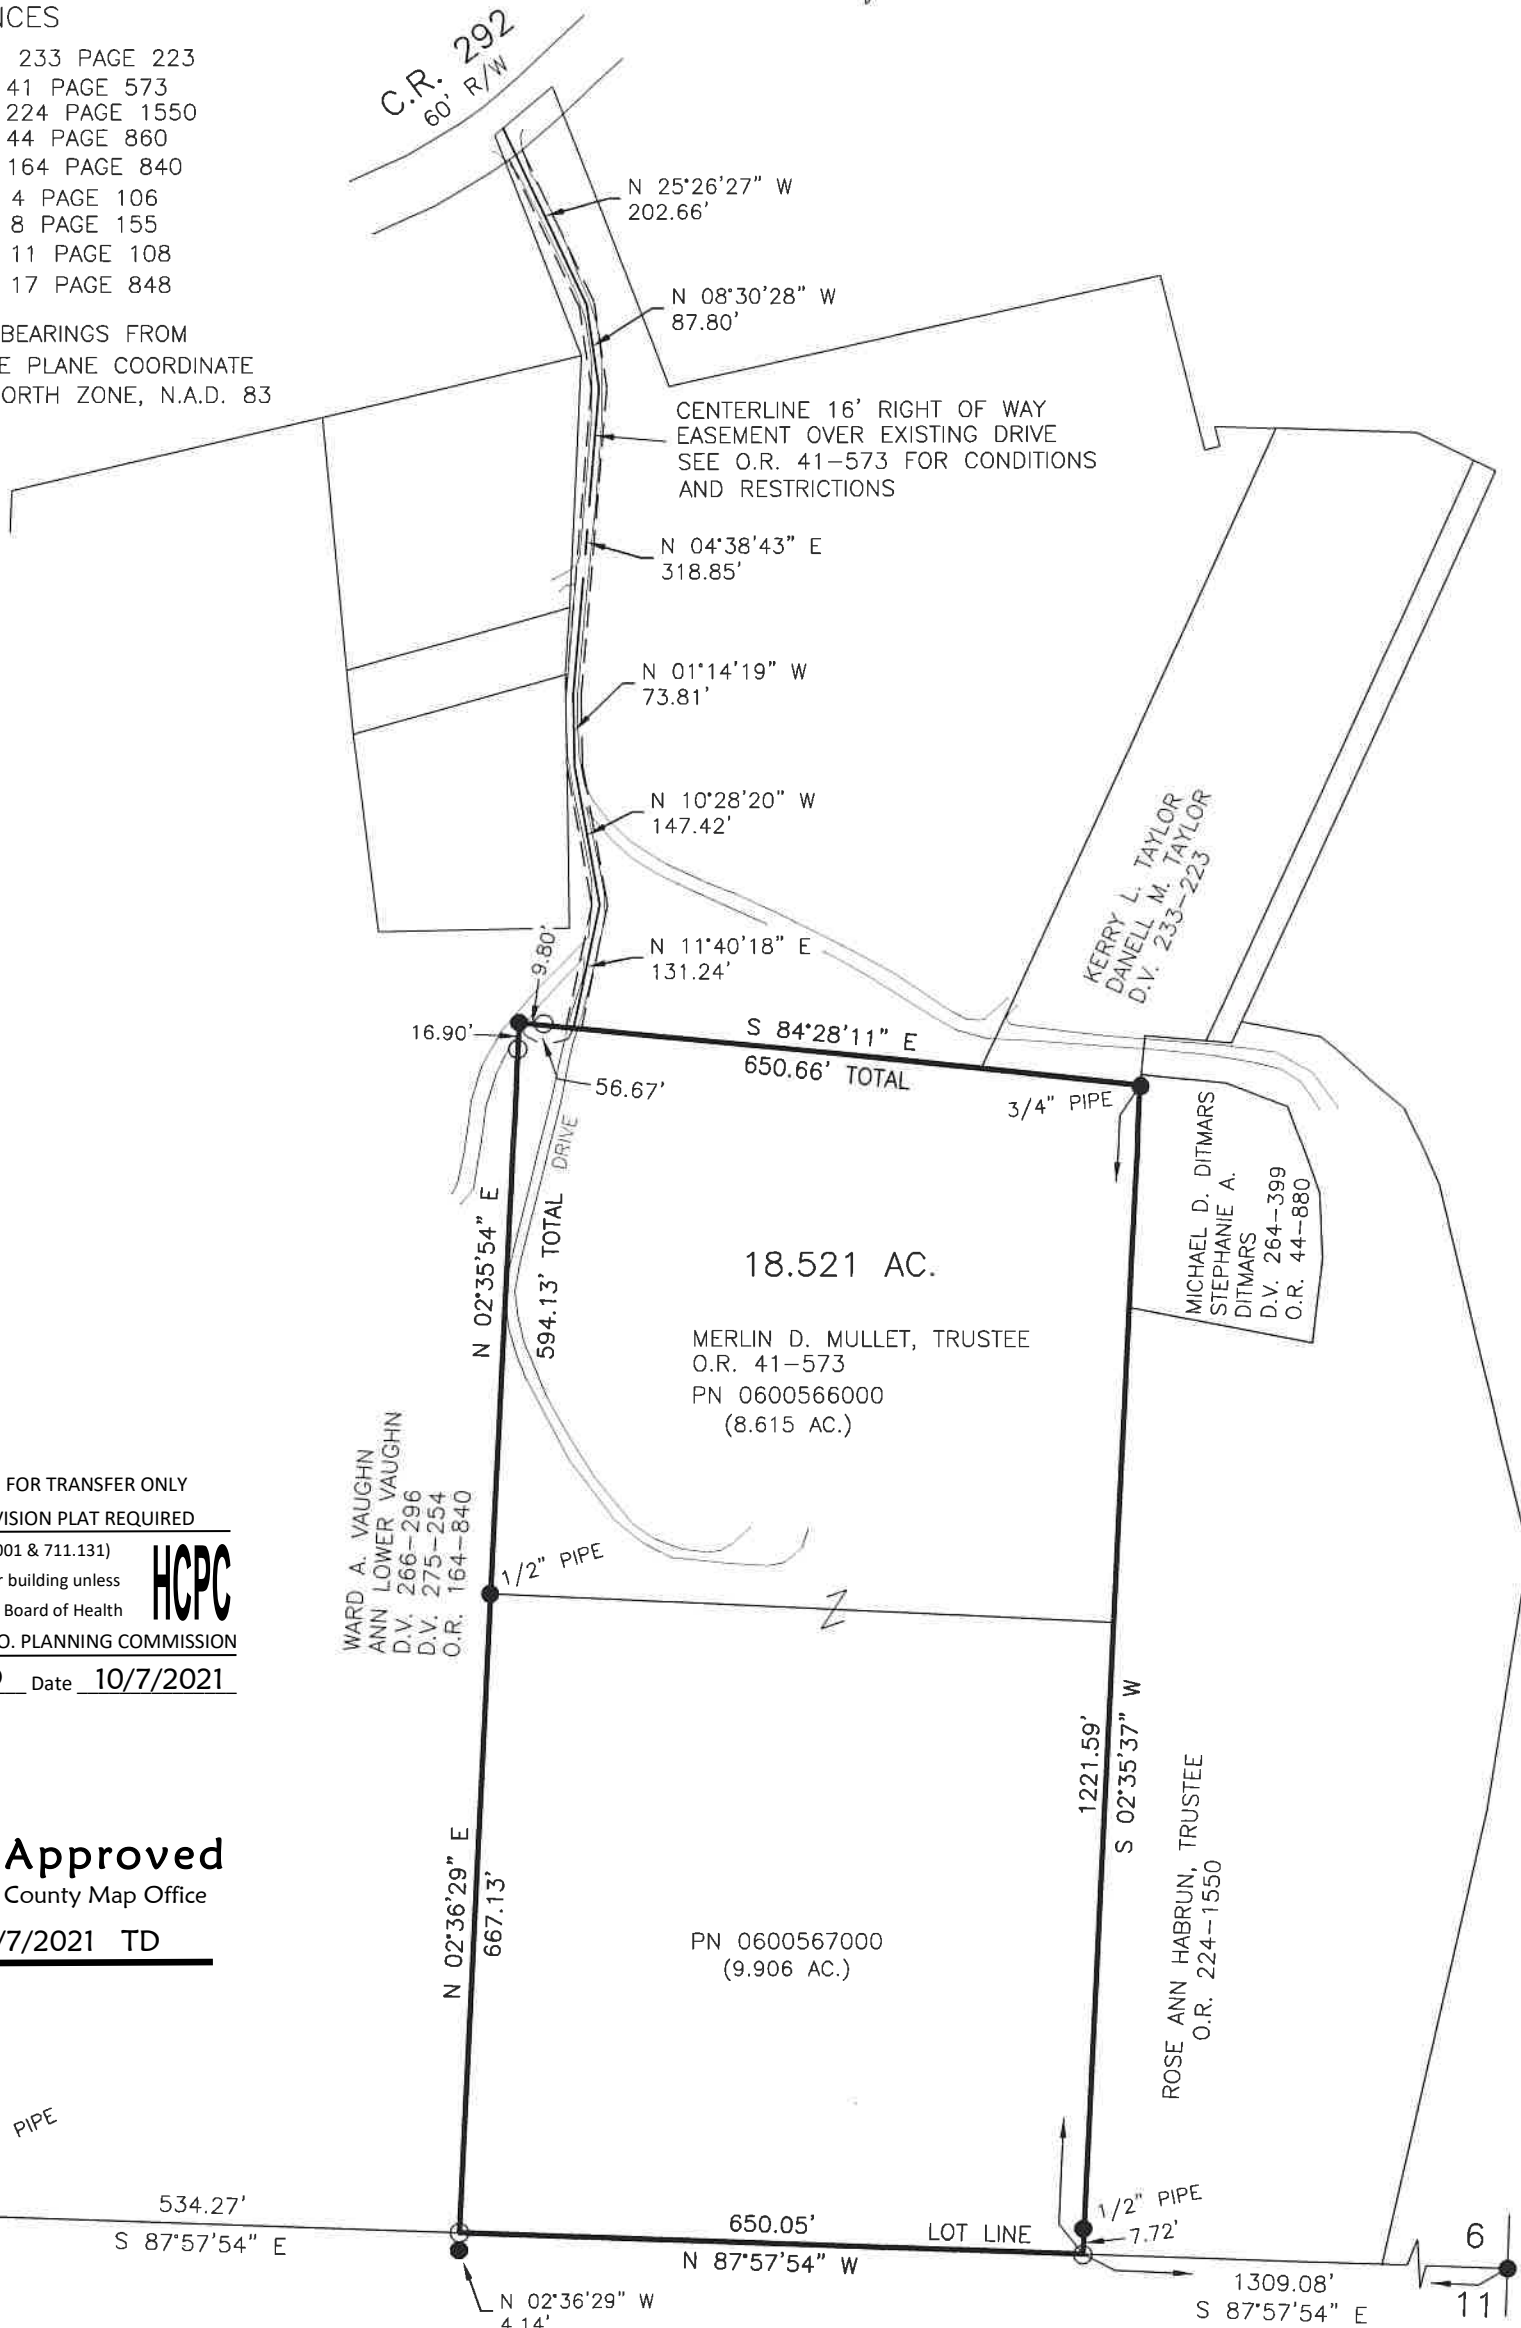


APPROVED FOR TRANSFER ONLY
NO SUBDIVISION PLAT REQUIRED
(O.R.C. 711.001 & 711.131)
Lot(s) not for building unless
approved by Board of Health
HOLMES CO. PLANNING COMMISSION
By AO Date 10/7/2021



Plat Approved
Holmes County Map Office
10/7/2021 TD

I CERTIFY THIS SURVEY TO BE CORRECT
TO THE BEST OF MY KNOWLEDGE.

Donald C. Baker
DONALD C. BAKER P.S. 6938
DATE: AUG. 24, 2021
FDB\TAB
FILE NAME: WORK5\S-469-21\CNK

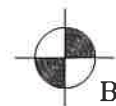

BAKER SURVEYING, LLC
138 N. CLAY STREET
MILLERSBURG, OHIO 44654
PH. 330-674-4788
EMAIL: bakersurveying@gmail.com