

- STONE FOUND
- 5/8" REBAR FOUND UNLESS OTHERWISE NOTED
- 5/8" REBAR SET WITH I.D. CAP I.D. CAP MARKED "BAKER SURVEYING LLC"



WALNUT CREEK TOWNSHIP
N.W. QTR. SECTION 19
T-9 N; R-5 W
HOLMES COUNTY, OHIO


SURVEYED FOR: CLYDE YODER

202100018150
B: 19 P: 4524
FILED FOR RECORD IN
HOLMES COUNTY, OH
ANITA HALL, COUNTY RECORDER
10/19/2021 03:34 PM
SMALL PLAT . 40.00
PAGES: 1
ORV 279 PG 236

REFERENCES

- O.R. VOL. 278 PAGE 2254
- O.R. VOL. 200 PAGE 1670
- PLAT VOL. 7 PAGE 437
- PLAT VOL. 14 PAGE 624
- PLAT VOL. 15 PAGE 47
- PLAT VOL. 7 PAGE 468
- PLAT VOL. 19 PAGE 1201

BASIS OF BEARINGS FROM
PLAT VOL. 19 PAGE 1201

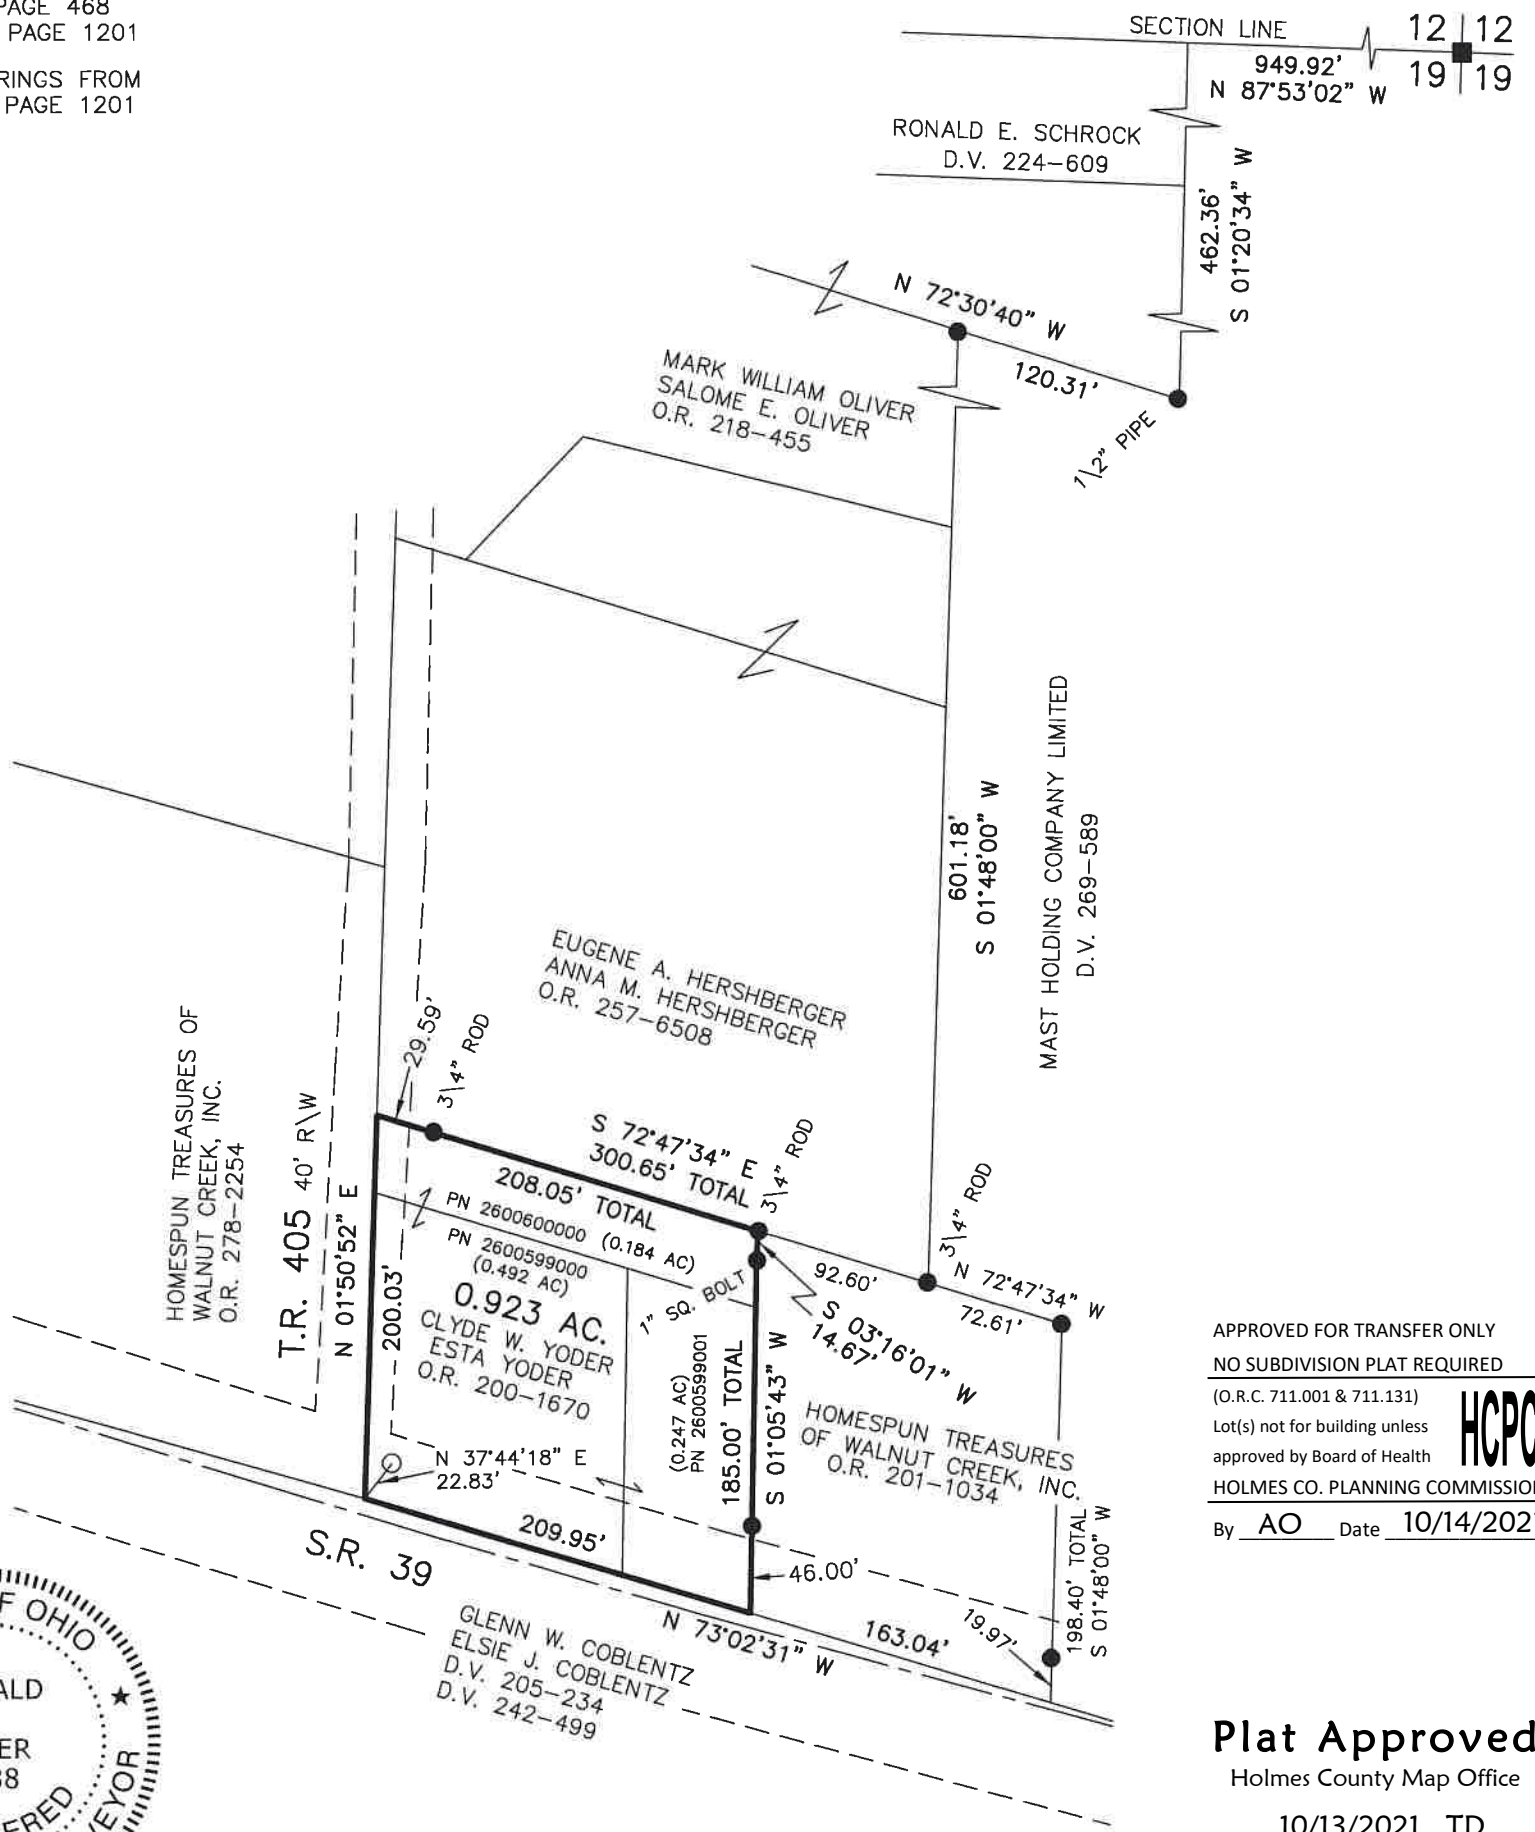

APPROVED FOR TRANSFER ONLY
NO SUBDIVISION PLAT REQUIRED
(O.R.C. 711.001 & 711.131)
Lot(s) not for building unless approved by Board of Health
HOLMES CO. PLANNING COMMISSION
By AO Date 10/14/2021



Plat Approved
Holmes County Map Office
10/13/2021 TD



I CERTIFY THIS SURVEY TO BE CORRECT TO THE BEST OF MY KNOWLEDGE.


Donald C. Baker

DONALD C. BAKER P.S. 6938

DATE: OCT. 5, 2021

KES\GRB

FILE NAME: WORK6\S-570-21

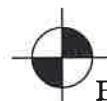

BAKER SURVEYING, LLC
138 N. CLAY STREET
MILLERSBURG, OHIO 44654
PH. 330-674-4788
EMAIL: bakersurveying@gmail.com