


MECHANIC TOWNSHIP  
N.W. QTR. SECTION 9  
T-8 N; R-7 W  
HOLMES COUNTY, OHIO

SURVEYED FOR: JASON HERSHBERGER

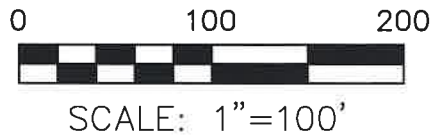

- STONE FOUND
- 5/8" REBAR FOUND UNLESS OTHERWISE NOTED
- 5/8" REBAR SET WITH I.D. CAP I.D. CAP MARKED "BAKER SURVEYING LLC"




202100018177  
B: 19 P: 4525  
FILED FOR RECORD IN  
HOLMES COUNTY, OH  
ANITA HALL, COUNTY RECORDER  
10/21/2021 09:19 AM  
SMALL PLAT . 40.00  
PAGES: 1  
  
ORV 279 PG 408

REFERENCES

- O.R. VOL. 263 PAGE 1378
- O.R. VOL. 260 PAGE 5699
- O.R. VOL. 169 PAGE 1694
- PLAT VOL. 6 PAGE 75
- PLAT VOL. 14 PAGE 769
- PLAT VOL. 19 PAGE 3057
- PLAT VOL. 19 PAGE 3248

BASIS OF BEARINGS FROM  
OHIO STATE PLANE COORDINATE  
SYSTEM, NORTH ZONE, N.A.D. 83

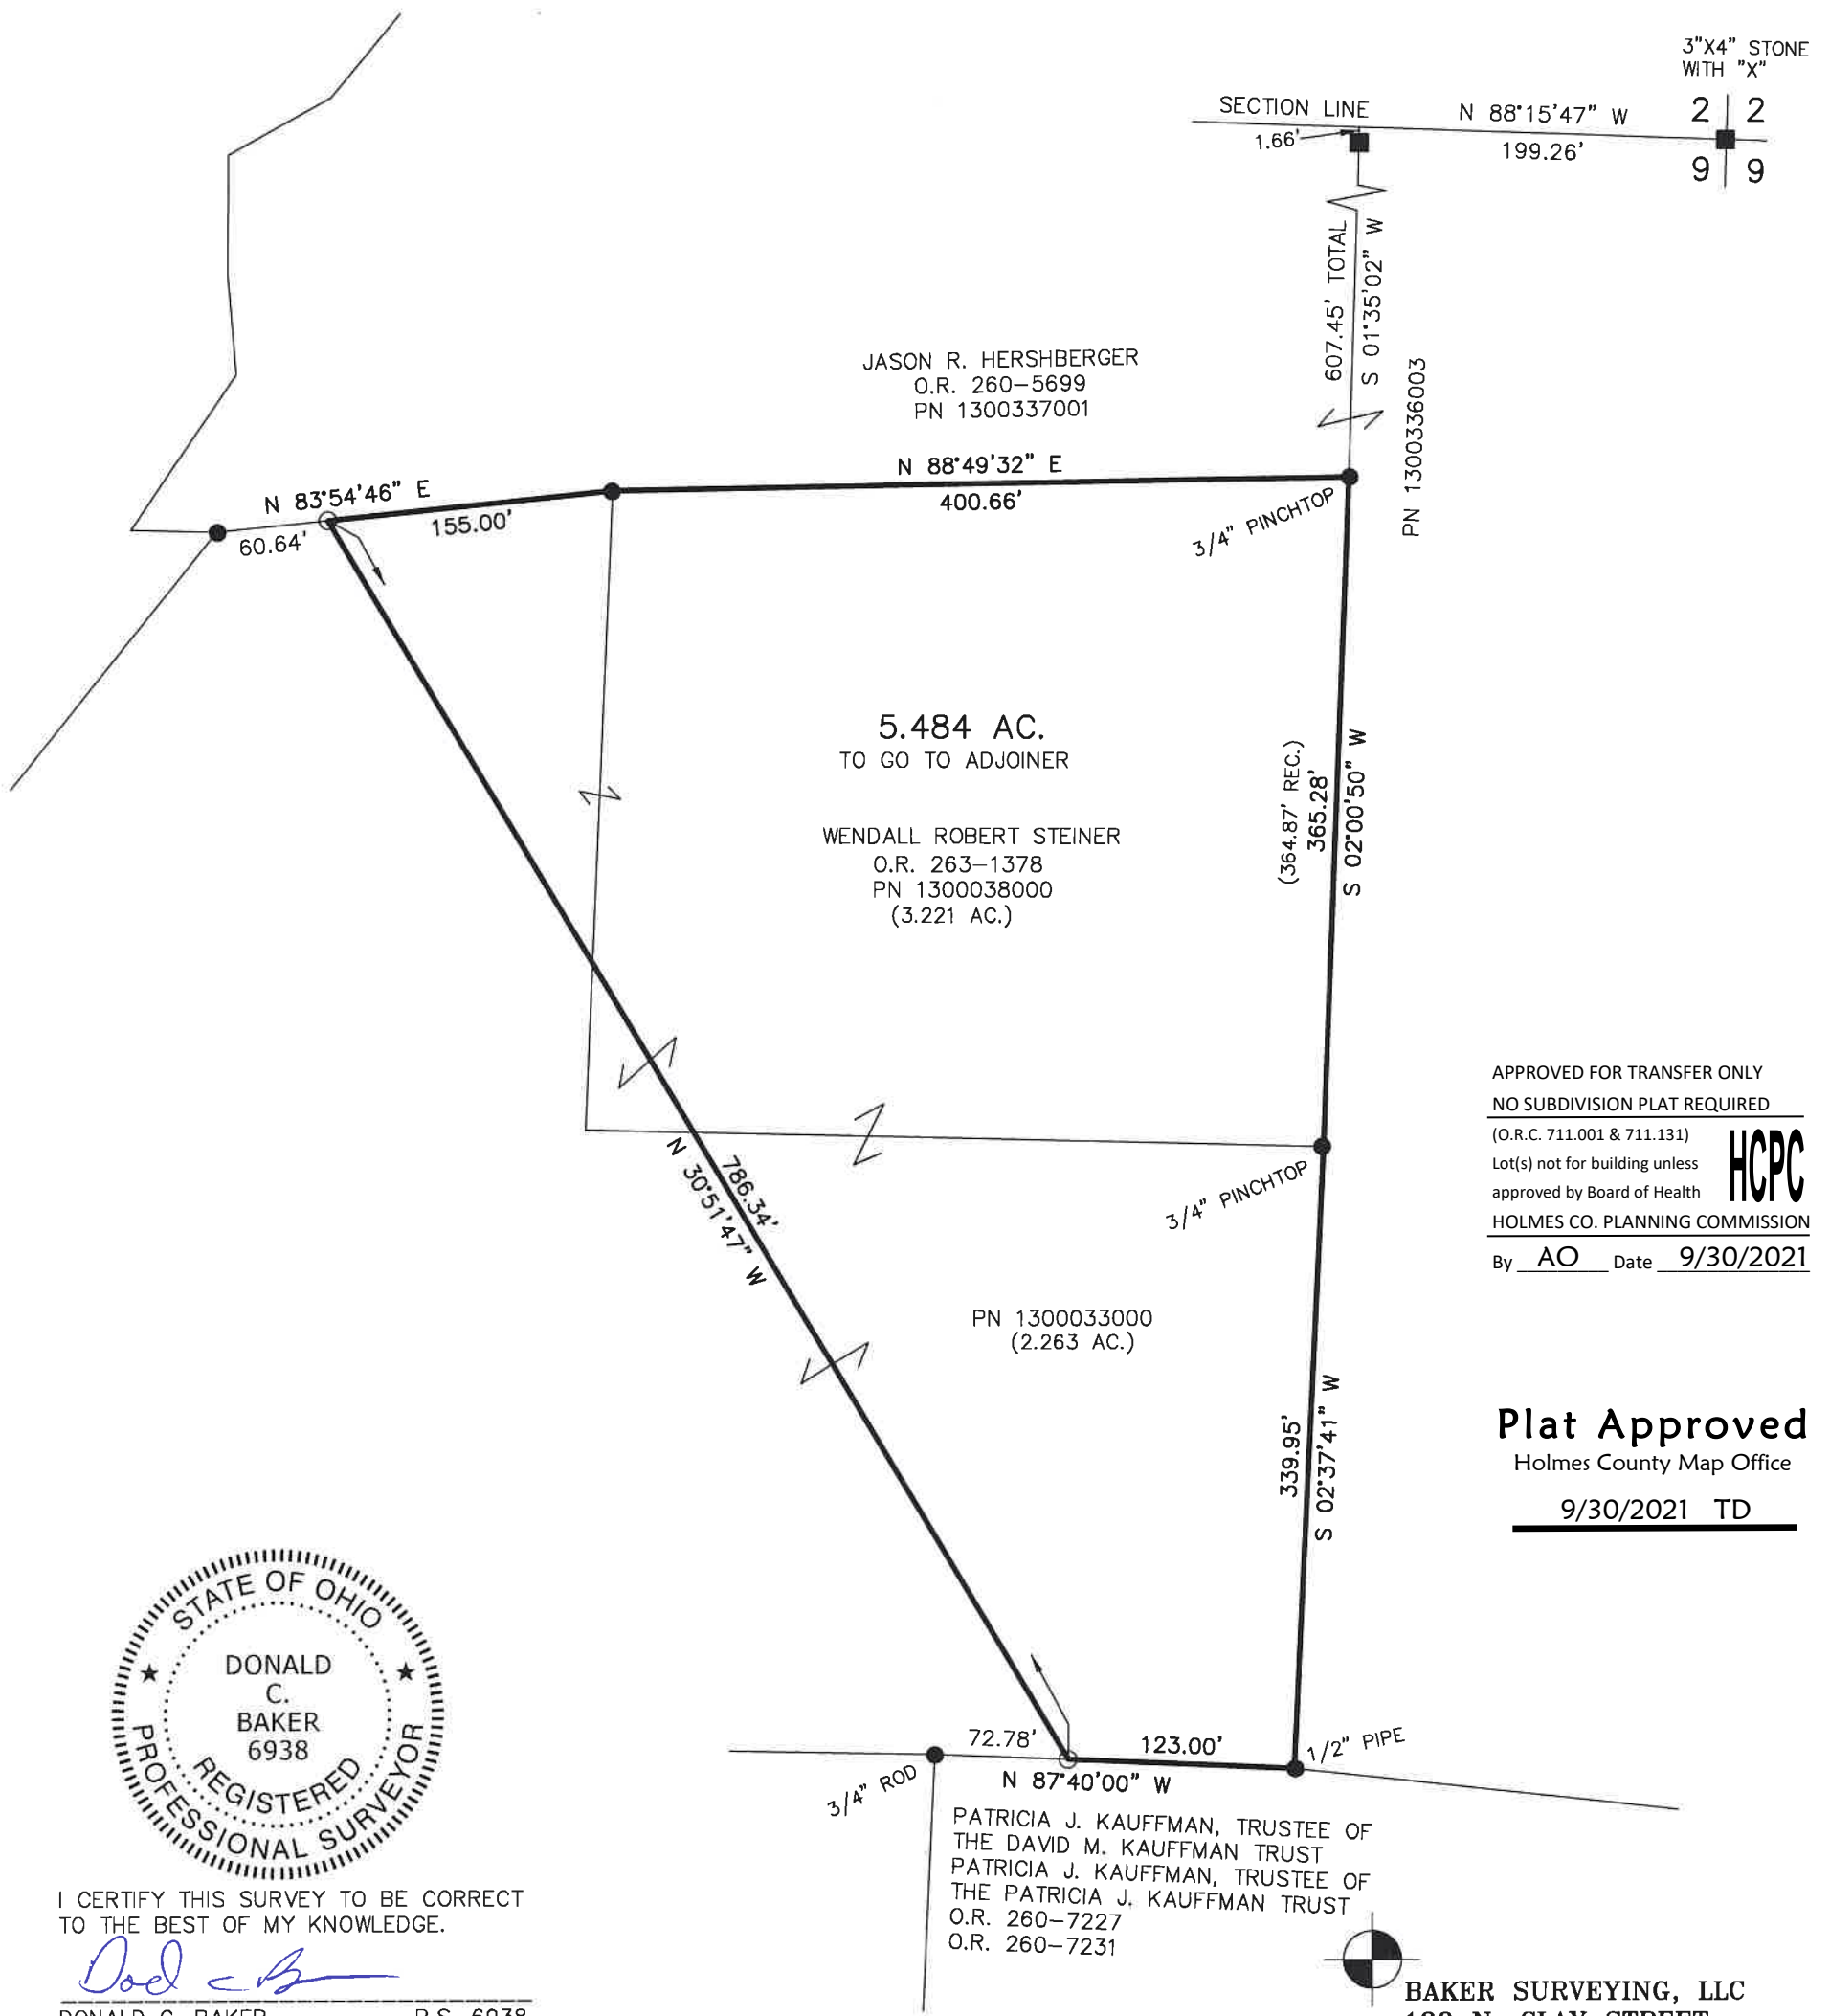

APPROVED FOR TRANSFER ONLY  
NO SUBDIVISION PLAT REQUIRED  
(O.R.C. 711.001 & 711.131)  
Lot(s) not for building unless approved by Board of Health  
HOLMES CO. PLANNING COMMISSION  
By AO Date 9/30/2021



**Plat Approved**  
Holmes County Map Office  
9/30/2021 TD




I CERTIFY THIS SURVEY TO BE CORRECT TO THE BEST OF MY KNOWLEDGE.

*Donald C. Baker*

DONALD C. BAKER P.S. 6938  
DATE: SEPT. 14, 2021  
KES  
FILE NAME: WORK6\S-524-21\CNK

PATRICIA J. KAUFFMAN, TRUSTEE OF THE DAVID M. KAUFFMAN TRUST  
PATRICIA J. KAUFFMAN, TRUSTEE OF THE PATRICIA J. KAUFFMAN TRUST  
O.R. 260-7227  
O.R. 260-7231

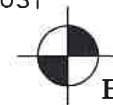

BAKER SURVEYING, LLC  
138 N. CLAY STREET  
MILLERSBURG, OHIO 44654  
PH. 330-674-4788  
EMAIL: bakersurveying@gmail.com