

HARDY TOWNSHIP
 1ST QTR., LOT 19
 T-9 N; R-7 W
 HOLMES COUNTY, OHIO

SURVEYED FOR: DEAN MULLET

0 200 400



SCALE: 1"=200'

- ▲ R.R. SPIKE FOUND
- 5/8" REBAR FOUND
UNLESS OTHERWISE NOTED

APPROVED FOR TRANSFER ONLY

NO SUBDIVISION PLAT REQUIRED

(O.R.C. 711.001 & 711.131)

Lot(s) not for building unless


approved by Board of Health



HOLMES CO. PLANNING COMMISSION

By AO Date 10/6/2021

202100018186
 B: 19 P: 4526
 FILED FOR RECORD IN
 HOLMES COUNTY, OH
 ANITA HALL, COUNTY RECORDER
 10/21/2021 10:43 AM
 SMALL PLAT . 40.00
 PAGES: 1
 ORV 279 PG 466

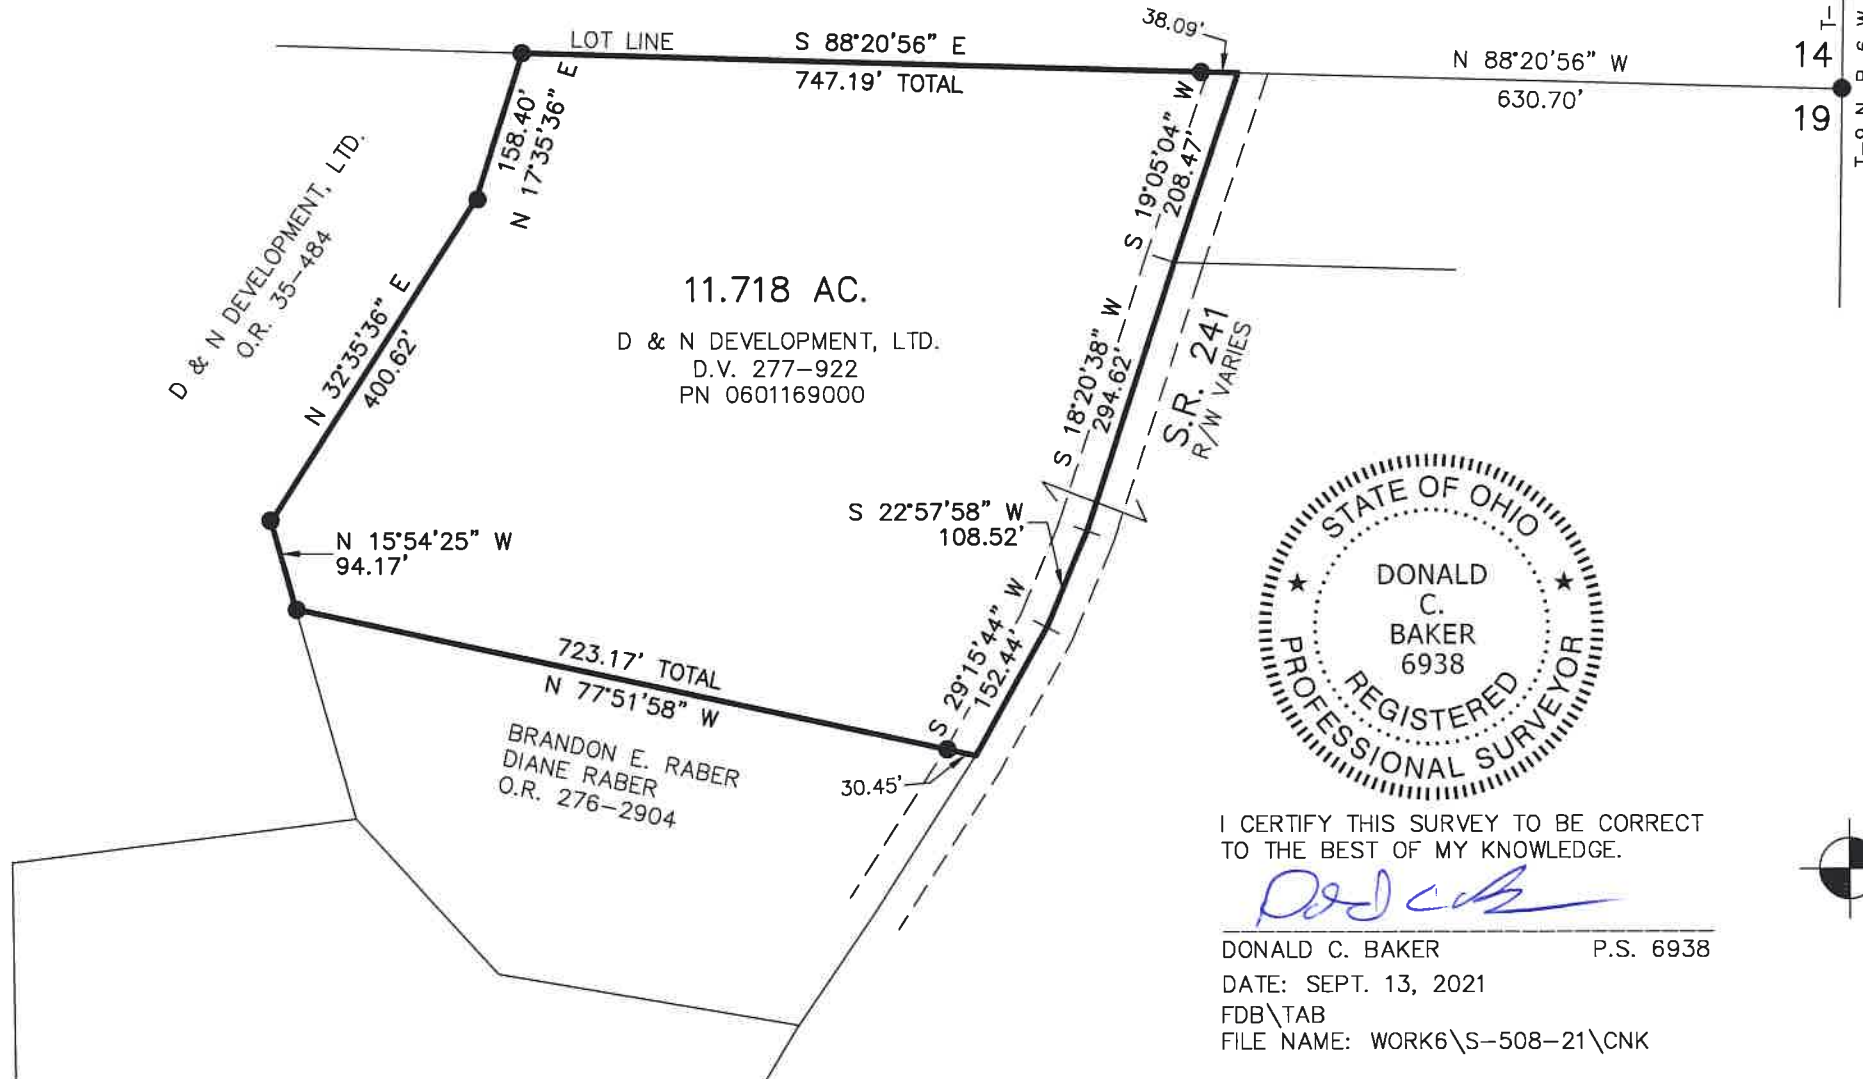

T-9 N, R-7 W
 14
 T-9 N, R-6 W
 19

Plat Approved

Holmes County Map Office

10/6/2021 TD



I CERTIFY THIS SURVEY TO BE CORRECT
 TO THE BEST OF MY KNOWLEDGE.

Donald C. Baker

DONALD C. BAKER P.S. 6938

DATE: SEPT. 13, 2021


FDB\TAB

FILE NAME: WORK6\S-508-21\CNK

REFERENCES

- DEED VOL. 277 PAGE 922
- O.R. VOL. 35 PAGE 484
- O.R. VOL. 251 PAGE 3918
- O.R. VOL. 276 PAGE 2904
- PLAT VOL. 19 PAGE 3347
- PLAT VOL. 17 PAGE 186

BASIS OF BEARINGS FROM
 OHIO STATE PLANE COORDINATE
 SYSTEM, NORTH ZONE, N.A.D. 83

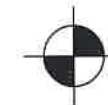

BAKER SURVEYING, LLC
 138 N. CLAY STREET
 MILLERSBURG, OHIO 44654
 PH. 330-674-4788
 EMAIL: bakersurveying@gmail.com