


WALNUT CREEK TOWNSHIP
 S.E. QTR. SECTION 21
 T-9 N; R-5 W
 HOLMES COUNTY, OHIO

SURVEYED FOR: NORMAN YODER

202100018448
 B: 19 P: 4542
 FILED FOR RECORD IN
 HOLMES COUNTY, OH
 ANITA HALL, COUNTY RECORDER
 11/03/2021 03:21 PM
 SMALL PLAT . 40.00
 PAGES: 1

ORV 279 PG 2026

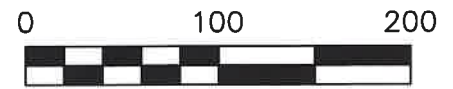


SCALE: 1"=100'

- 5/8" REBAR FOUND UNLESS OTHERWISE NOTED
- 5/8" REBAR SET WITH I.D. CAP I.D. CAP MARKED "BAKER SURVEYING LLC"

REFERENCES

DEED VOL. 263 PAGE 959
 O.R. VOL. 265 PAGE 1158
 O.R. VOL. 270 PAGE 1658
 O.R. VOL. 186 PAGE 2795
 O.R. VOL. 265 PAGE 5454
 O.R. VOL. 274 PAGE 4570
 PLAT VOL. 18 PAGE 251
 PLAT VOL. 18 PAGE 280
 PLAT VOL. 19 PAGE 4222
 BASIS OF BEARINGS FROM
 PLAT VOL. 19 PAGE 4222

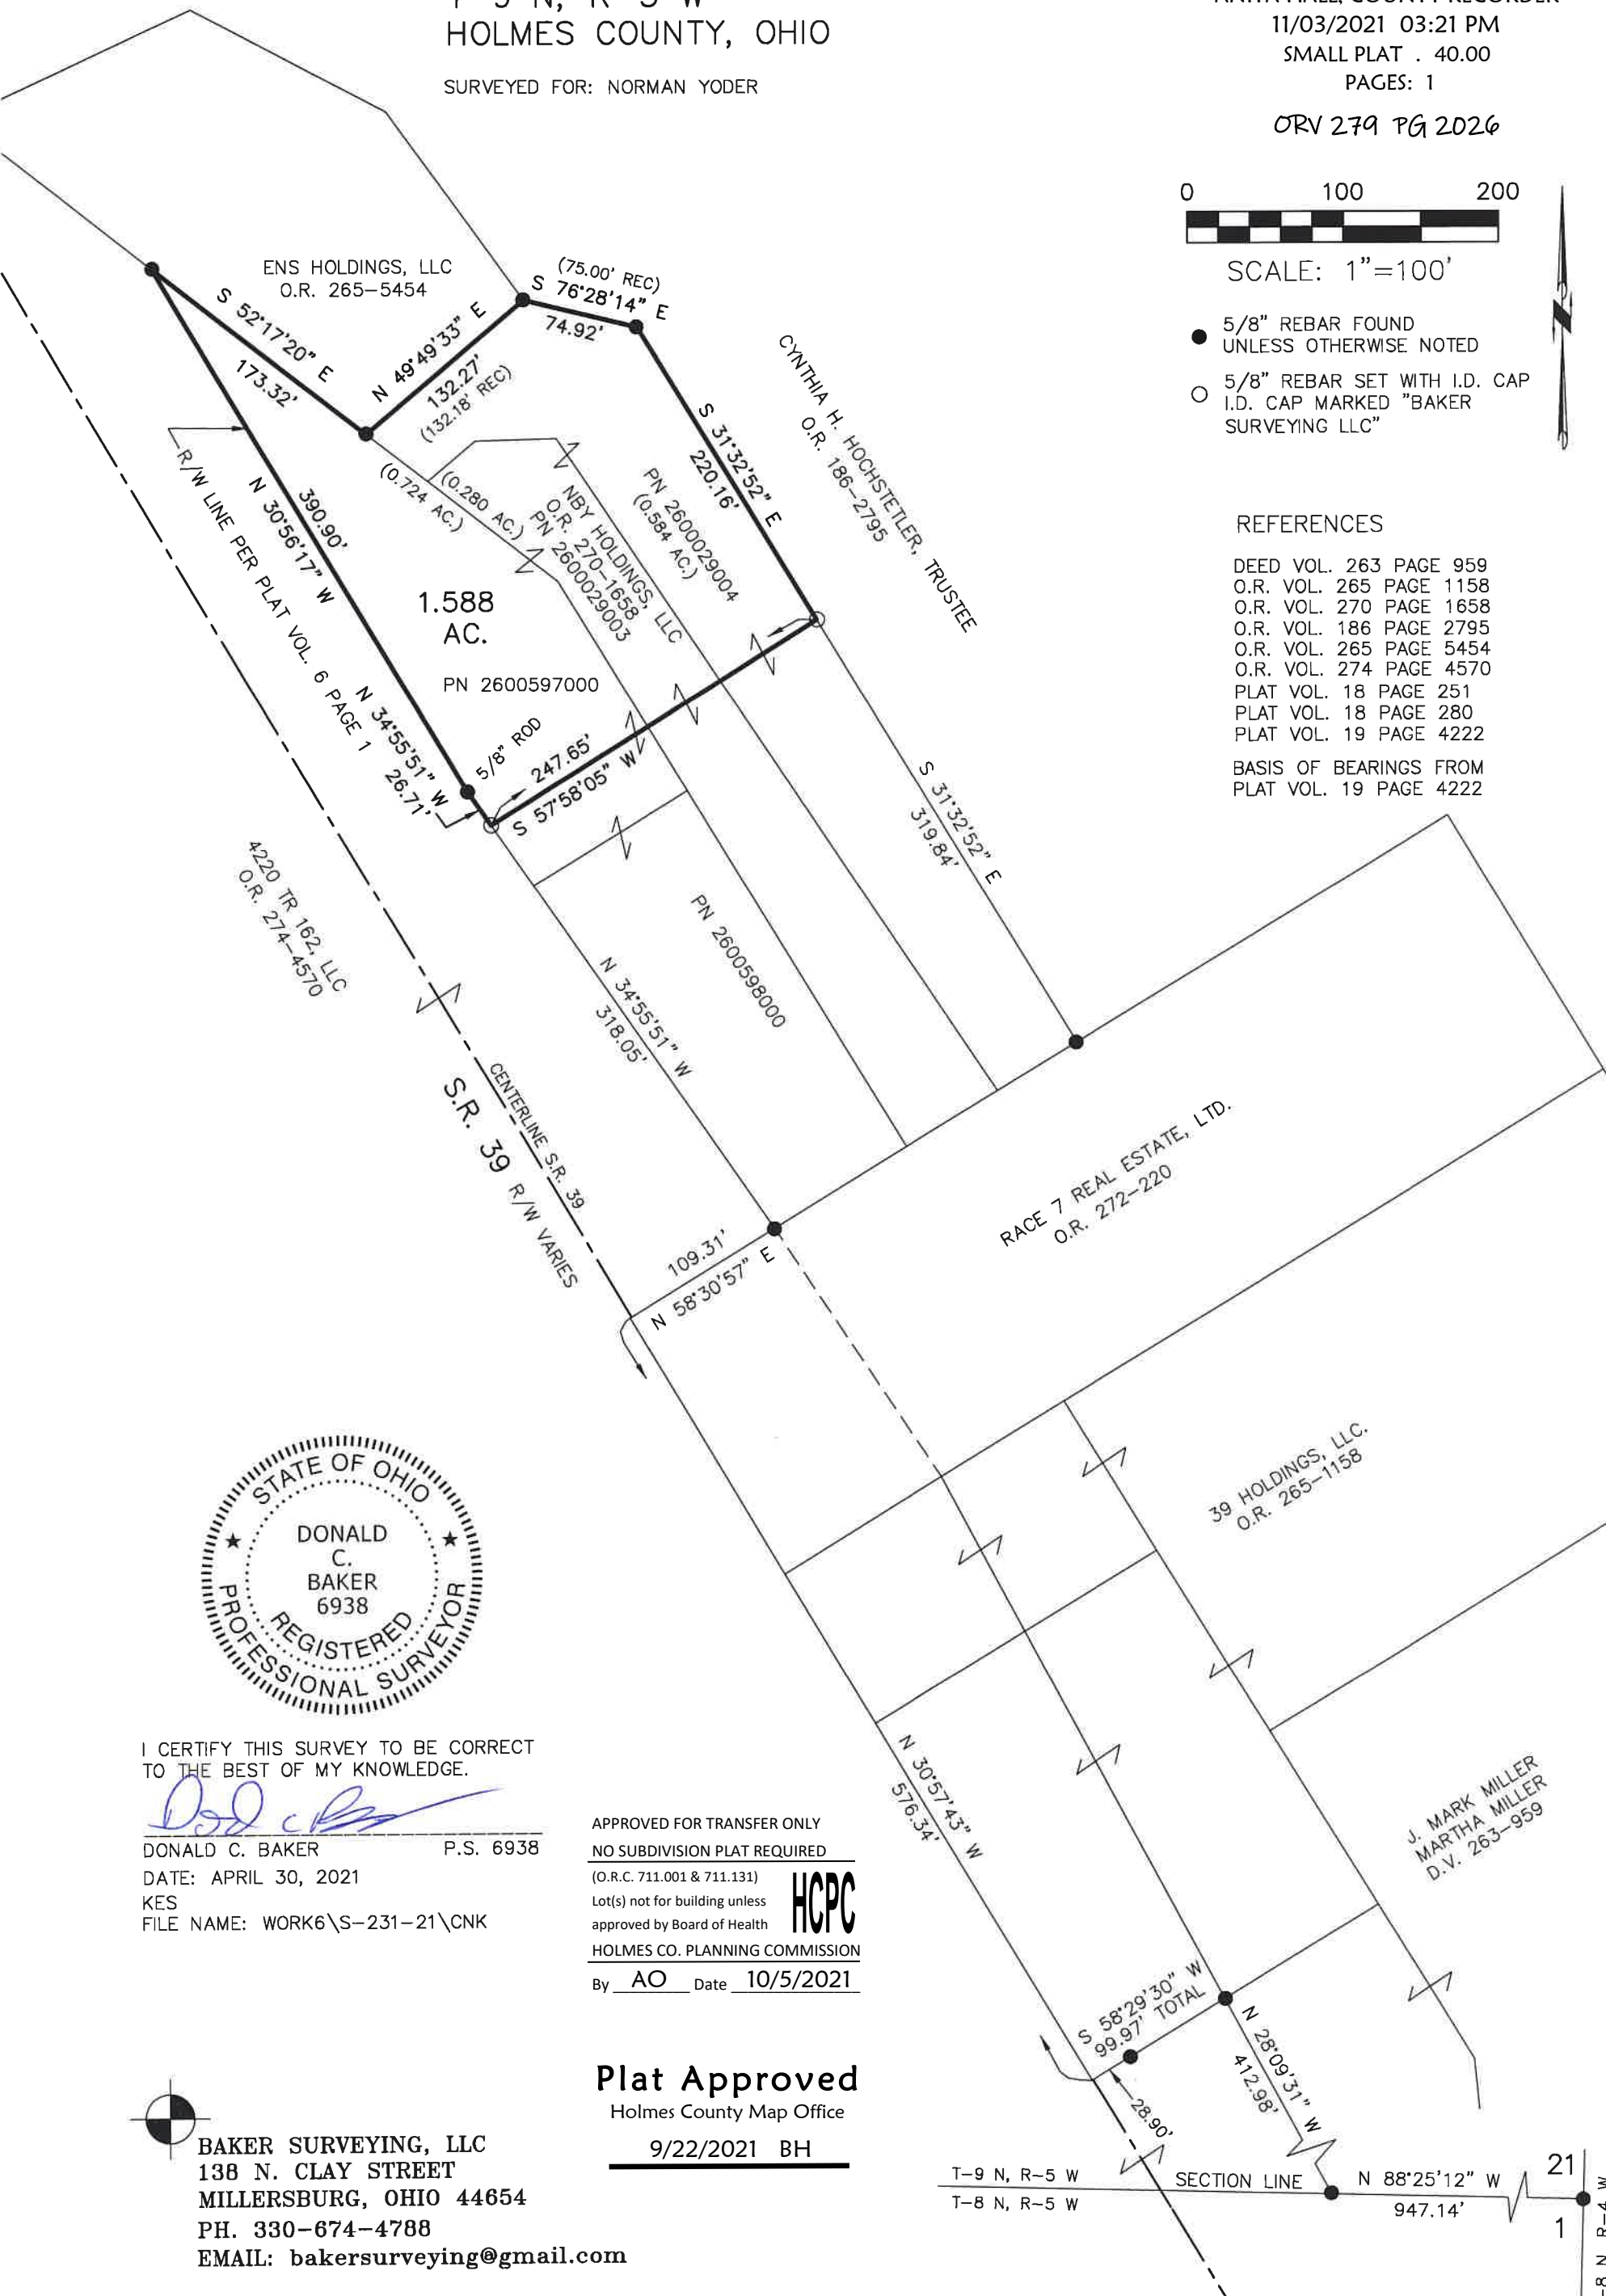

I CERTIFY THIS SURVEY TO BE CORRECT TO THE BEST OF MY KNOWLEDGE.

Donald C. Baker
 DONALD C. BAKER P.S. 6938

DATE: APRIL 30, 2021
 KES
 FILE NAME: WORK6\S-231-21\CNK

APPROVED FOR TRANSFER ONLY
 NO SUBDIVISION PLAT REQUIRED
 (O.R.C. 711.001 & 711.131)
 Lot(s) not for building unless approved by Board of Health
 HOLMES CO. PLANNING COMMISSION
 By AO Date 10/5/2021



Plat Approved

Holmes County Map Office

9/22/2021 BH



BAKER SURVEYING, LLC
 138 N. CLAY STREET
 MILLERSBURG, OHIO 44654
 PH. 330-674-4788
 EMAIL: bakersurveying@gmail.com

