
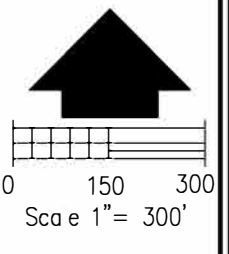


202100018550
B: 19 P: 4548
FILED FOR RECORD IN
HOLMES COUNTY, OH
ANITA HALL, COUNTY RECORDER
11/09/2021 03:50 PM
SMALL PLAT . 40.00
PAGES: 1
ORV 279 PG 2573
ORV 279 PG 2577
ORV 279 PG 2581

July 2, 2021
Professional Land Surveyors
401 South Market St. - P.O. Box 44
Weaver, Ohio 44691
PH 330-264-9499
R.W. Gasbarre & Associates, Inc.

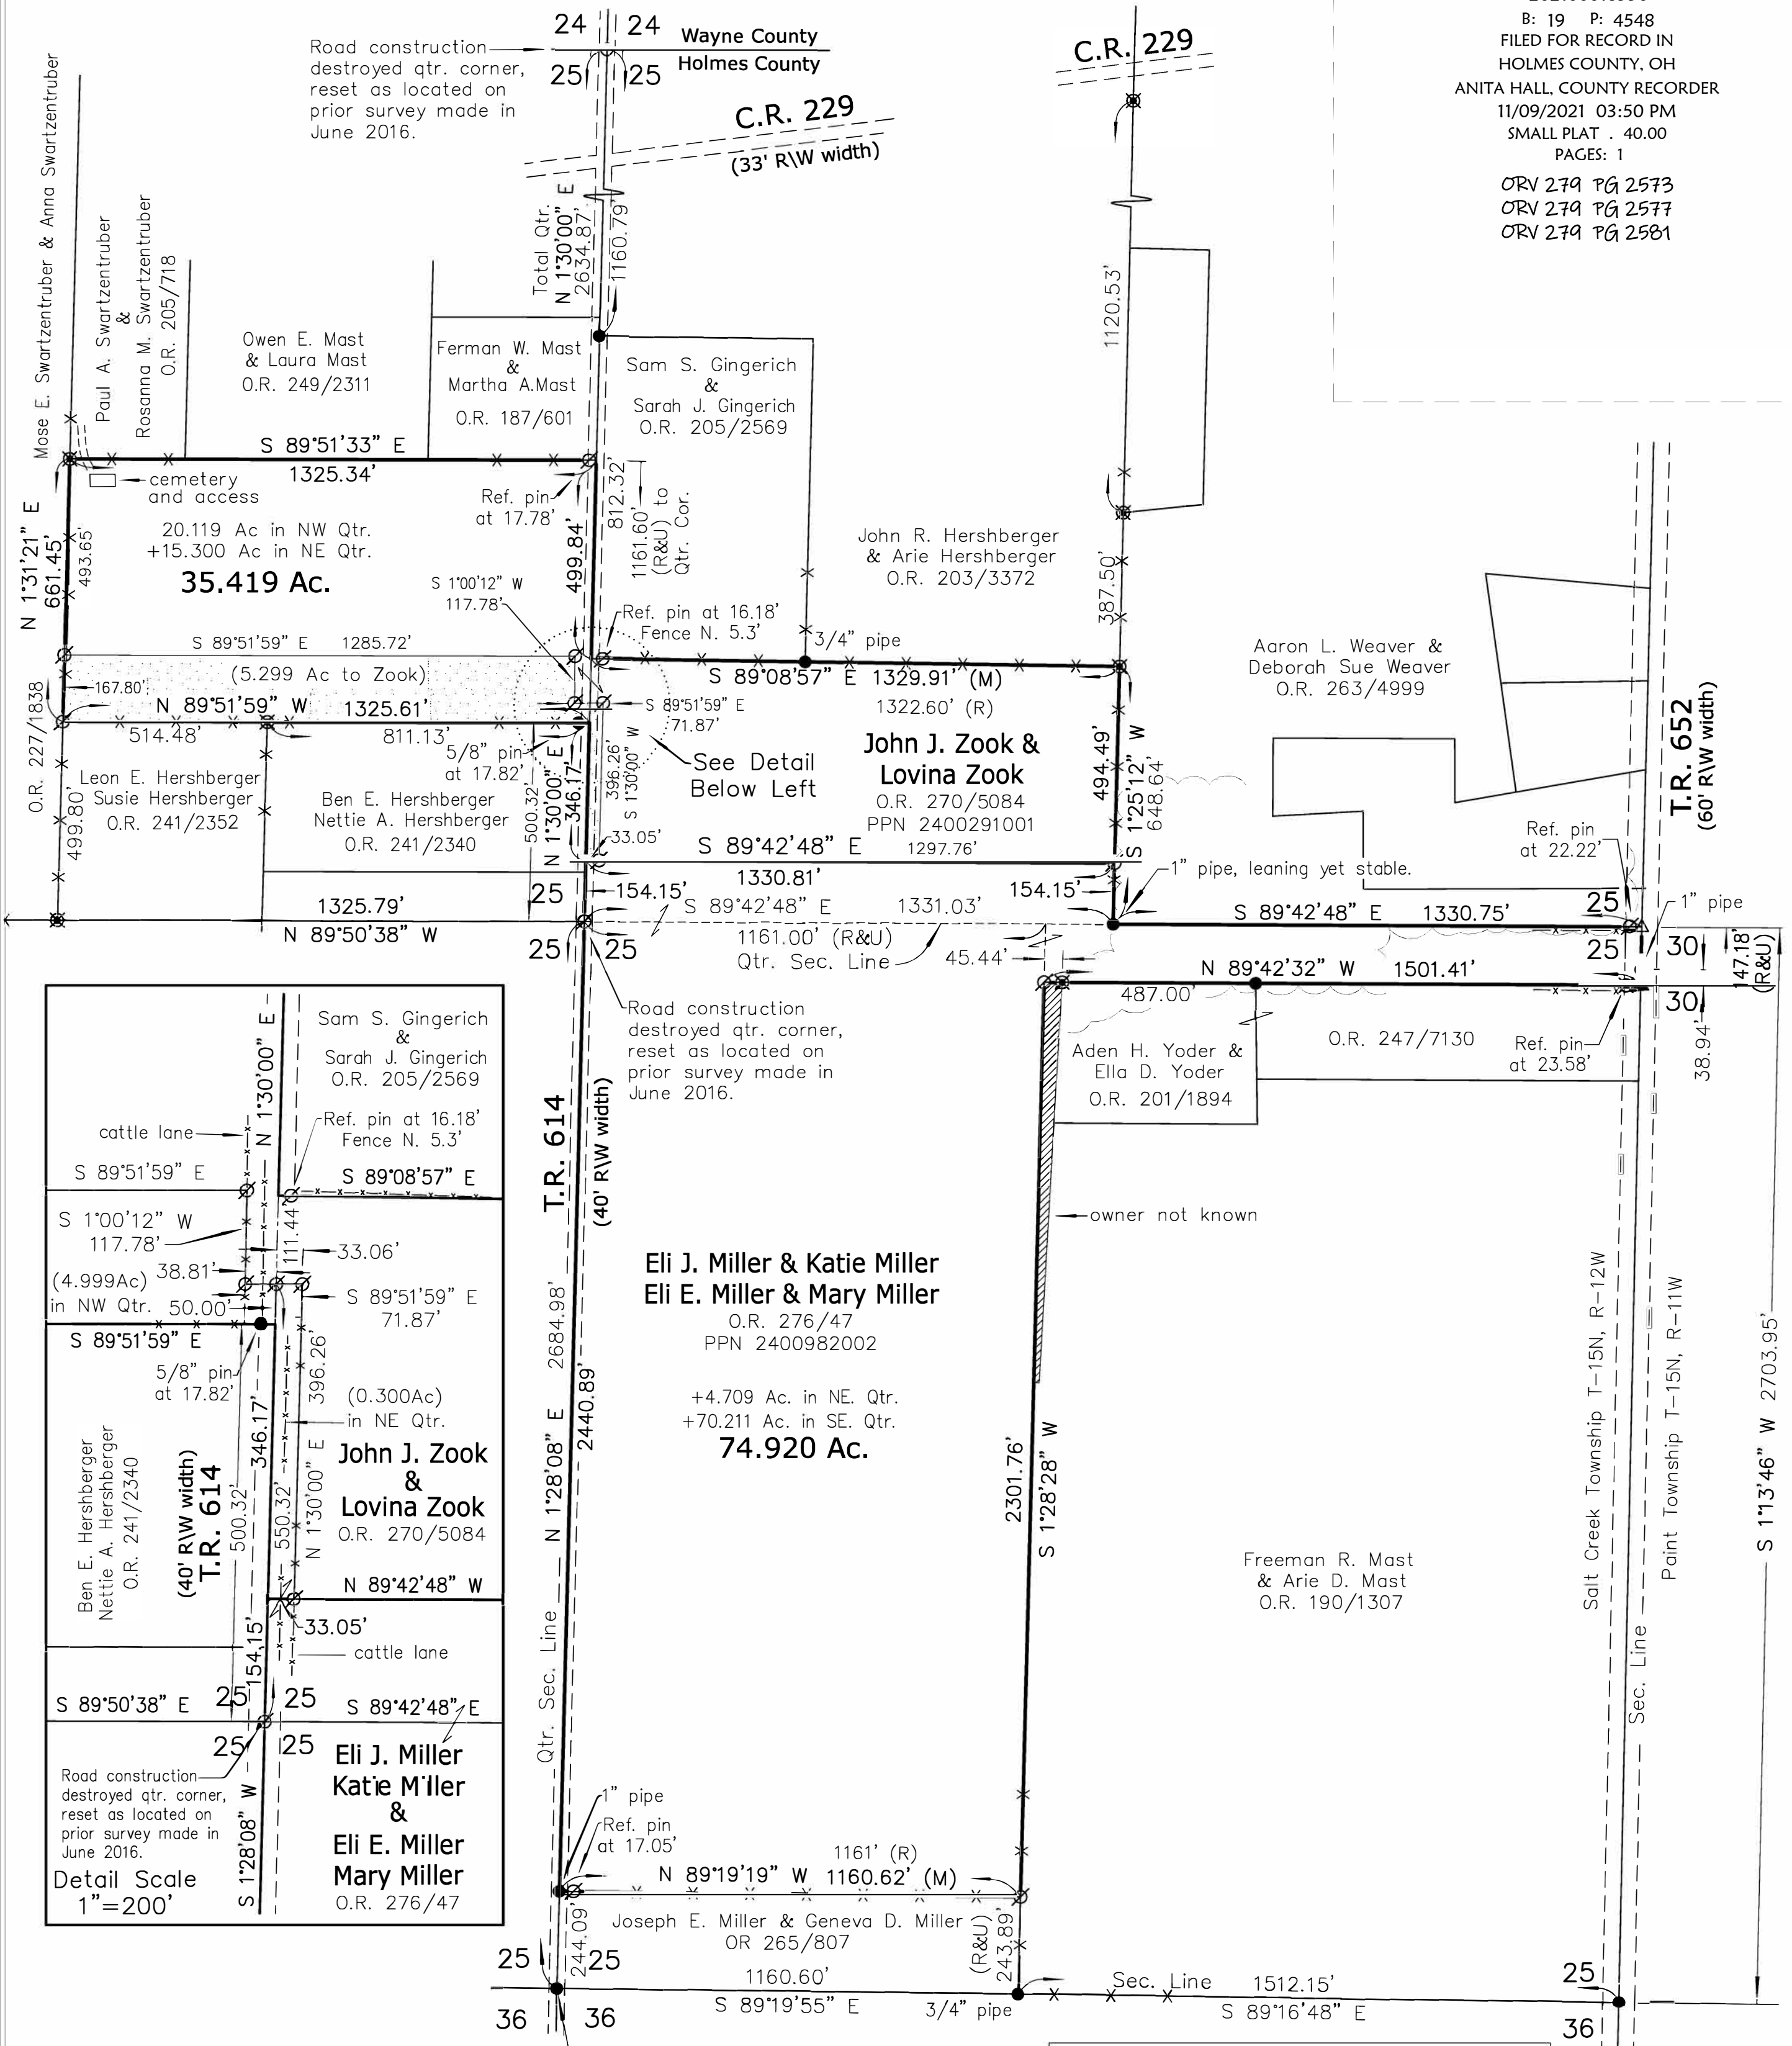

- Legend
- set previously found
 - 5/8" x 30" Steel Rod w/Yellow I.D. Cap
 - ▲ Marked "Gasbarre Weaver, Ohio"
 - Iron/Steel monument found
 - 5/8" pin unless noted
 - Iron pin found "Baker 6938"
 - △ RR Spike set
 - ▲ RR Spike found
 - ✱ Fence Line Evident
 - R - Record Dimension
 - M - Measured Dimension
 - U - Used Record Dimension

I believe this survey to be correct to the best of my knowledge.
Edward A. Gasbarre
Edward A. Gasbarre, P.S. 7036
7/02/21
Date

Miller to Zook Survey
Salt Creek Township
NW, NE & SE Qtrs. Sec. 25, T-15N, R-12W
Congress Lands North of the Old Seven Ranges
Holmes County, Ohio

APPROVED FOR TRANSFER ONLY
NO SUBDIVISION PLAT REQUIRED
(O.R.C. 711.001 & 711.131)
Lot(s) not for building unless approved by Board of Health
HCPC
HOLMES CO. PLANNING COMMISSION
By AO Date 09/07/2021



Plat Approved
Holmes County Map Office
9/3/2021 BH

Master Plat
The purpose of this survey:
Action 1) Convey 5.299 acres from Eli J. Miller and Katie Miller and Eli E. Miller and Mary Miller to John J. Zook and Lovina Zook.
Action 2) Convey new 35.419 acre parcel.
Action 3) Convey new 74.920 acre parcel.

This survey drawing and associated legal descriptions were prepared from information shown on plat volume 19, page 2367 for the purpose of transferring land between adjoining owners. No recent field work was performed and no new parcels are being created.