


CLARK TOWNSHIP
 S.W. QTR. SECTION 4
 N.E. & S.E. QTRS. SECTION 5
 T-8 N; R-5 W
 HOLMES COUNTY, OHIO


SURVEYED FOR: KARE HOLDINGS, LLC

202100018761
 B: 19 P: 4557
 FILED FOR RECORD IN
 HOLMES COUNTY, OH
 ANITA HALL, COUNTY RECORDER
 11/24/2021 09:11 AM
 SMALL PLAT . 40.00
 PAGES: 1
 ORV 279 PG 3727

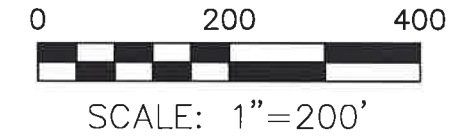

- 5/8" REBAR FOUND UNLESS OTHERWISE NOTED
- MAG NAIL SET
- 5/8" REBAR SET WITH I.D. CAP I.D. CAP MARKED "BAKER 6938"

APPROVED FOR TRANSFER ONLY
 NO SUBDIVISION PLAT REQUIRED
 (O.R.C. 711.001 & 711.131)
 Lot(s) not for building unless approved by Board of Health
 HOLMES CO. PLANNING COMMISSION
 By AO Date 11/9/2021

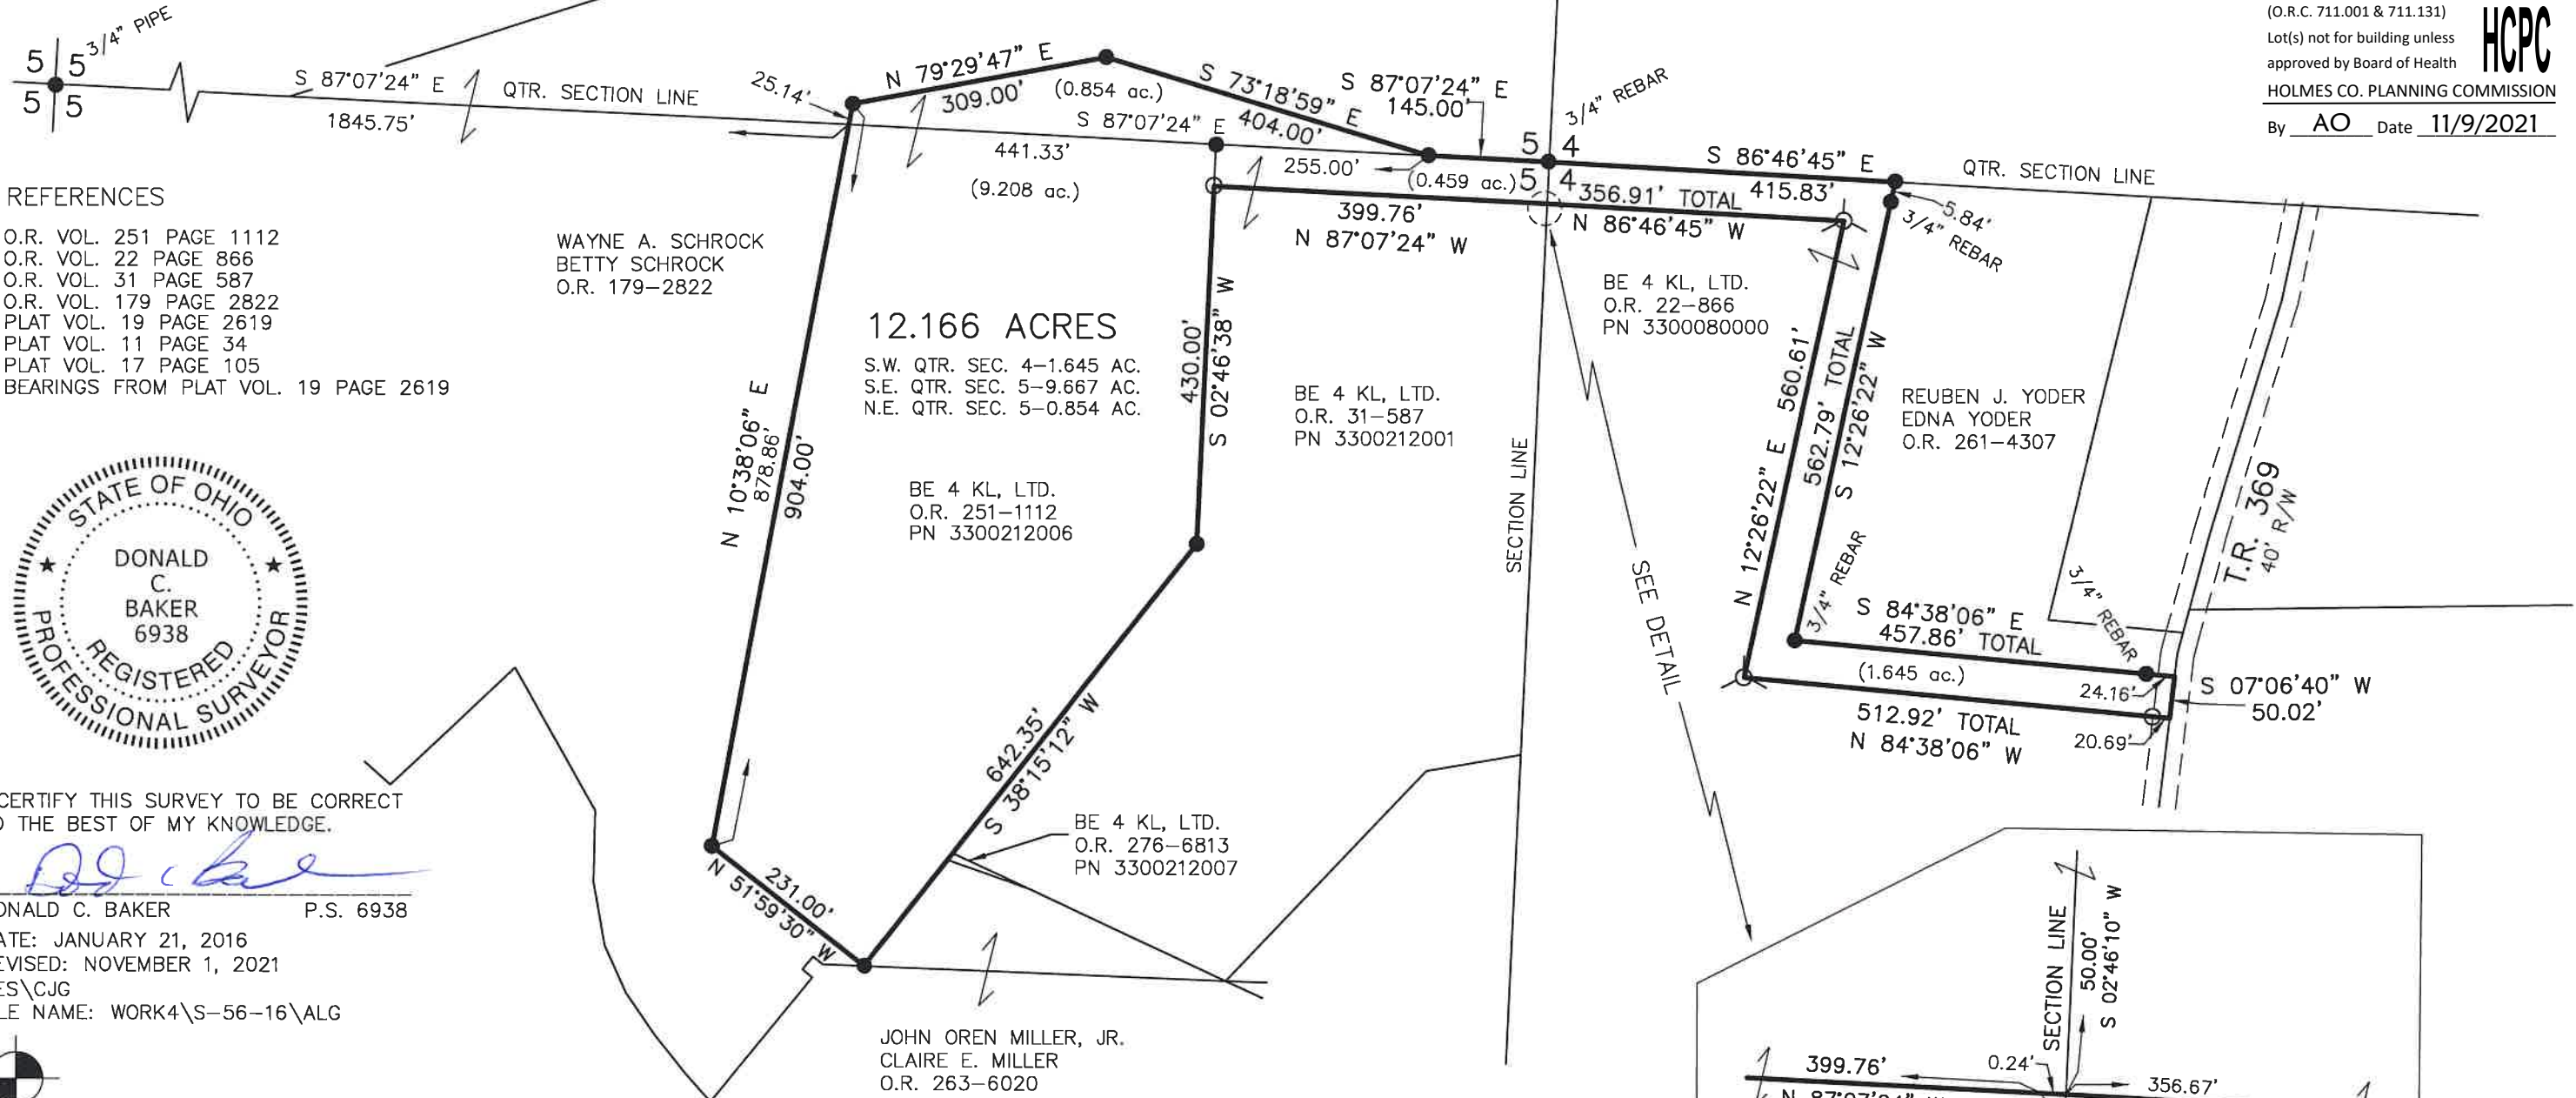

REFERENCES
 O.R. VOL. 251 PAGE 1112
 O.R. VOL. 22 PAGE 866
 O.R. VOL. 31 PAGE 587
 O.R. VOL. 179 PAGE 2822
 PLAT VOL. 19 PAGE 2619
 PLAT VOL. 11 PAGE 34
 PLAT VOL. 17 PAGE 105
 BEARINGS FROM PLAT VOL. 19 PAGE 2619

WAYNE A. SCHROCK
 BETTY SCHROCK
 O.R. 179-2822

12.166 ACRES
 S.W. QTR. SEC. 4-1.645 AC.
 S.E. QTR. SEC. 5-9.667 AC.
 N.E. QTR. SEC. 5-0.854 AC.




I CERTIFY THIS SURVEY TO BE CORRECT TO THE BEST OF MY KNOWLEDGE.

Donald C. Baker

DONALD C. BAKER P.S. 6938
 DATE: JANUARY 21, 2016
 REVISED: NOVEMBER 1, 2021
 KES\CJG
 FILE NAME: WORK4\S-56-16\ALG

BAKER SURVEYING, LLC
 138 N. CLAY STREET
 MILLERSBURG, OHIO 44654
 PH. 330-674-4788
 FAX 330-674-6027

Plat Approved
 Holmes County Map Office
 11/9/2021 BH

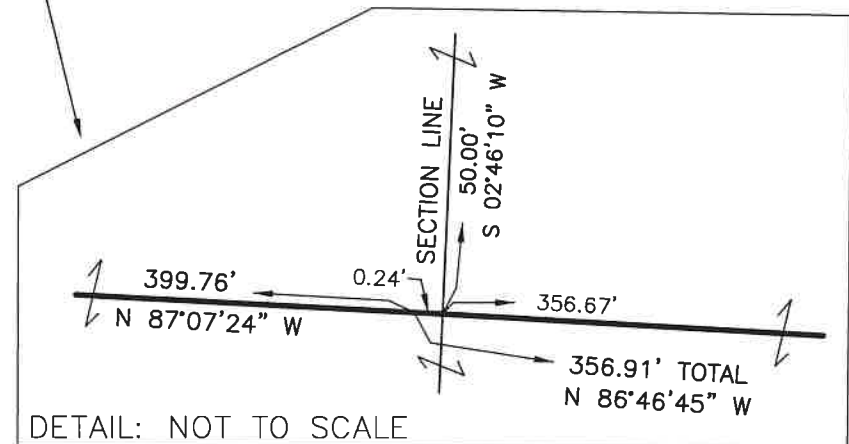

DETAIL: NOT TO SCALE