


SALT CREEK TOWNSHIP  
3RD QTR., LOT 1  
4TH QTR., LOT 17  
T-10 N; R-6 W  
HOLMES COUNTY, OHIO

SURVEYED FOR: JAMES MAST

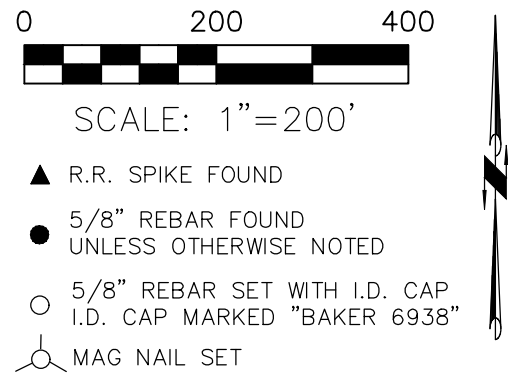

REFERENCES


DEED VOL. 279 PAGE 791  
DEED VOL. 228 PAGE 204  
DEED VOL. 275 PAGE 138  
DEED VOL. 225 PAGE 989  
O.R. VOL. 138 PAGE 796  
O.R. VOL. 216 PAGE 2971  
PLAT VOL. 17 PAGE 281  
PLAT VOL. 18 PAGE 56  
PLAT VOL. 18 PAGE 779  
BASIS OF BEARINGS ASSUMED

**MASTER PLAT**

ACTION 1) SPLIT 0.942 ACRES FROM JAMES S. MAST, TRUSTEE AND BERNADINE BECK MAST, TRUSTEE TO ADJOINER

ACTION 2) COMBINE 0.942 ACRES WITH EXISTING PPN 3400219000 AND CONVEY 2.933 ACRES FROM JAMES A. MAST AND SHASTA M. MAST TO THEMSELVES

ACTION 3) CONVEY 36.722 ACRES FROM JAMES S. MAST, TRUSTEE AND BERNADINE BECK MAST, TRUSTEE TO THEMSELVES

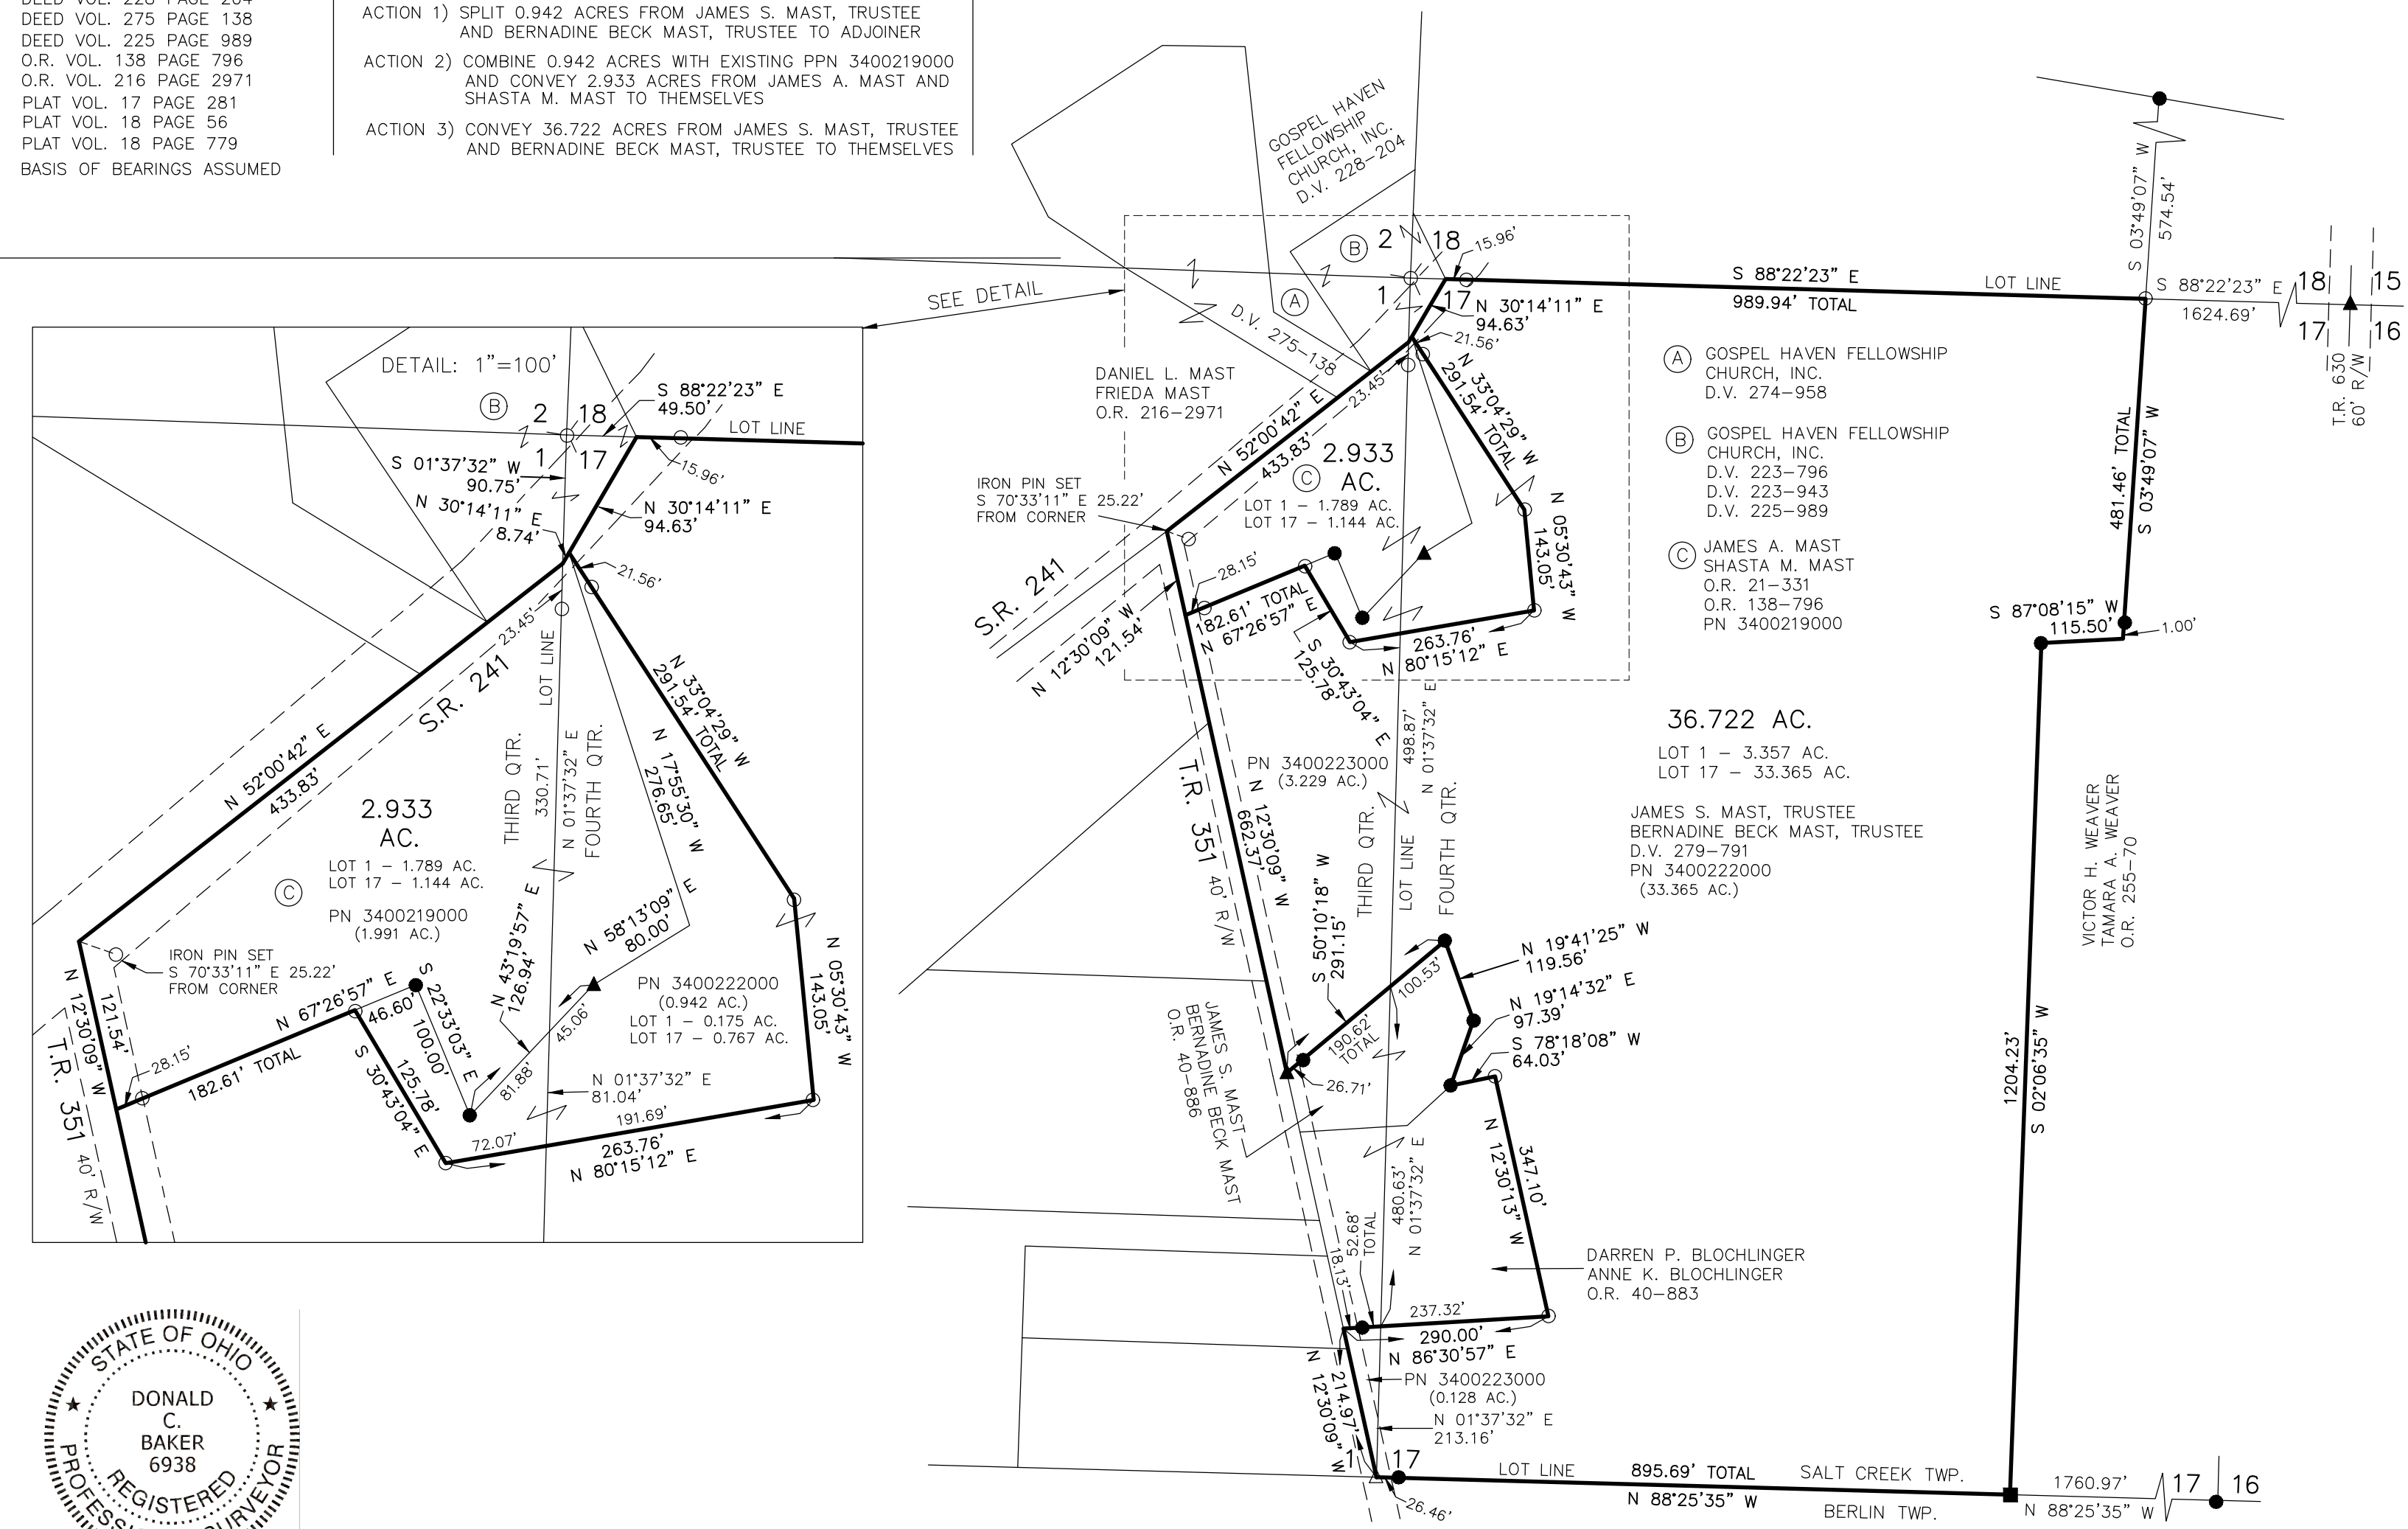

202100019226  
B: 19 P: 4586  
FILED FOR RECORD IN  
HOLMES COUNTY, OH  
ANITA HALL, COUNTY RECORDER  
12/22/2021 02:49 PM  
SMALL PLAT . 40.00  
PAGES: 1

ORV 279 PG 6358  
ORV 279 PG 6362  
ORV 279 PG 6364

APPROVED FOR TRANSFER ONLY  
NO SUBDIVISION PLAT REQUIRED  
(O.R.C. 711.001 & 711.131)  
Lot(s) not for building unless  
approved by Board of Health  
HOLMES CO. PLANNING COMMISSION  
By AO Date 12/15/2021

**Plat Approved**  
Holmes County Map Office  
12/15/2021 BH



I CERTIFY THIS SURVEY TO BE CORRECT TO THE BEST OF MY KNOWLEDGE.

*Donald C. Baker*  
DONALD C. BAKER P.S. 6938  
DATE: DEC. 3, 2021  
TAB\GRB  
FILE NAME: WORK6\S-662-21\CNK

BAKER SURVEYING, LLC  
138 N. CLAY STREET  
MILLERSBURG, OHIO 44654  
PH. 330-674-4788  
EMAIL: bakersurveying@gmail.com