

VILLAGE OF WINESBURG
PART OF LOTS 54 & 55

PAINT TOWNSHIP
3RD. QTR., LOT 38
T-10 N; R-4 W
HOLMES COUNTY, OHIO

SURVEYED FOR: WINESBURG PARKS AND RECREATION INC.

202100019273

B: 19 P: 4590

FILED FOR RECORD IN

HOLMES COUNTY, OH

ANITA HALL, COUNTY RECORDER


12/27/2021 12:07 PM

SMALL PLAT . 40.00

PAGES: 1

ORV 279 PG 6629

ORV 279 PG 6632

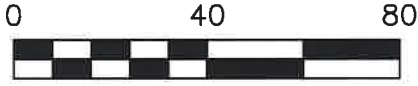


SCALE: 1"=40'

- 5/8" REBAR FOUND UNLESS OTHERWISE NOTED
- 5/8" REBAR SET WITH I.D. CAP I.D. CAP MARKED "BAKER 6938"

REFERENCES

O.R. VOL. 175 PAGE 795
O.R. VOL. 255 PAGE 6554
PLAT VOL. 14 PAGE 712
PLAT VOL. 19 PAGE 197
BEARINGS FROM
PLAT VOL. 19 PAGE 197

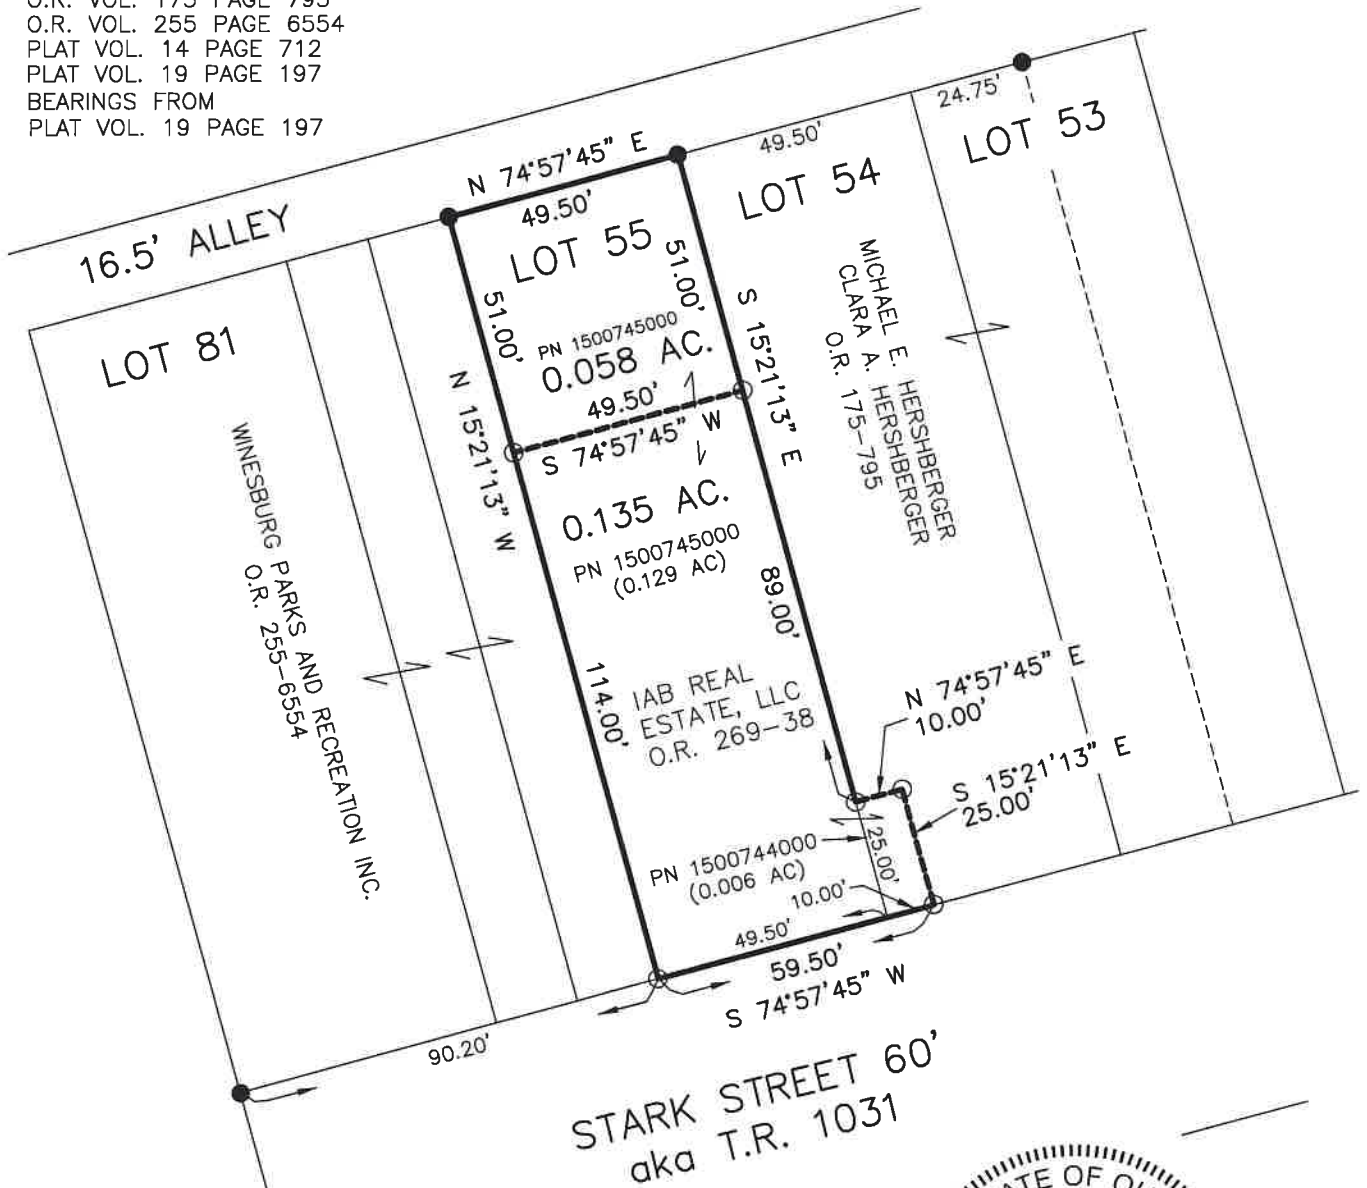

APPROVED FOR TRANSFER ONLY
NO SUBDIVISION PLAT REQUIRED
(O.R.C. 711.001 & 711.131)
Lot(s) not for building unless approved by Board of Health
HOLMES CO. PLANNING COMMISSION
By AO Date 5/11/2021



Plat Approved

Holmes County Map Office

5/11/2021 TD



I CERTIFY THIS SURVEY TO BE CORRECT TO THE BEST OF MY KNOWLEDGE.

Donald C. Baker

DONALD C. BAKER P.S. 6938
DATE: FEB. 11, 2019
REVISED: FEB. 3, 2021
KES\SBC
FILE NAME: WORK4\S-71-19



BAKER SURVEYING, LLC
138 N. CLAY STREET
MILLERSBURG, OHIO 44654
PH. 330-674-4788
EMAIL: bakersurveying@gmail.com