


RICHLAND TOWNSHIP  
S.E. QTR. SECTION 7  
T-8 N; R-8 W  
HOLMES COUNTY, OHIO

SURVEYED FOR: DENNIS DALESSANDRO

202200000153  
B: 19 P: 4602  
FILED FOR RECORD IN  
HOLMES COUNTY, OH  
ANITA HALL, COUNTY RECORDER  
01/12/2022 10:31 AM  
SMALL PLAT . 40.00  
PAGES: 1  
ORV 280 PG 390

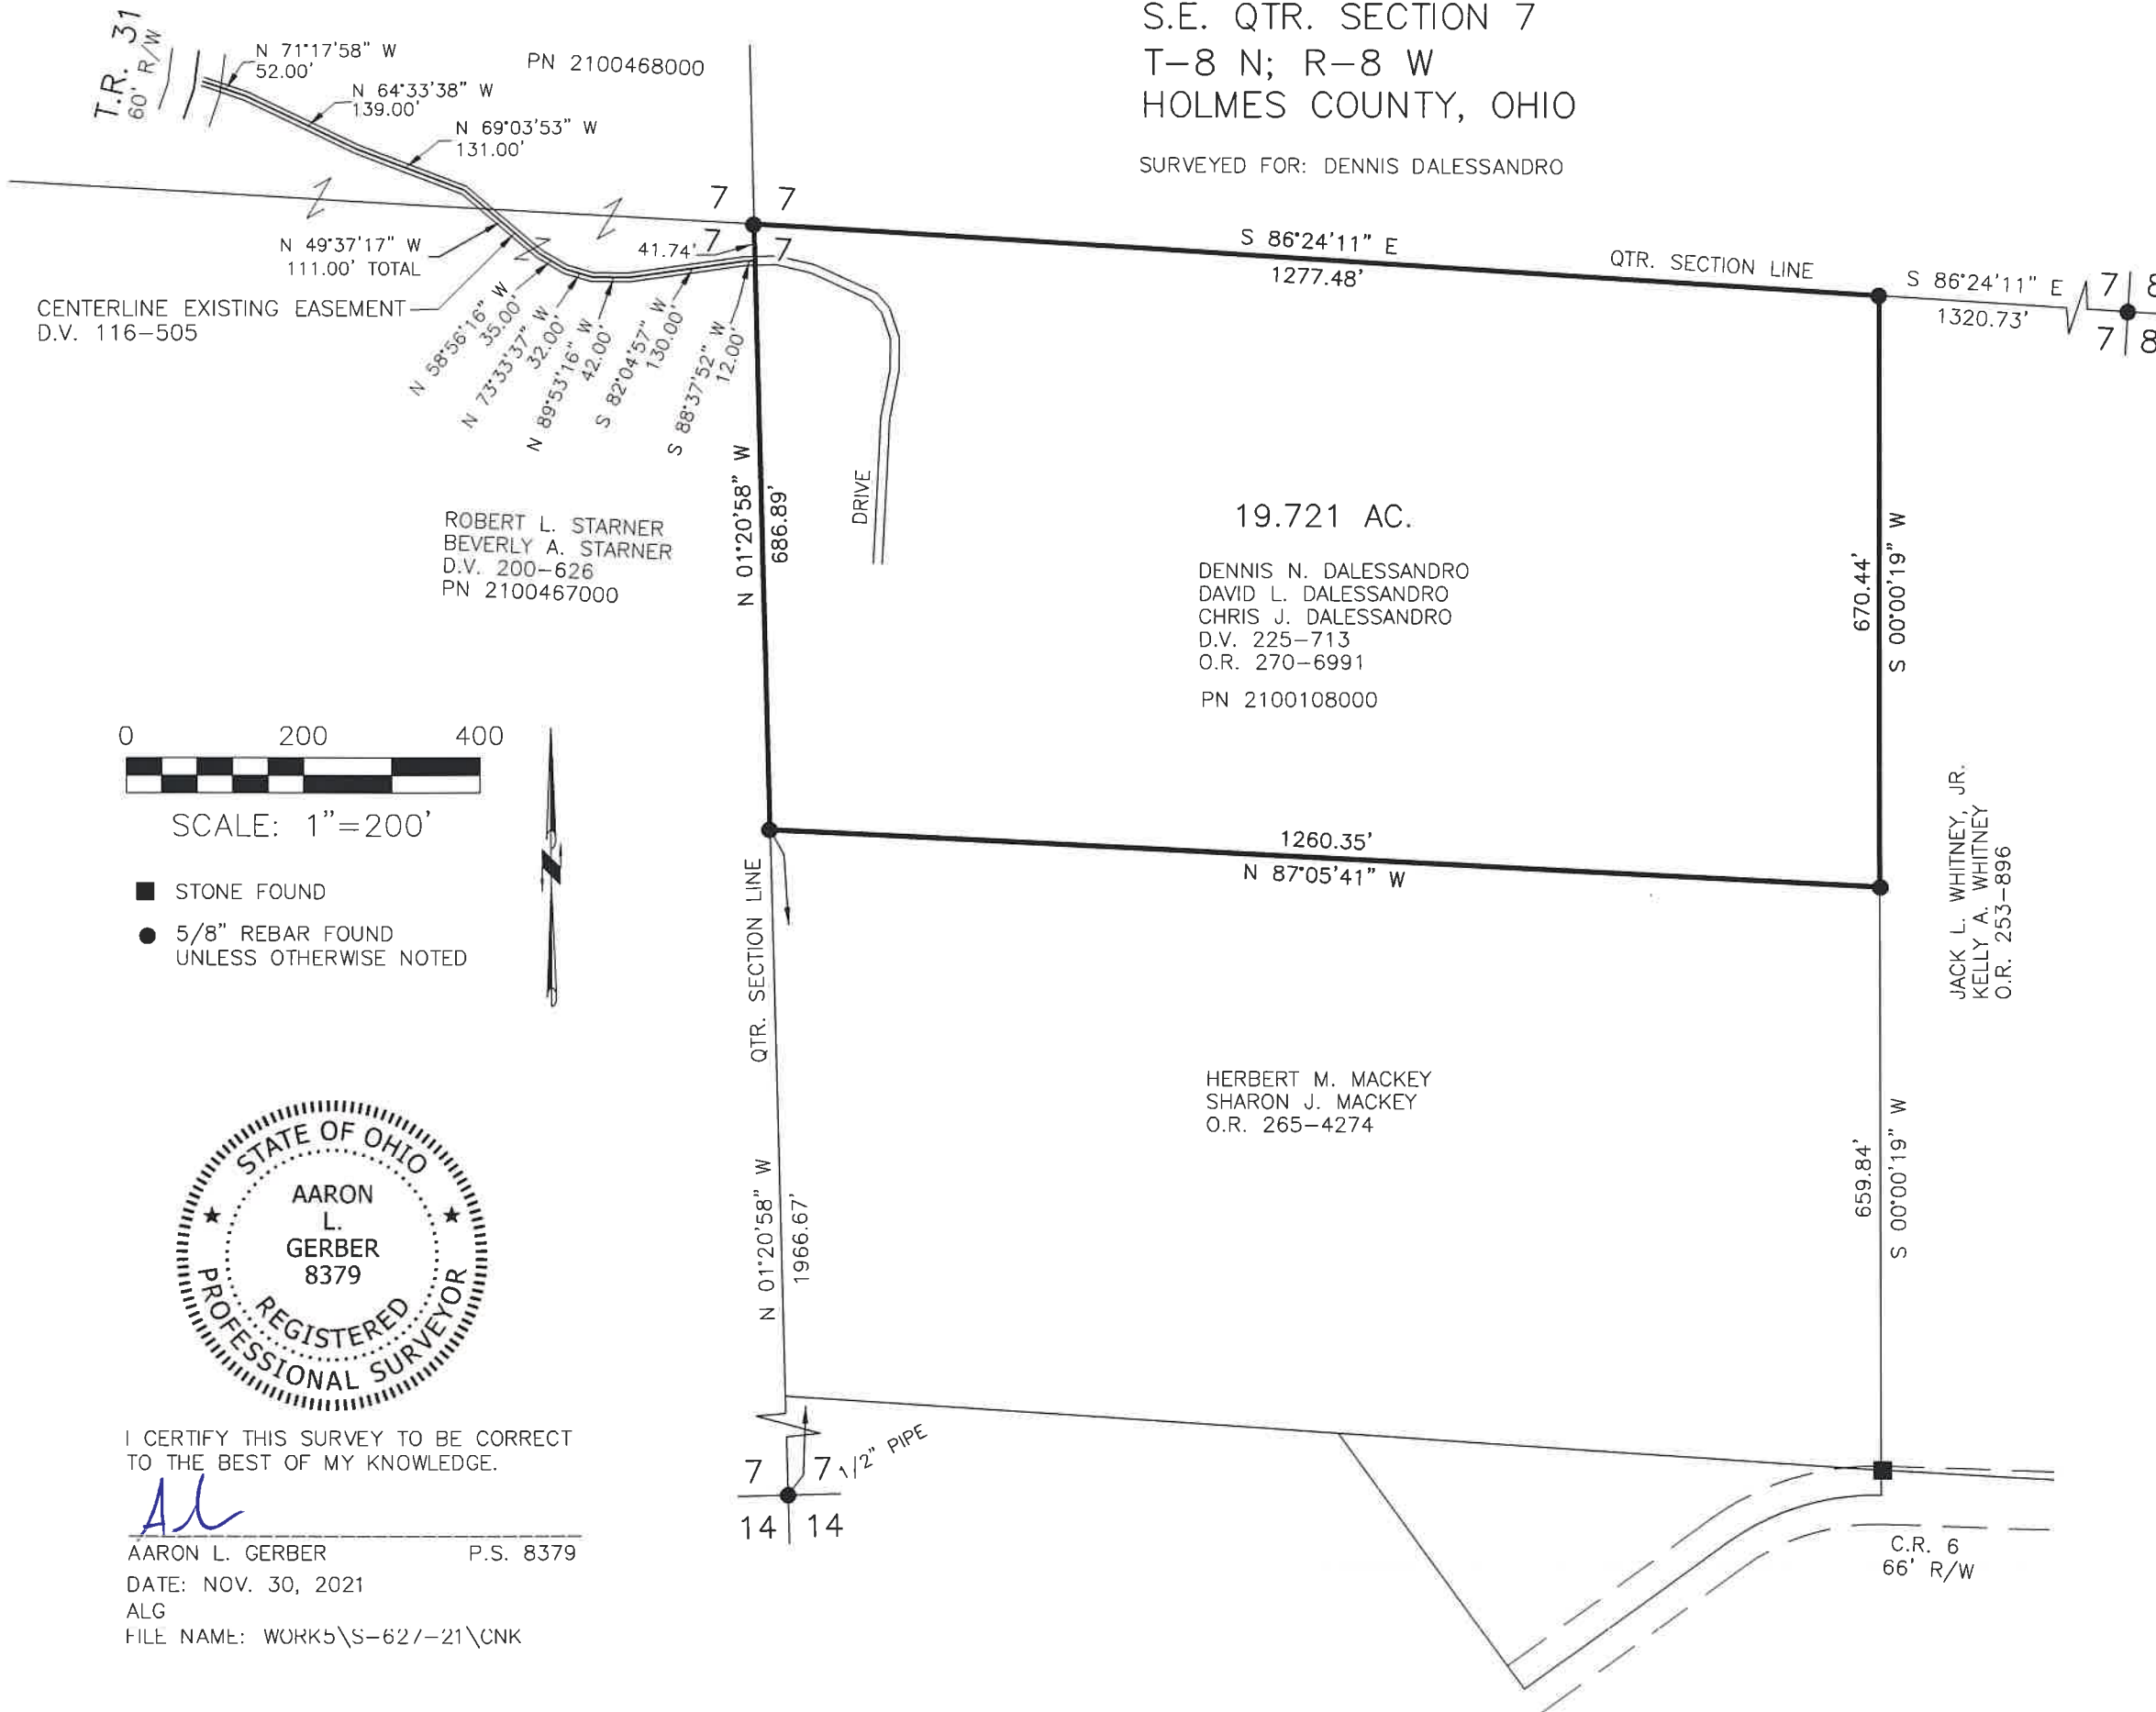

ROBERT L. STARNER  
BEVERLY A. STARNER  
D.V. 200-626  
PN 2100467000

19.721 AC.  
DENNIS N. DALESSANDRO  
DAVID L. DALESSANDRO  
CHRIS J. DALESSANDRO  
D.V. 225-713  
O.R. 270-6991  
PN 2100108000

HERBERT M. MACKEY  
SHARON J. MACKEY  
O.R. 265-4274

JACK L. WHITNEY, JR.  
KELLY A. WHITNEY  
O.R. 253-896



SCALE: 1"=200'

- STONE FOUND
- 5/8" REBAR FOUND UNLESS OTHERWISE NOTED



I CERTIFY THIS SURVEY TO BE CORRECT TO THE BEST OF MY KNOWLEDGE.

*AL*  
AARON L. GERBER P.S. 8379  
DATE: NOV. 30, 2021  
ALG  
FILE NAME: WORK5\S-62/-21\CNK

APPROVED FOR TRANSFER ONLY  
NO SUBDIVISION PLAT REQUIRED  
(O.R.C. 711.001 & 711.131)  
Lot(s) not for building unless approved by Board of Health  
HOLMES CO. PLANNING COMMISSION  
By TS Date 1/11/2022



**Plat Approved**  
Holmes County Map Office  
1/11/2022 BH

REFERENCES

- DEED VOL. 200 PAGE 626
- O.R. VOL. 270 PAGE 6991
- O.R. VOL. 265 PAGE 4274
- O.R. VOL. 253 PAGE 896
- PLAT VOL. 2 PAGE 479
- PLAT VOL. 10 PAGE 175
- PLAT VOL. 18 PAGE 580

BASIS OF BEARINGS FROM OHIO STATE PLANE COORDINATE SYSTEM, NORTH ZONE, N.A.D. 83



BAKER SURVEYING, LLC  
138 N. CLAY STREET  
MILLERSBURG, OHIO 44654  
PH. 330-674-4788  
EMAIL: bakersurveying@gmail.com