



KILLBUCK TOWNSHIP  
 N.E. QTR. SECTION 14  
 T-8 N; R-7 W  
 HOLMES COUNTY, OHIO

SURVEYED FOR: HOLMES COUNTY TREASURER

202200000180  
 B: 19 P: 4604  
 FILED FOR RECORD IN  
 HOLMES COUNTY, OH  
 ANITA HALL, COUNTY RECORDER  
 01/13/2022 01:05 PM  
 SMALL PLAT . 40.00  
 PAGES: 1  
 ORV 280 PG 534

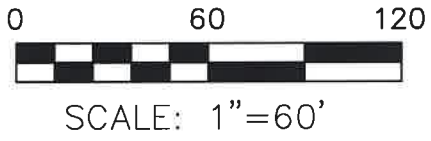

- STONE FOUND
- 5/8" REBAR FOUND  
UNLESS OTHERWISE NOTED
- △ R.R. SPIKE SET
- 5/8" REBAR SET WITH I.D. CAP  
I.D. CAP MARKED "BAKER 6938"

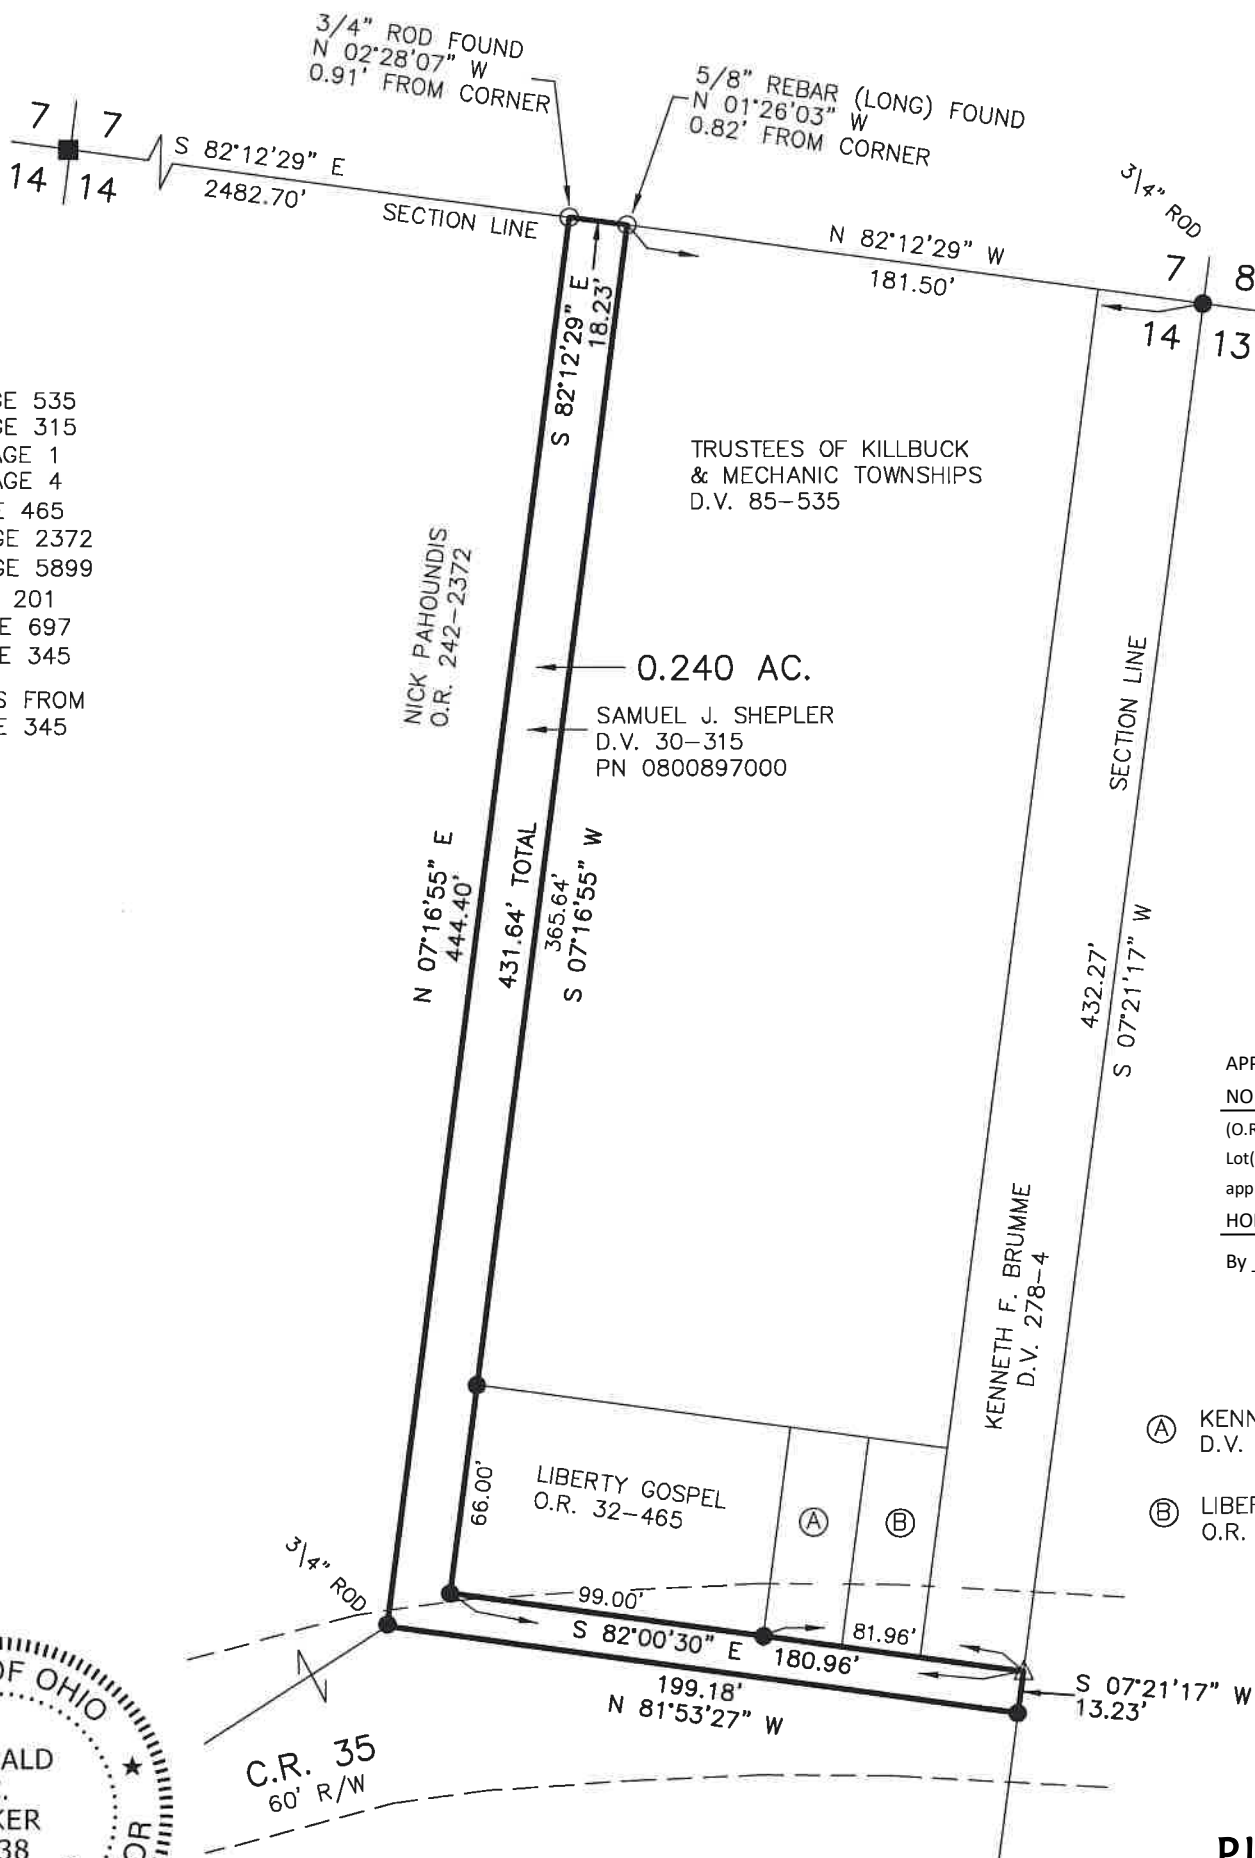

REFERENCES

- DEED VOL. 85 PAGE 535
- DEED VOL. 30 PAGE 315
- DEED VOL. 278 PAGE 1
- DEED VOL. 278 PAGE 4
- O.R. VOL. 32 PAGE 465
- O.R. VOL. 242 PAGE 2372
- O.R. VOL. 268 PAGE 5899
- PLAT VOL. 1 PAGE 201
- PLAT VOL. 10 PAGE 697
- PLAT VOL. 14 PAGE 345
- BASIS OF BEARINGS FROM  
PLAT VOL. 14 PAGE 345

APPROVED FOR TRANSFER ONLY  
 NO SUBDIVISION PLAT REQUIRED  
 (O.R.C. 711.001 & 711.131)  
 Lot(s) not for building unless  
 approved by Board of Health  
 HOLMES CO. PLANNING COMMISSION  
 By TS Date 1/13/2022




- Ⓐ KENNETH F. BRUMME  
D.V. 278-1
- Ⓑ LIBERTY GOSPEL  
O.R. 268-5899



I CERTIFY THIS SURVEY TO BE CORRECT  
 TO THE BEST OF MY KNOWLEDGE.

*Donald C. Baker*  
 DONALD C. BAKER P.S. 6938  
 DATE: SEPT. 21, 2021  
 FDB\KES  
 FILE NAME: WORK6\S--495-21\CNK

**Plat Approved**  
 Holmes County Map Office  
 1/10/2022 BH

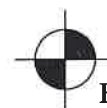

BAKER SURVEYING, LLC  
 138 N. CLAY STREET  
 MILLERSBURG, OHIO 44654  
 PH. 330-674-4788  
 EMAIL: bakersurveying@gmail.com