

MECHANIC TOWNSHIP
 N.W. QTR. SECTION 9
 T-8 N; R-7 W
 HOLMES COUNTY, OHIO

SURVEYED FOR: WENDELL STEINER

0 100 200



SCALE: 1"=100'

- STONE FOUND
- ▲ R.R. SPIKE FOUND
- 5/8" REBAR FOUND UNLESS OTHERWISE NOTED
- MAG NAIL SET

20220000587
 B: 19 P: 4617
 FILED FOR RECORD IN
 HOLMES COUNTY, OH
 ANITA HALL, COUNTY RECORDER
 02/08/2022 03:01 PM
 SMALL PLAT . 40.00
 PAGES: 1
 ORV 280 PG 2611

REFERENCES

- DEED VOL. 201 PAGE 340
- O.R. VOL. 39 PAGE 815
- O.R. VOL. 260 PAGE 5699
- O.R. VOL. 265 PAGE 5517
- O.R. VOL. 263 PAGE 1378
- PLAT VOL. 3 PAGE 9
- PLAT VOL. 14 PAGE 884
- PLAT VOL. 19 PAGE 4525

BASIS OF BEARINGS FROM
 OHIO STATE PLANE COORDINATE
 SYSTEM, NORTH ZONE, N.A.D. 83



I CERTIFY THIS SURVEY TO BE CORRECT
 TO THE BEST OF MY KNOWLEDGE.


Donald C. Baker

DONALD C. BAKER P.S. 6938

DATE: DEC. 1, 2021

FDB\KES

FILE NAME: WORK6\S-644-21\CNK

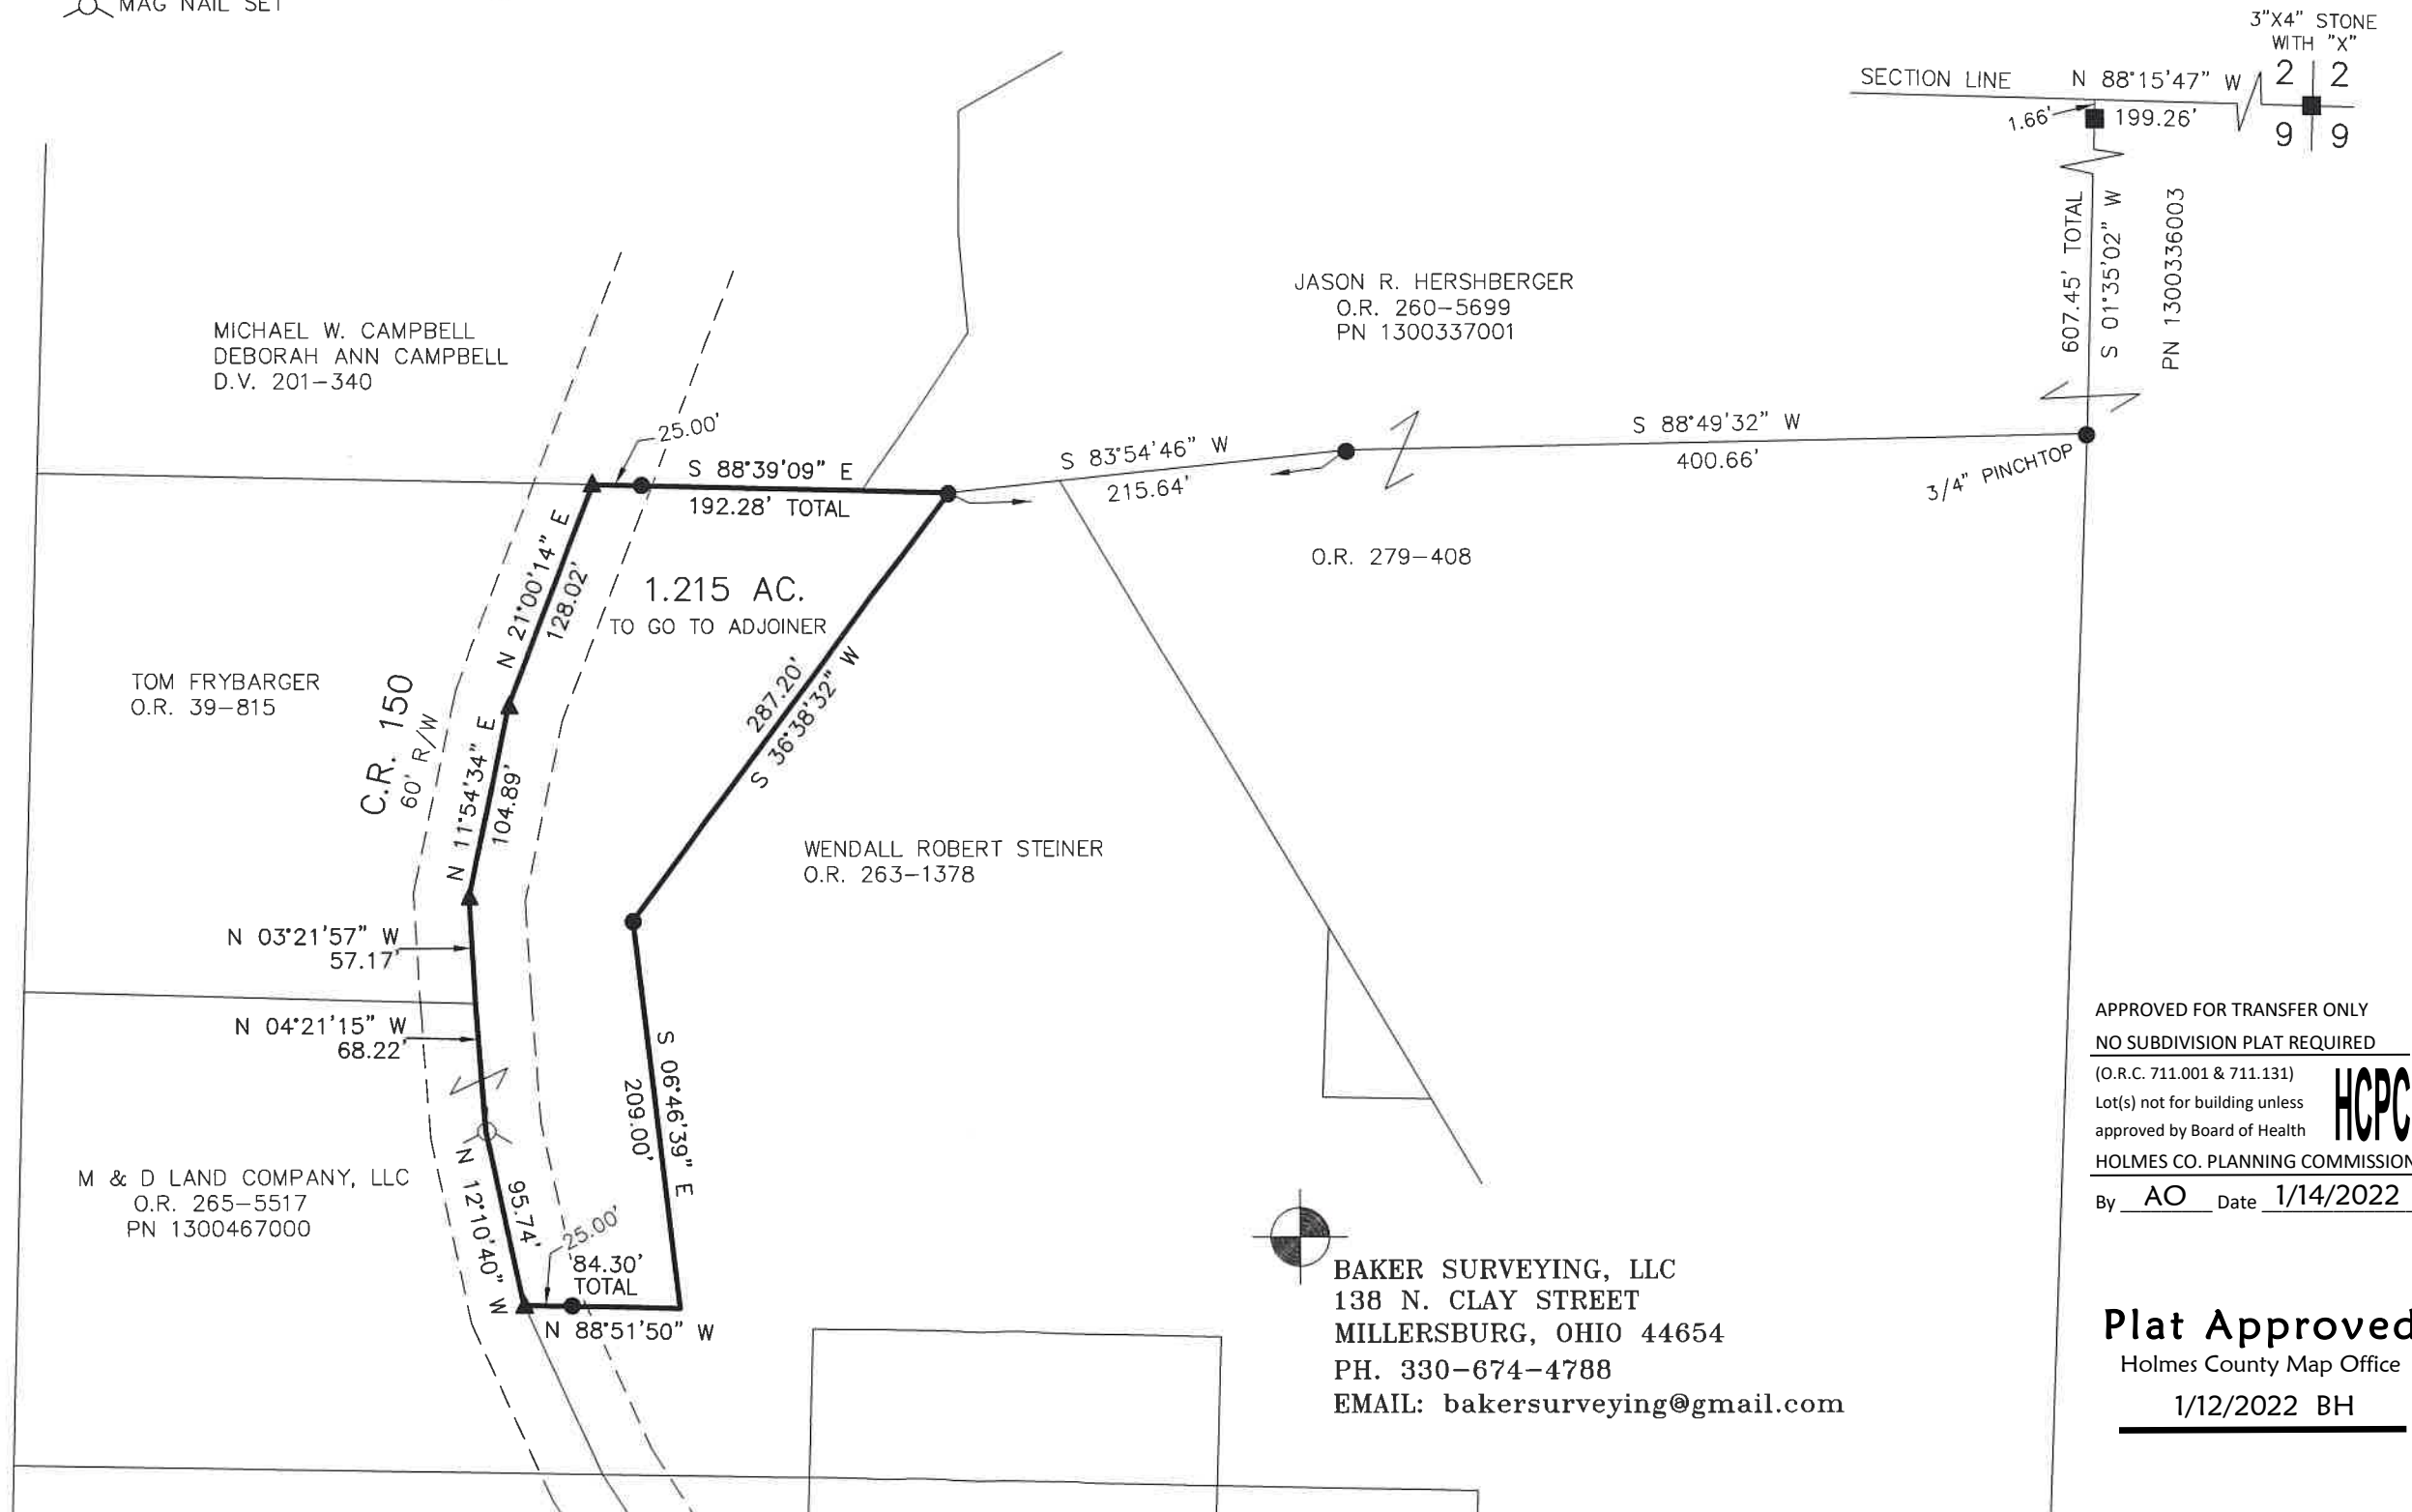

APPROVED FOR TRANSFER ONLY
 NO SUBDIVISION PLAT REQUIRED
 (O.R.C. 711.001 & 711.131)
 Lot(s) not for building unless
 approved by Board of Health
 HOLMES CO. PLANNING COMMISSION
 By AO Date 1/14/2022



Plat Approved
 Holmes County Map Office
 1/12/2022 BH

BAKER SURVEYING, LLC
 138 N. CLAY STREET
 MILLERSBURG, OHIO 44654
 PH. 330-674-4788
 EMAIL: bakersurveying@gmail.com