

WASHINGTON TOWNSHIP
S.W. QTR. SECTION 30
T-20 N; R-15 W
HOLMES COUNTY, OHIO

SURVEYED FOR: MARILYN BYERS

REFERENCES

- O.R. VOL. 36 PAGE 429
- O.R. VOL. 174 PAGE 633
- O.R. VOL. 183 PAGE 1760
- O.R. VOL. 237 PAGE 3129
- PLAT VOL. 18 PAGE 890
- PLAT VOL. 19 PAGE 3789
- PLAT VOL. 19 PAGE 507

BASIS OF BEARINGS FROM
PLAT VOL. 19 PAGE 507

0 300 600




SCALE: 1"=300'

- STONE FOUND
- 1/2" PIPE FOUND
UNLESS OTHERWISE NOTED
- 5/8" REBAR SET WITH I.D. CAP
I.D. CAP MARKED "BAKER 6938"



20220000606
B: 19 P: 4619
FILED FOR RECORD IN
HOLMES COUNTY, OH
ANITA HALL, COUNTY RECORDER
02/09/2022 12:28 PM
SMALL PLAT . 40.00
PAGES: 1

ORV 280 PG 2653

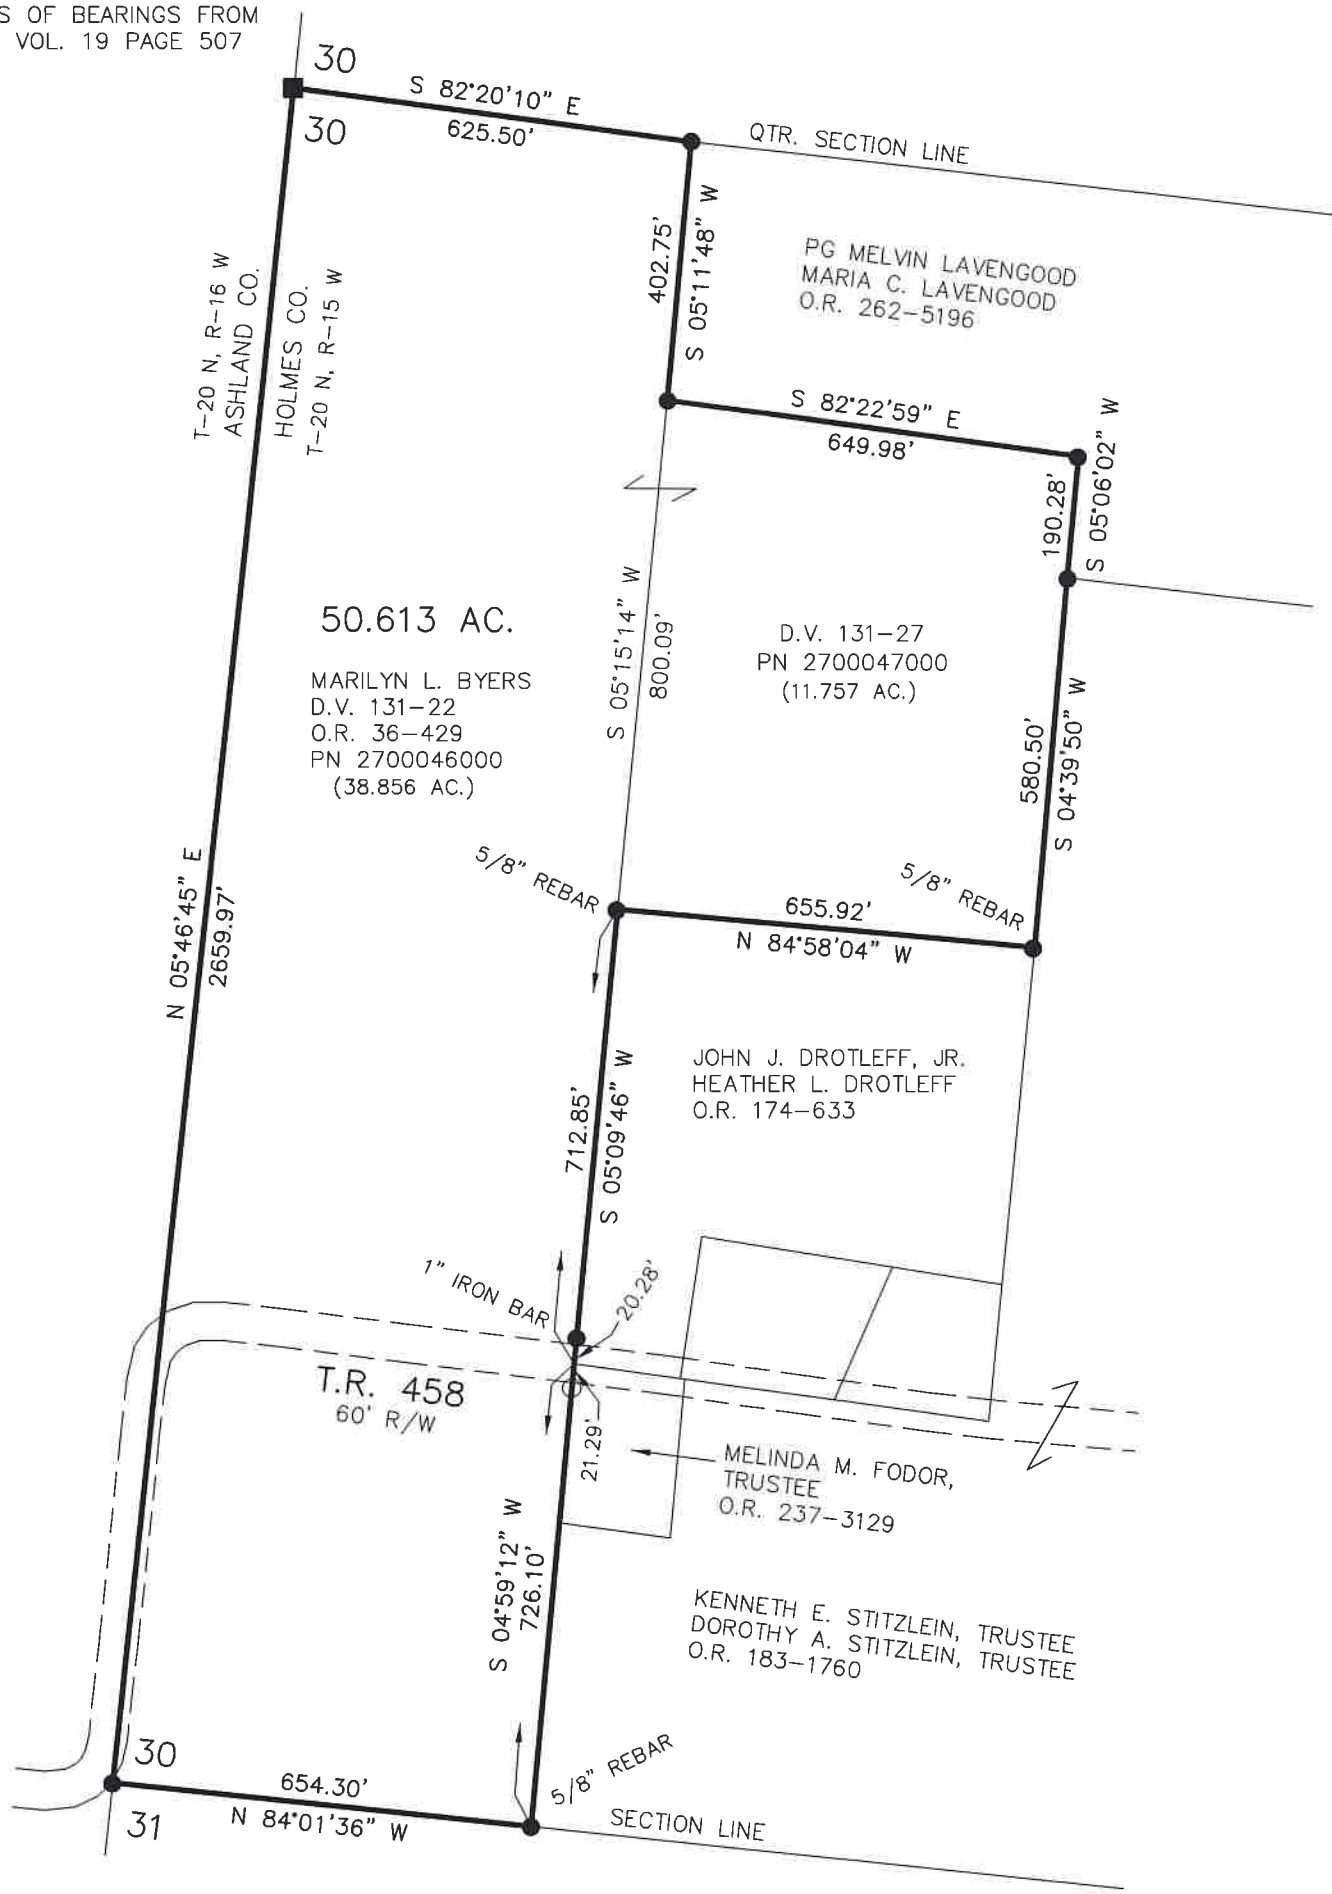

APPROVED FOR TRANSFER ONLY
NO SUBDIVISION PLAT REQUIRED
(O.R.C. 711.001 & 711.131)
Lot(s) not for building unless
approved by Board of Health
HOLMES CO. PLANNING COMMISSION
By AO Date 2/7/2022



Plat Approved
Holmes County Map Office
2/7/2022 Rg



I CERTIFY THIS SURVEY TO BE CORRECT
TO THE BEST OF MY KNOWLEDGE.

Donald C. Baker
DONALD C. BAKER P.S. 6938
DATE: DEC. 30, 2021
TAB\VJD
FILE NAME: WORK6\S-677-21\CNK



BAKER SURVEYING, LLC
138 N. CLAY STREET
MILLERSBURG, OHIO 44654
PH. 330-674-4788
EMAIL: bakersurveying@gmail.com