

0 100 200



SCALE: 1"=100'

● 5/8" REBAR FOUND  
UNLESS OTHERWISE NOTED

○ 5/8" REBAR SET WITH I.D. CAP  
I.D. CAP MARKED "BAKER  
SURVEYING LLC"

CLARK TOWNSHIP  
N.W. QTR. SECTION 5  
T-8 N; R-5 W  
HOLMES COUNTY, OHIO

SURVEYED FOR: LEROY MILLER

REFERENCES

DEED VOL. 258 PAGE 589  
O.R. VOL. 252 PAGE 31  
PLAT VOL. 19 PAGE 2693

BASIS OF BEARINGS FROM  
OHIO STATE PLANE COORDINATE  
SYSTEM, NORTH ZONE, N.A.D. 83

202200000938  
B: 19 P: 4637  
FILED FOR RECORD IN  
HOLMES COUNTY, OH  
ANITA HALL, COUNTY RECORDER  
02/28/2022 02:38 PM  
SMALL PLAT . 40.00  
PAGES: 1

ORV 280 PG 4448


APPROVED FOR TRANSFER ONLY  
NO SUBDIVISION PLAT REQUIRED  
(O.R.C. 711.001 & 711.131)  
Lot(s) not for building unless  
approved by Board of Health  
HOLMES CO. PLANNING COMMISSION  
By AO Date 1/28/2022



Plat Approved

Holmes County Map Office

1/27/2022 BH

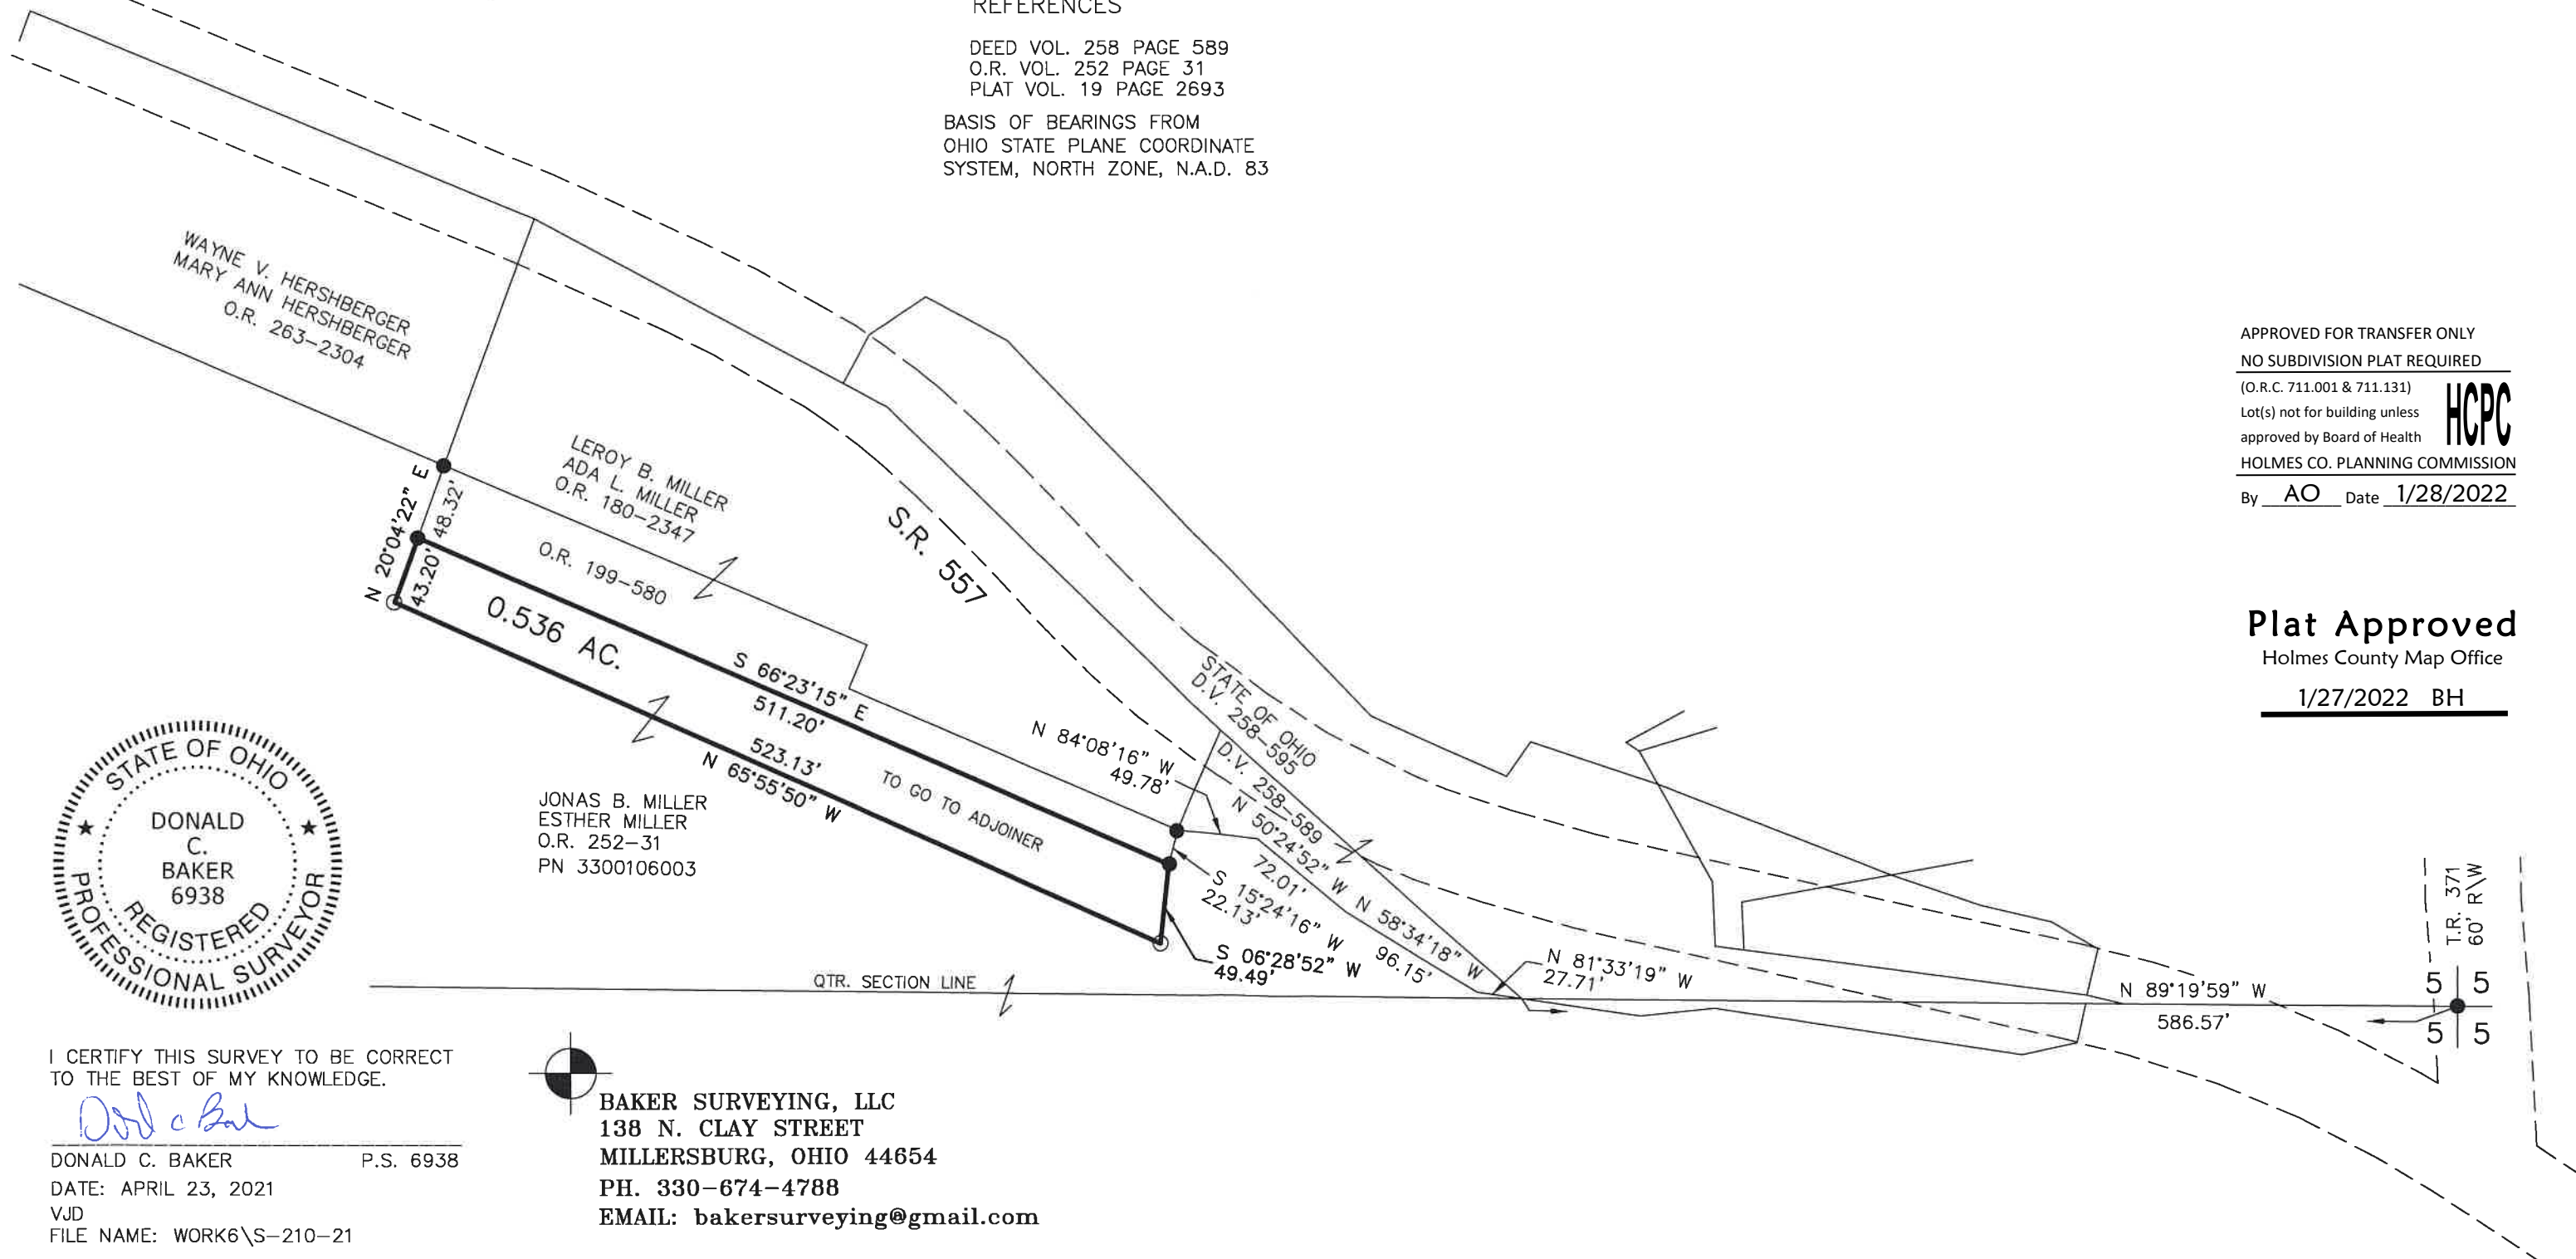

I CERTIFY THIS SURVEY TO BE CORRECT  
TO THE BEST OF MY KNOWLEDGE.


*Donald C. Baker*

DONALD C. BAKER P.S. 6938

DATE: APRIL 23, 2021

VJD

FILE NAME: WORK6\S-210-21

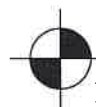

BAKER SURVEYING, LLC  
138 N. CLAY STREET  
MILLERSBURG, OHIO 44654  
PH. 330-674-4788  
EMAIL: [bakersurveying@gmail.com](mailto:bakersurveying@gmail.com)